

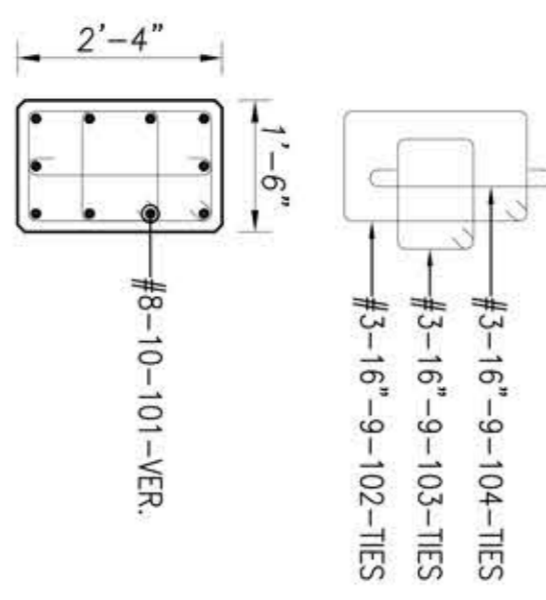



KEY LEGEND :-	
#1 - 1" - 1 - 01 - B	DIA OF BAR
SPACING	NO OF BARS
BAR MARK	BAR MEMBER

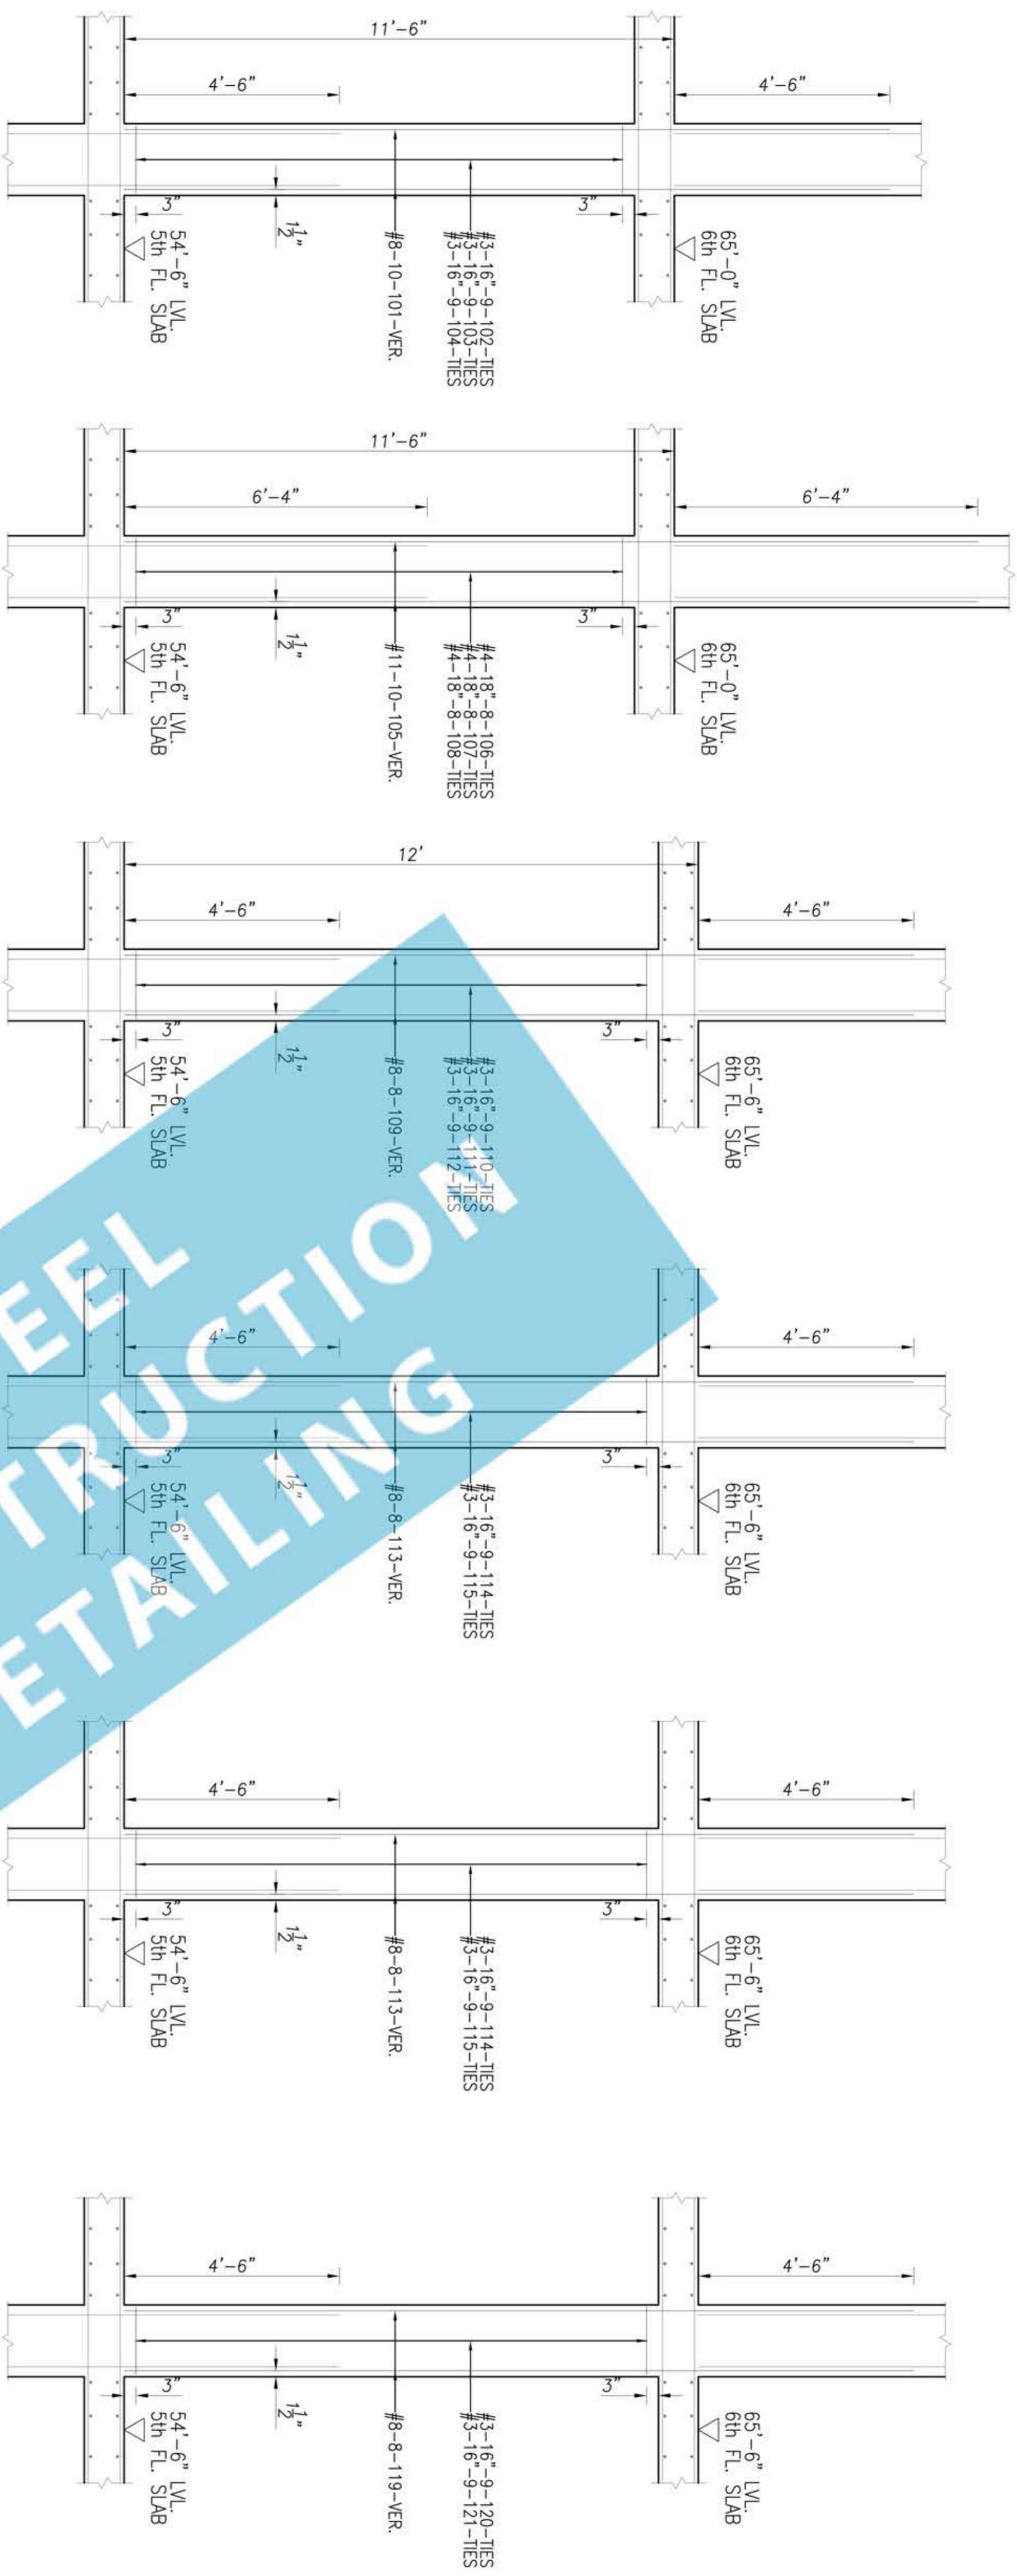


COLUMN - M1, M2, M4, M5
(4 NOS.)

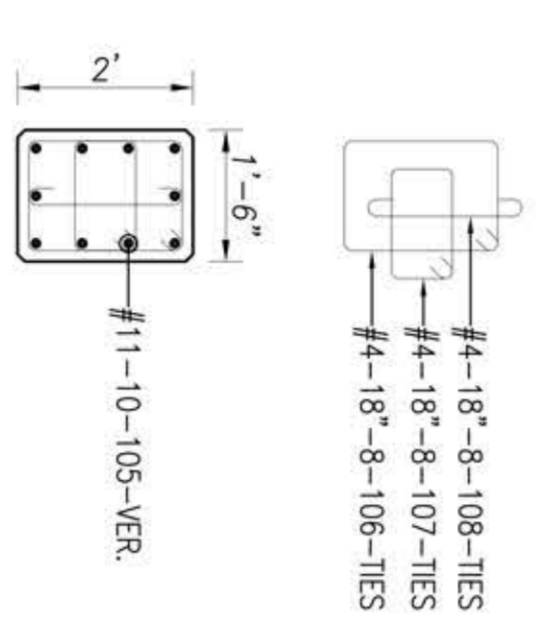

COLUMN - M3N, M3S
(2 NOS.)

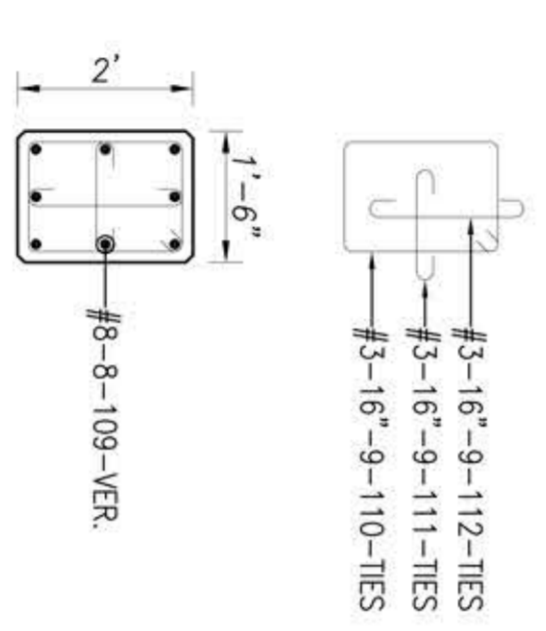


COLUMN - H1
(1 NOS.)

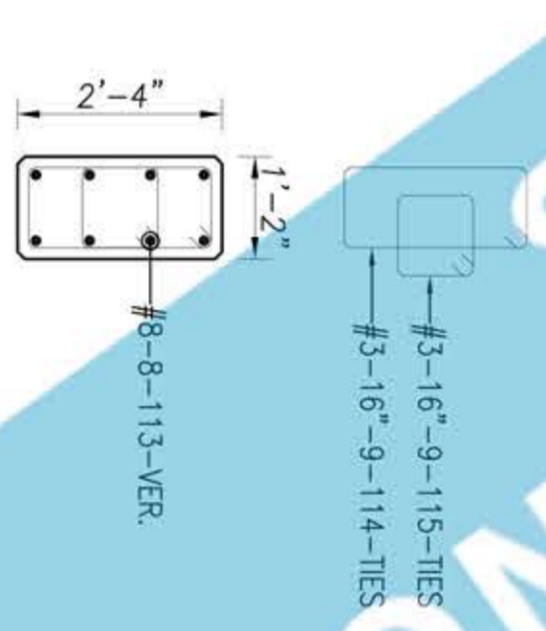


COLUMN - H2, H3, H4, H5, H6A, H7
(11 NOS.)

PLEASE CHECK
RT-8
(SIZE TAKEN AS PER DRG.)

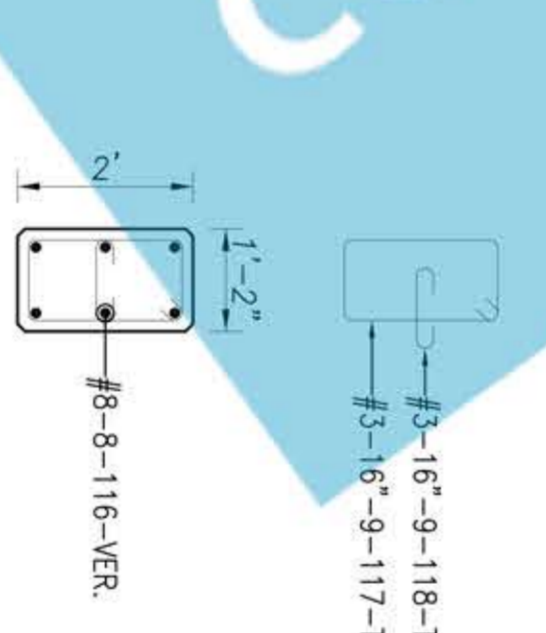

COLUMN - H8, H9, H10, H11
(4 NOS.)

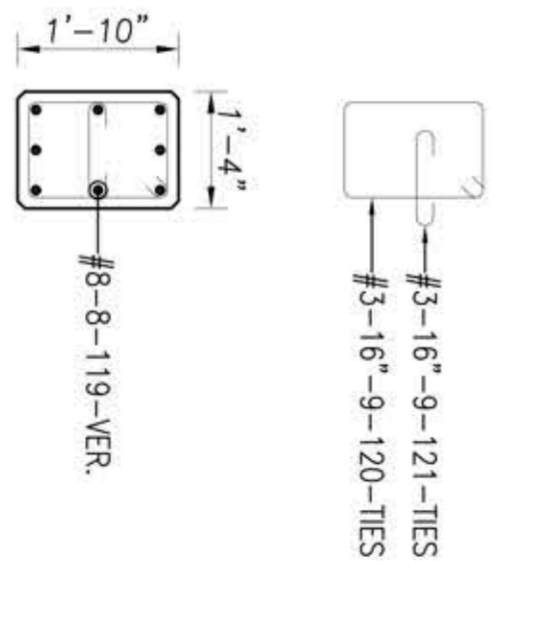

COLUMN - H17
(1 NOS.)

COLUMN REINFORCEMENT DETAIL
SCALE:- 1/2"=1'-0"

CONSULTANTS:	
NO.	REVISION
DESIGNER:	M.Y.
DRAWN BY:	V.P.
CHECKED BY:	M.Y.
CLIENT:	Date: 04/04/2014
PROJECT:	42-31 UNION STREET
DRAWING TITLE:	5th FL. TO 6th FL. COLUMN REINFORCEMENT DETAILS
DRAWING NO.:	S5-15
SHEET NO.:	