

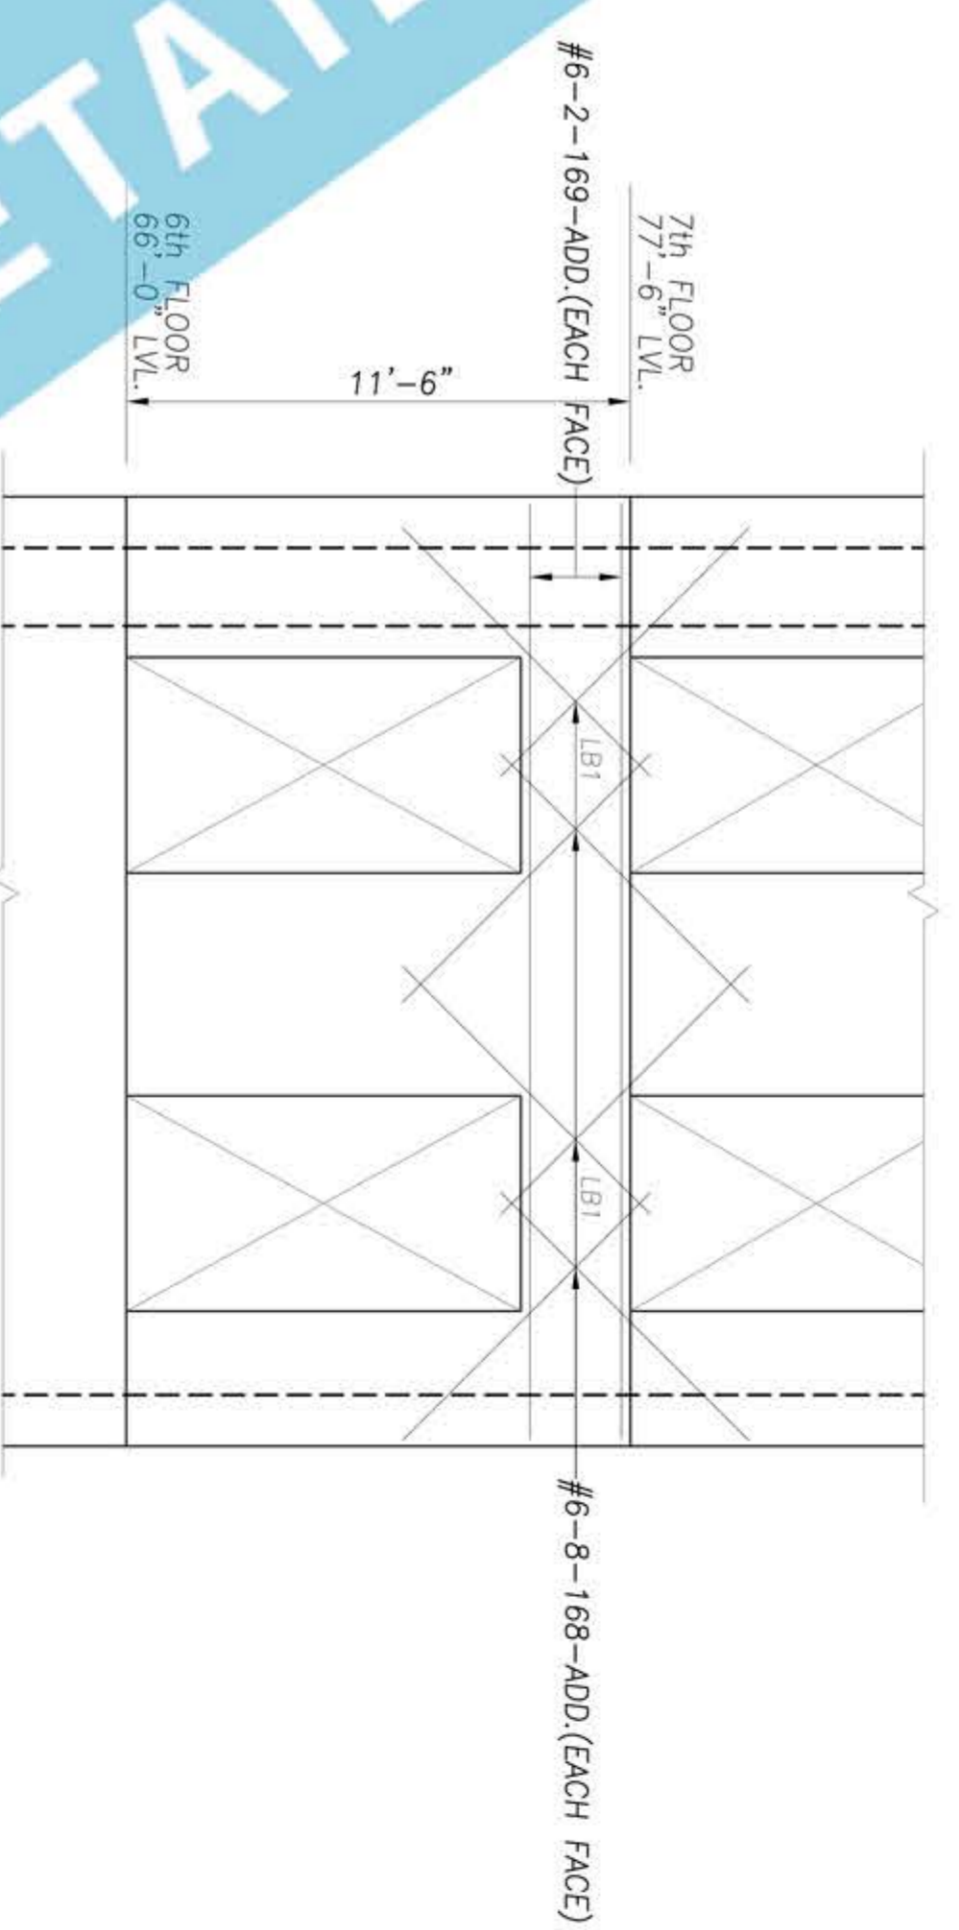
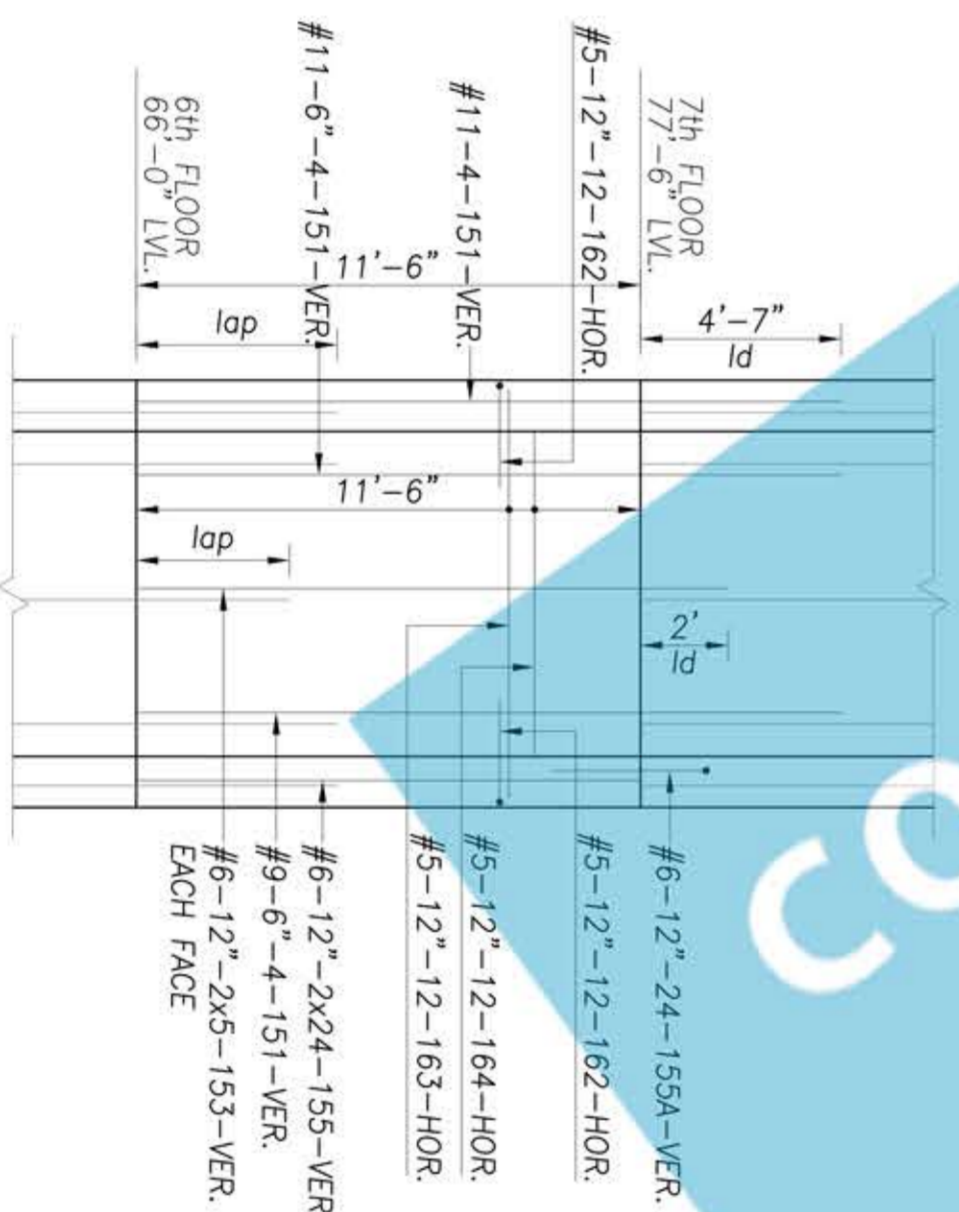


ELEVATION - 1
SCALE: 1/4"=1'-0"


PLAN SECTION SW8
SCALE: 1/2"=1'-0"

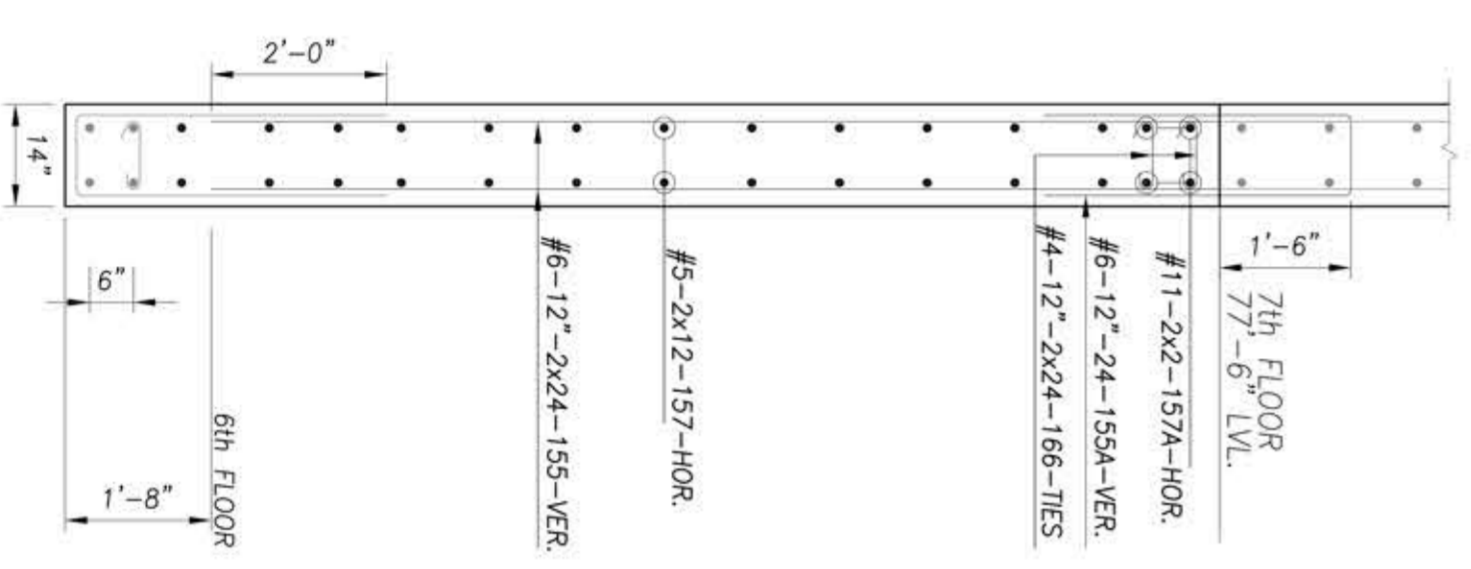


ELEVATION - 1 (add detail)
SCALE: 1/4"=1'-0"

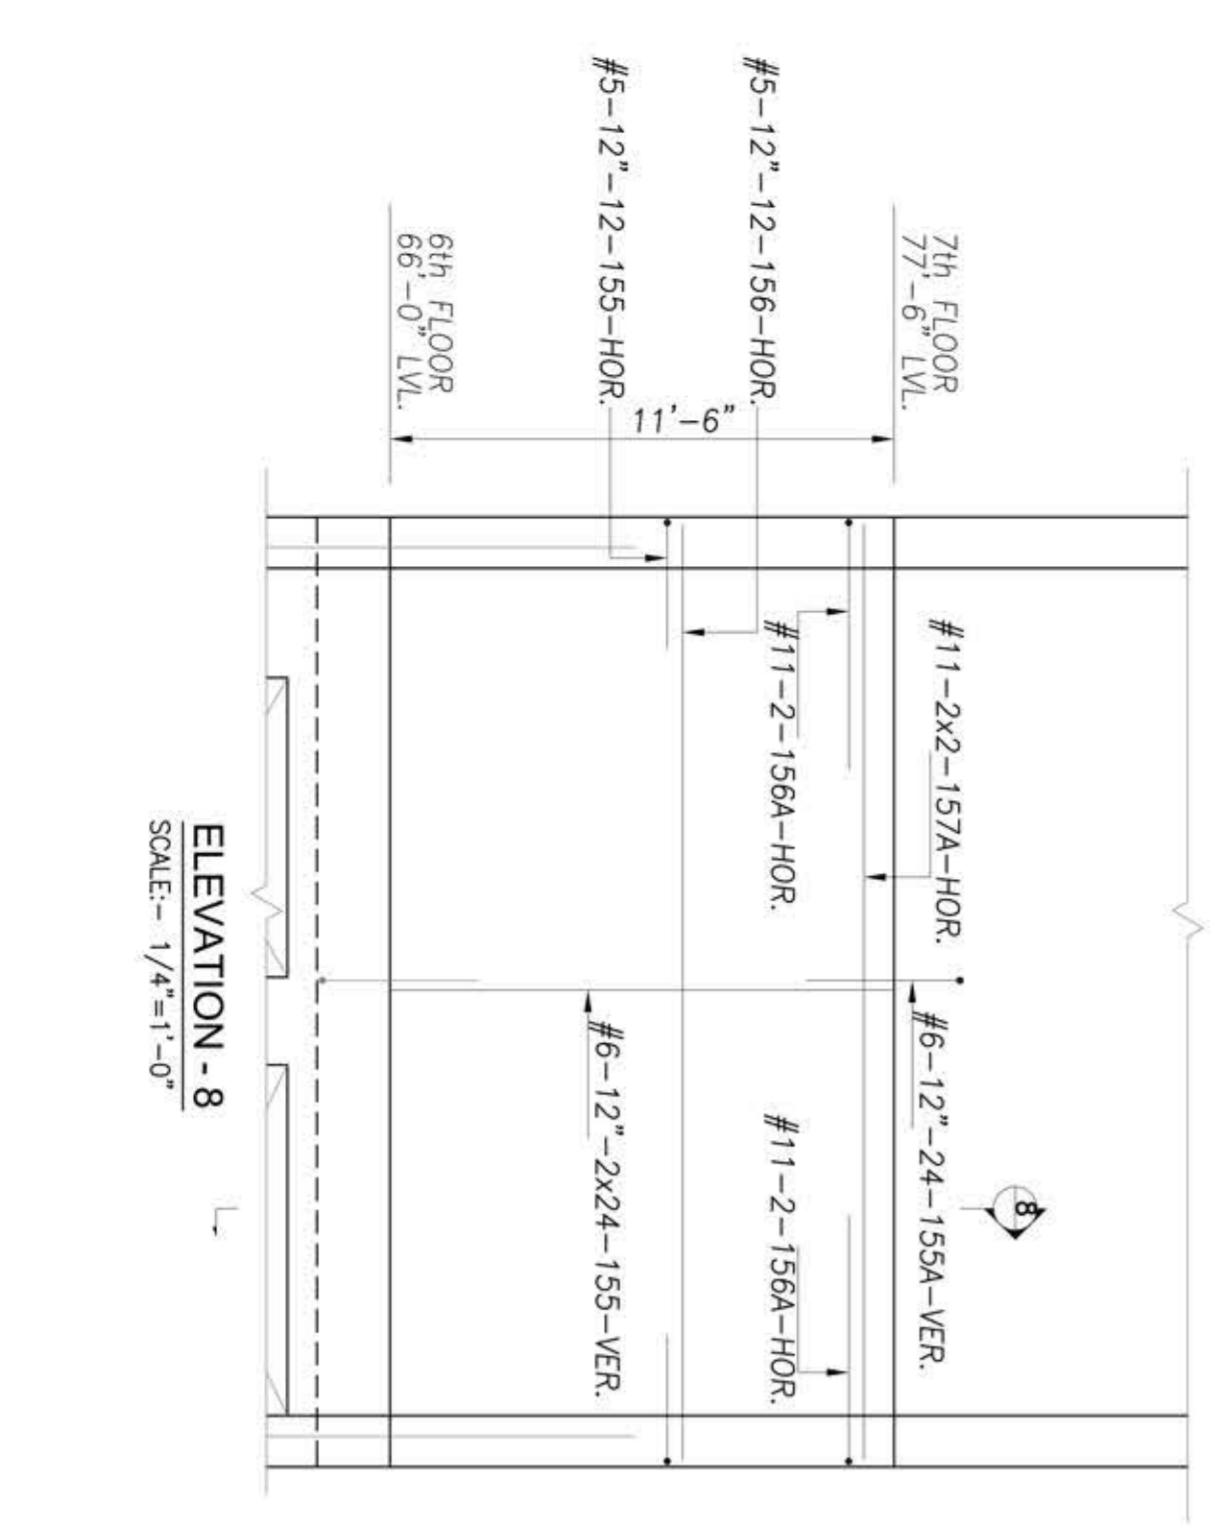

ELEVATION - 2
SCALE: 1/4"=1'-0"

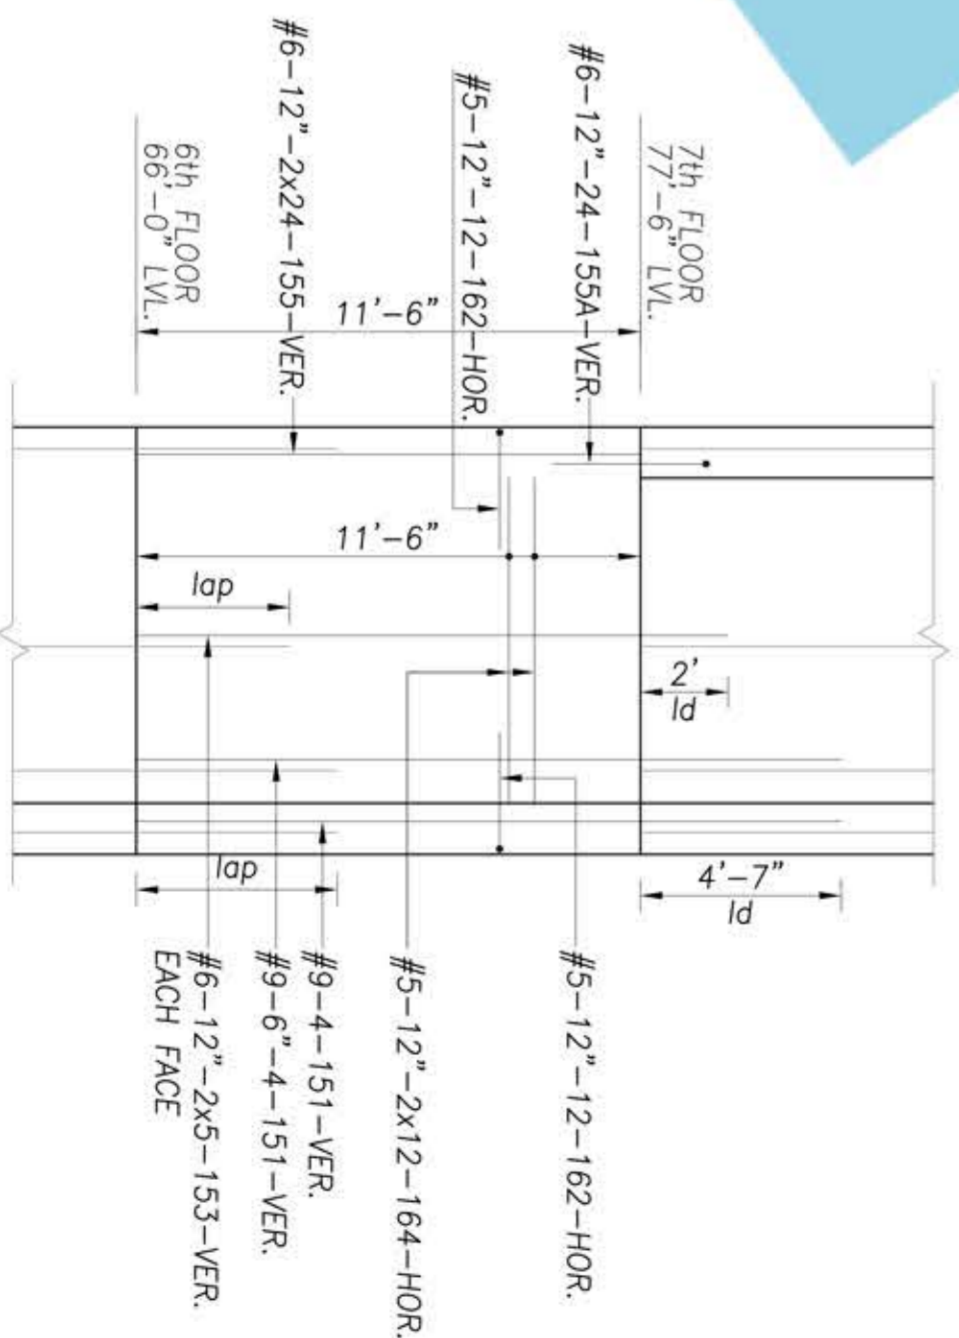

ELEVATION - 3
SCALE: 1/4"=1'-0"

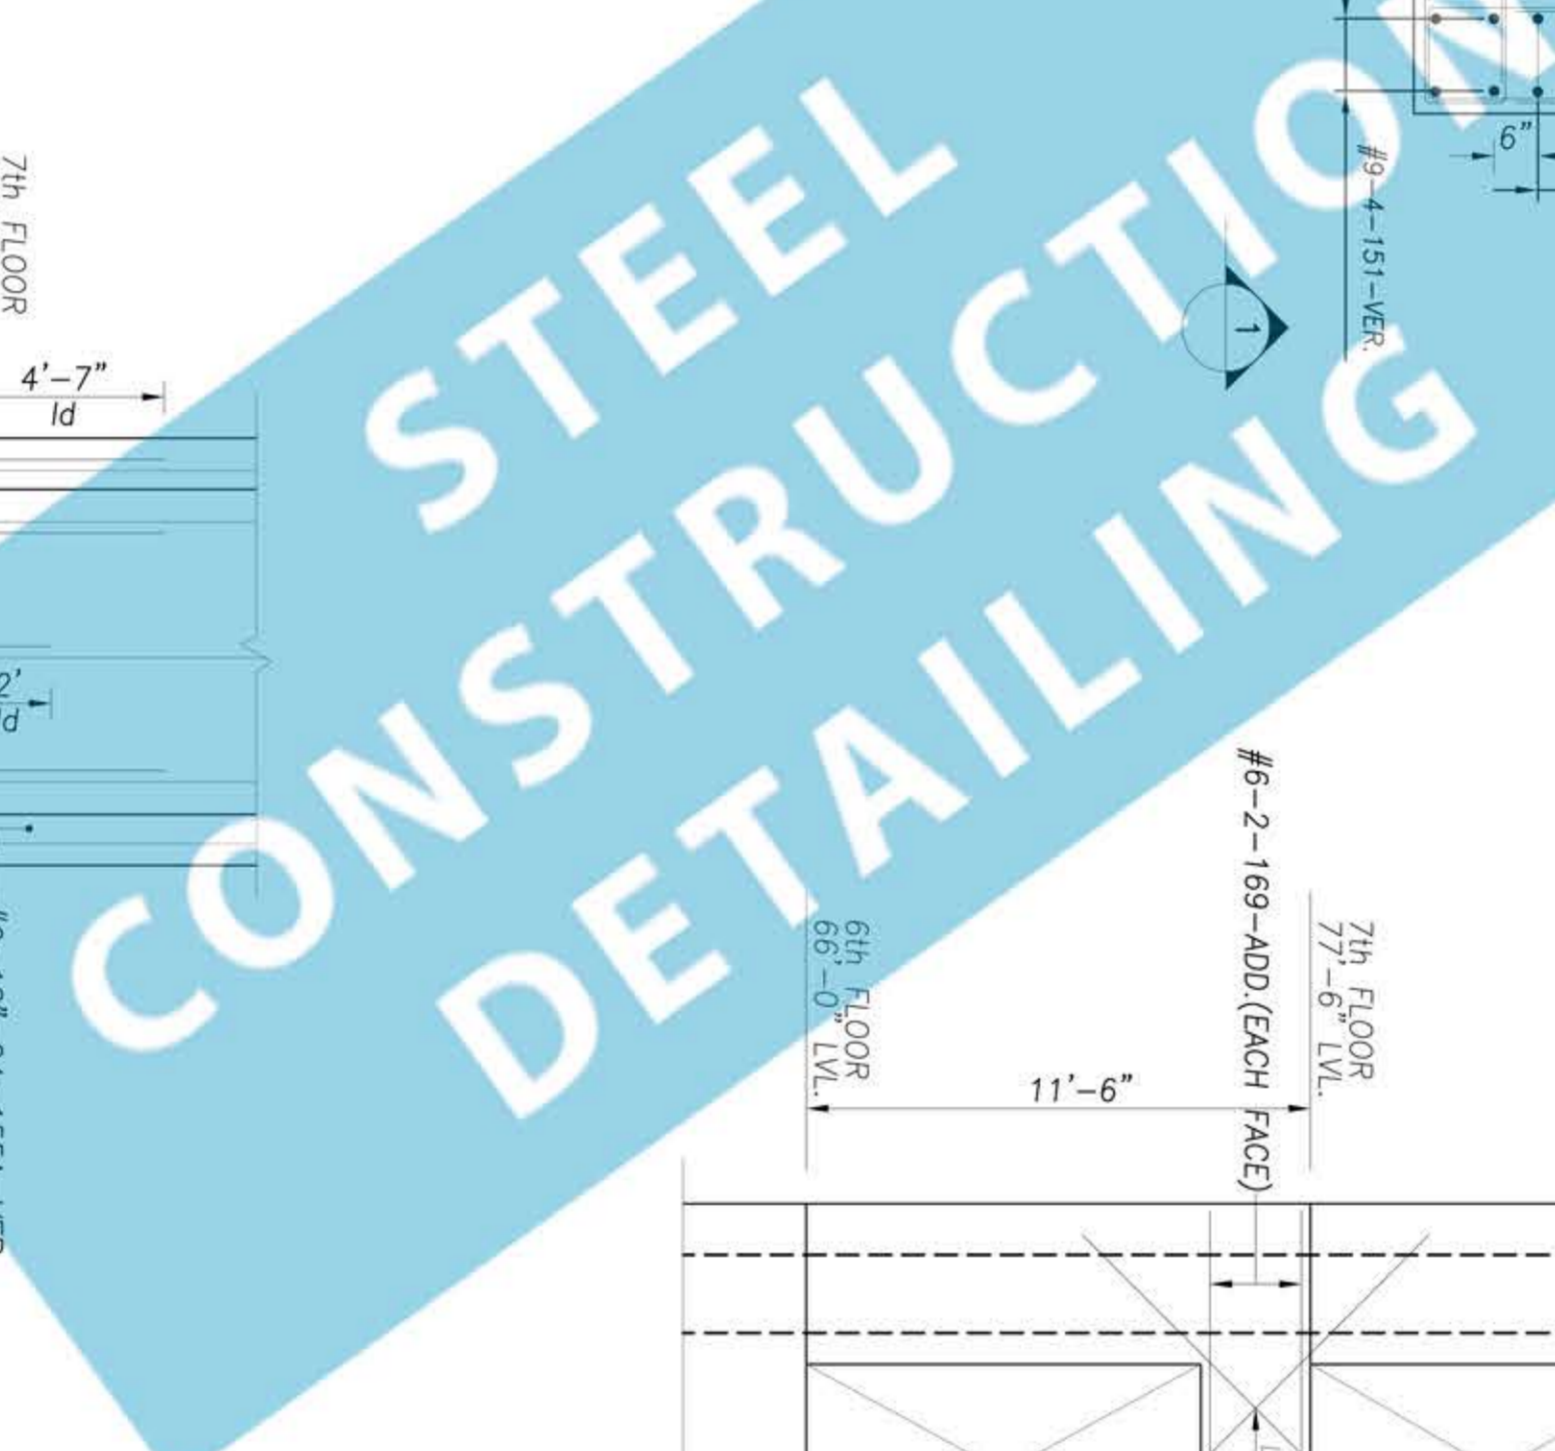

KEY LEGEND :-

□	#1 - 1" - 1 - 01 - B
—	DIA OF BAR
—	SPACING
—	NO OF BARS
—	BAR MARK
—	BAR MEMBER

CONSULTANTS:

NO.	DATE	REVISION
DESIGNER:	M.Y.	
DRAWN BY:	V.P.	
CHECKED BY:	MY.	
Date:	05/05/2014	

CLIENT:

PROJECT:
42-31 UNION STREET

DRAWING TITLE:
6th FL. TO 7th FL. SW REINFORCEMENT DETAILS

DRAWING NO.:
S6-20

SHEET NO.: