
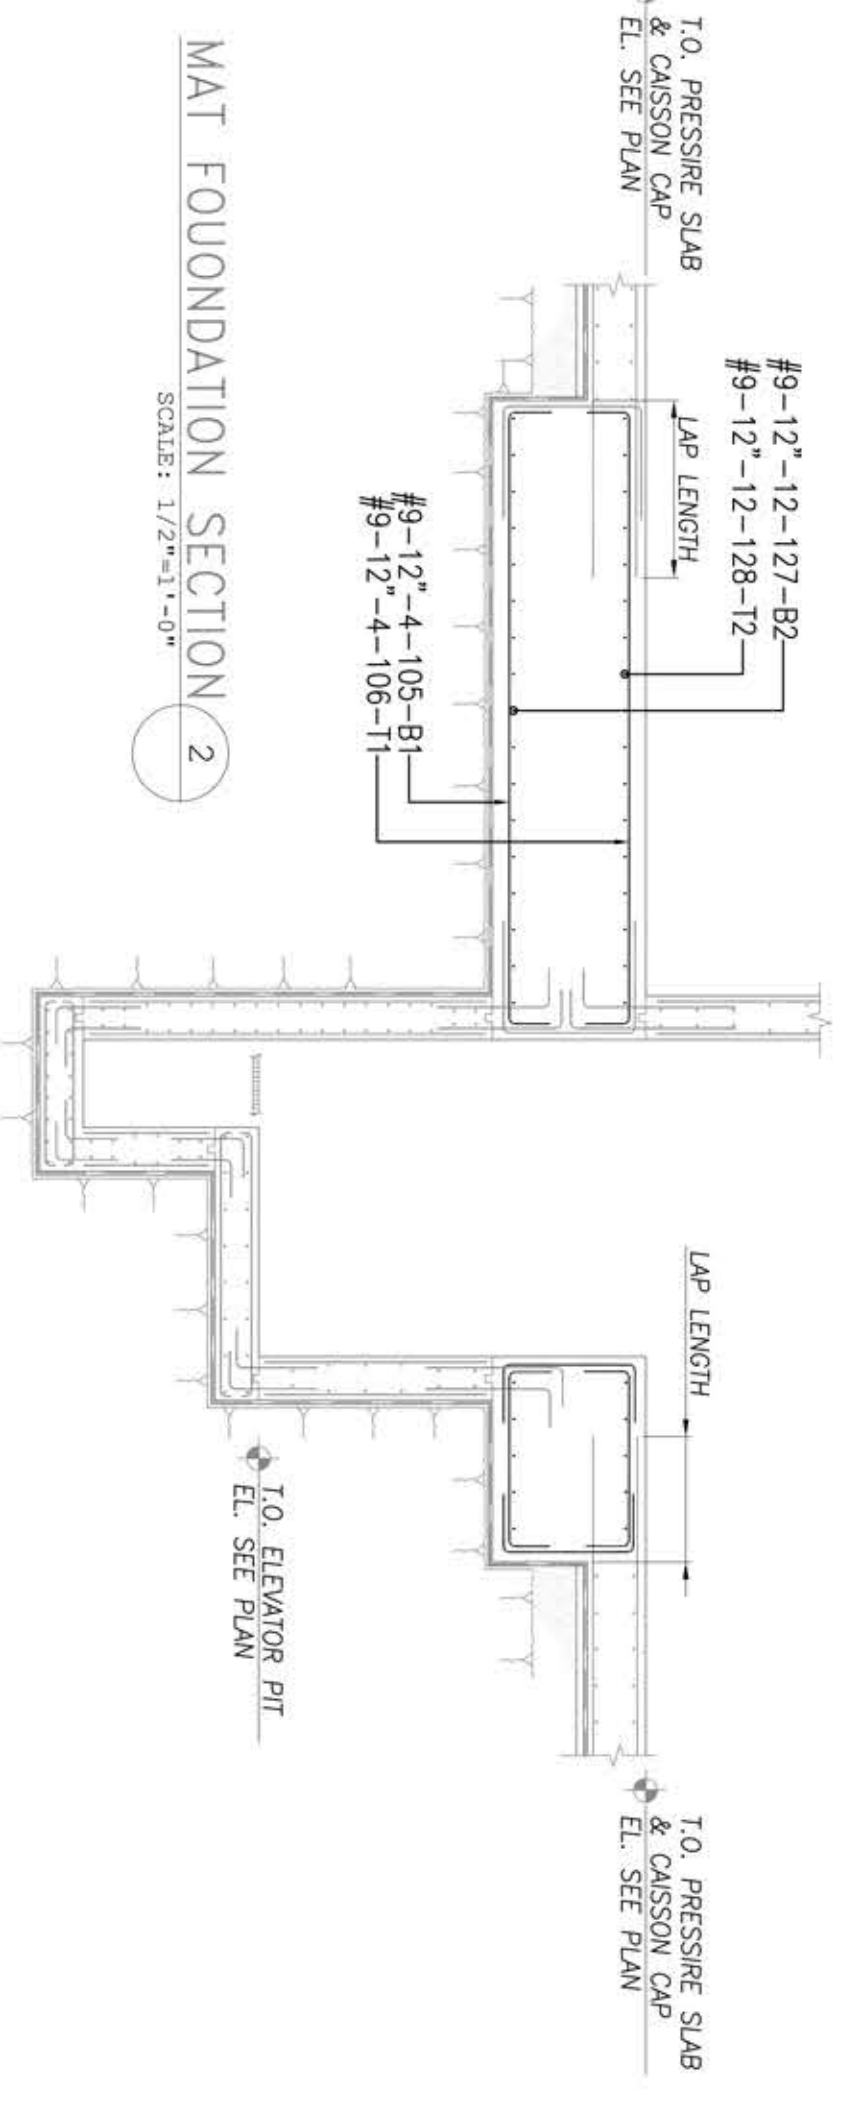


STEEL CONSTRUCTION  
DETAILING

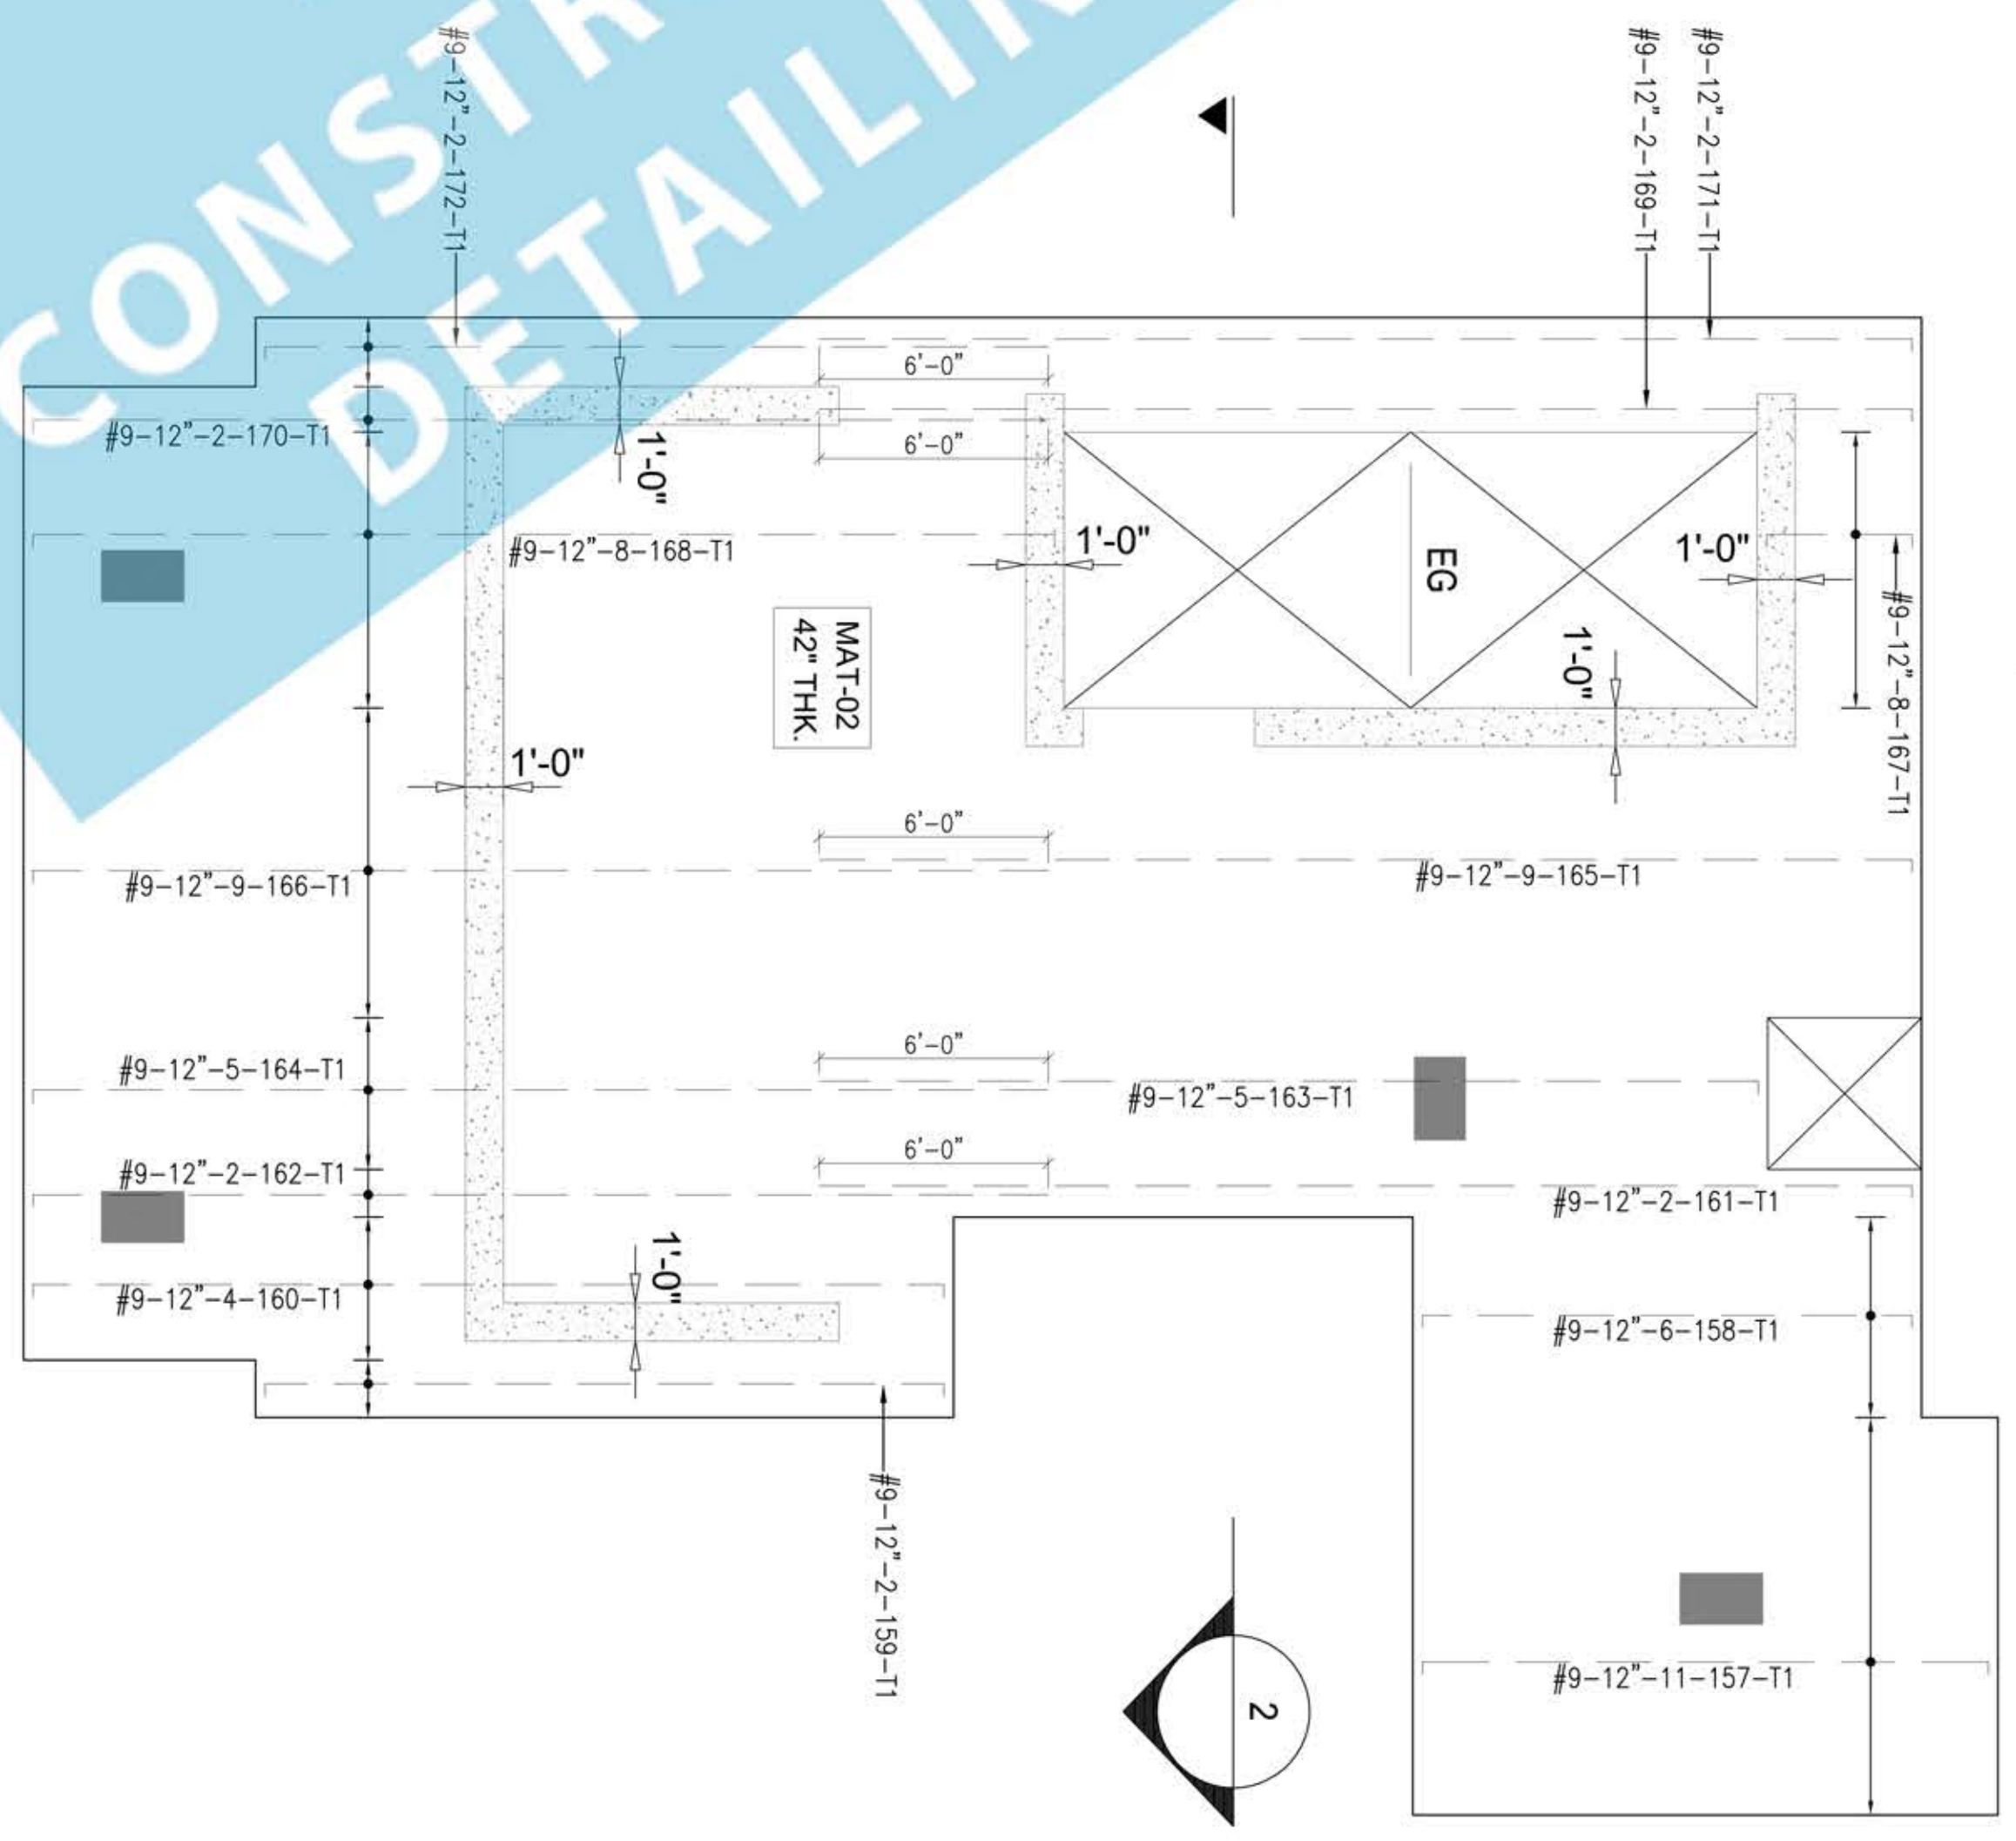

MAT FOUNDATION SECTION 2  
SCALE: 1/2"=1'-0"

**KEY LEGEND :-**

- #1 - 1" - 1 - 01 - B
- DIA OF BAR
- SPACING
- NO OF BARS
- BAR MARK
- BAR MEMBER

**LEGEND :-**

- B1 : BOTTOM 1ST LAYER
- B2 : BOTTOM 2nd LAYER
- T1 : TOP 1ST LAYER
- T2 : TOP 2nd LAYER
- ADD T1 : ADDITIONAL TOP 1ST LAYER
- ADD B1 : ADDITIONAL BOTTOM 1ST LAYER

**CONSULTANTS:**

NO.		DATE		REVISION	
1	03/22/14	FOR APPROVAL			
DESIGNER:		M.K.			
DRAWN BY:		V.P.			
CHECKED BY:		M.Y.			
CLIENT:		Date:		03/22/2014	

PROJECT:  
546 W 44th Street

DRAWING TITLE:  
**MAT FOUNDATION  
REINFORCEMENT DETAILS  
MAT-02**

DRAWING NO.:  
**S1-16**

SHEET NO.: