


**NOTES / LEGENDS**

- ALL DIMENSIONS ARE IN MM UNLESS OTHERWISE NOTED.
- ALL LEVELS ARE IN M UNLESS OTHERWISE NOTED.
4. GRADE OF STEEL = A615W GRADE 60.
- COVER FOR COLUMN REINFORCEMENT
- BELOW GROUND LEVEL
- ABOVE GROUND LEVEL
- LEADER FOR CALLOUT
- REMARKS
- SPACING
- BAR MARK
- BAR SIZE
- NO. OF PLACES
- MULTIPLIER

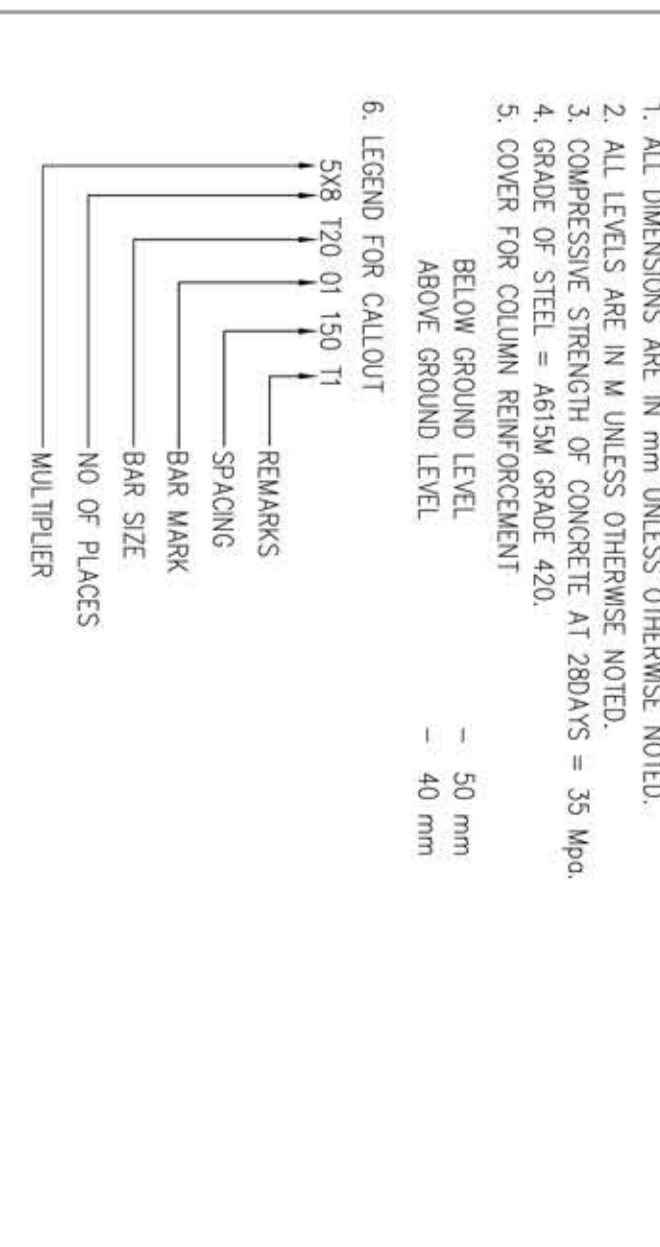

**REFERENCE DRAWINGS**

S.No.	DRAWING NUMBER	REV	TITLE
01	433-A002-S-10-S1-F-1015	02	FOUNDATION PLAN AREA AA15
02	433-A002-S-10-S1-F-1115	02	5.45 (0) GRADE PLAN AREA AA15
03	433-A002-S-10-S2-L-1015	03	LEVEL 1 FINISH PLAN AREA AA15
04	433-A002-S-10-S2-L-1015	04	LEVEL 2 FINISH PLAN AREA AA15
05	433-A002-S-10-S2-L-21015	03	CONCRETE COLUMN SCHEDULE
06	433-A002-S-10-S2-L-201015	03	CONCRETE BEAM SCHEDULE
07	433-A002-S-10-S2-L-20215	03	CONCRETE REBAR SCHEDULE

**KEY PLAN**

REV	DESCRIPTION	PREPARED	CHECKED	DATE
00	ISSUED FOR APPROVAL	HP	HP	12/04/2014

**DRAWING BY** DESIGNED BY: \_\_\_\_\_ CHECKED BY: \_\_\_\_\_ APPROVED BY: \_\_\_\_\_ DATE: \_\_\_\_\_

**APPROVED AS SUBMITTED**

**APPROVED WITH NO CHANGES**

**DISAPPROVED / RESUBMIT**

PROJECT NAME:	DATE:

**CLIENT:** \_\_\_\_\_

**ENGINEER:** \_\_\_\_\_

**CONTRACTOR:** \_\_\_\_\_

**DESIGNER:** \_\_\_\_\_

**DRAWING TITLE:** NARROW BODY HEAVY MAINTENANCE HANGARS COLUMN REINFORCEMENT DETAILS GROUND LVL. TO ROOF LVL. - AREA AA15 SHEET 4 OF 8

**PROJECT NUMBER:** 433-A002-S-SH-12-G-1924


**DRAWING NUMBER:** \_\_\_\_\_

**REV:** \_\_\_\_\_

**PHASE & DISCIPLINE:** SHOP DRAWING STRUCTURAL

**SCALE:** 1:25

**DATE:** 12/04/2014

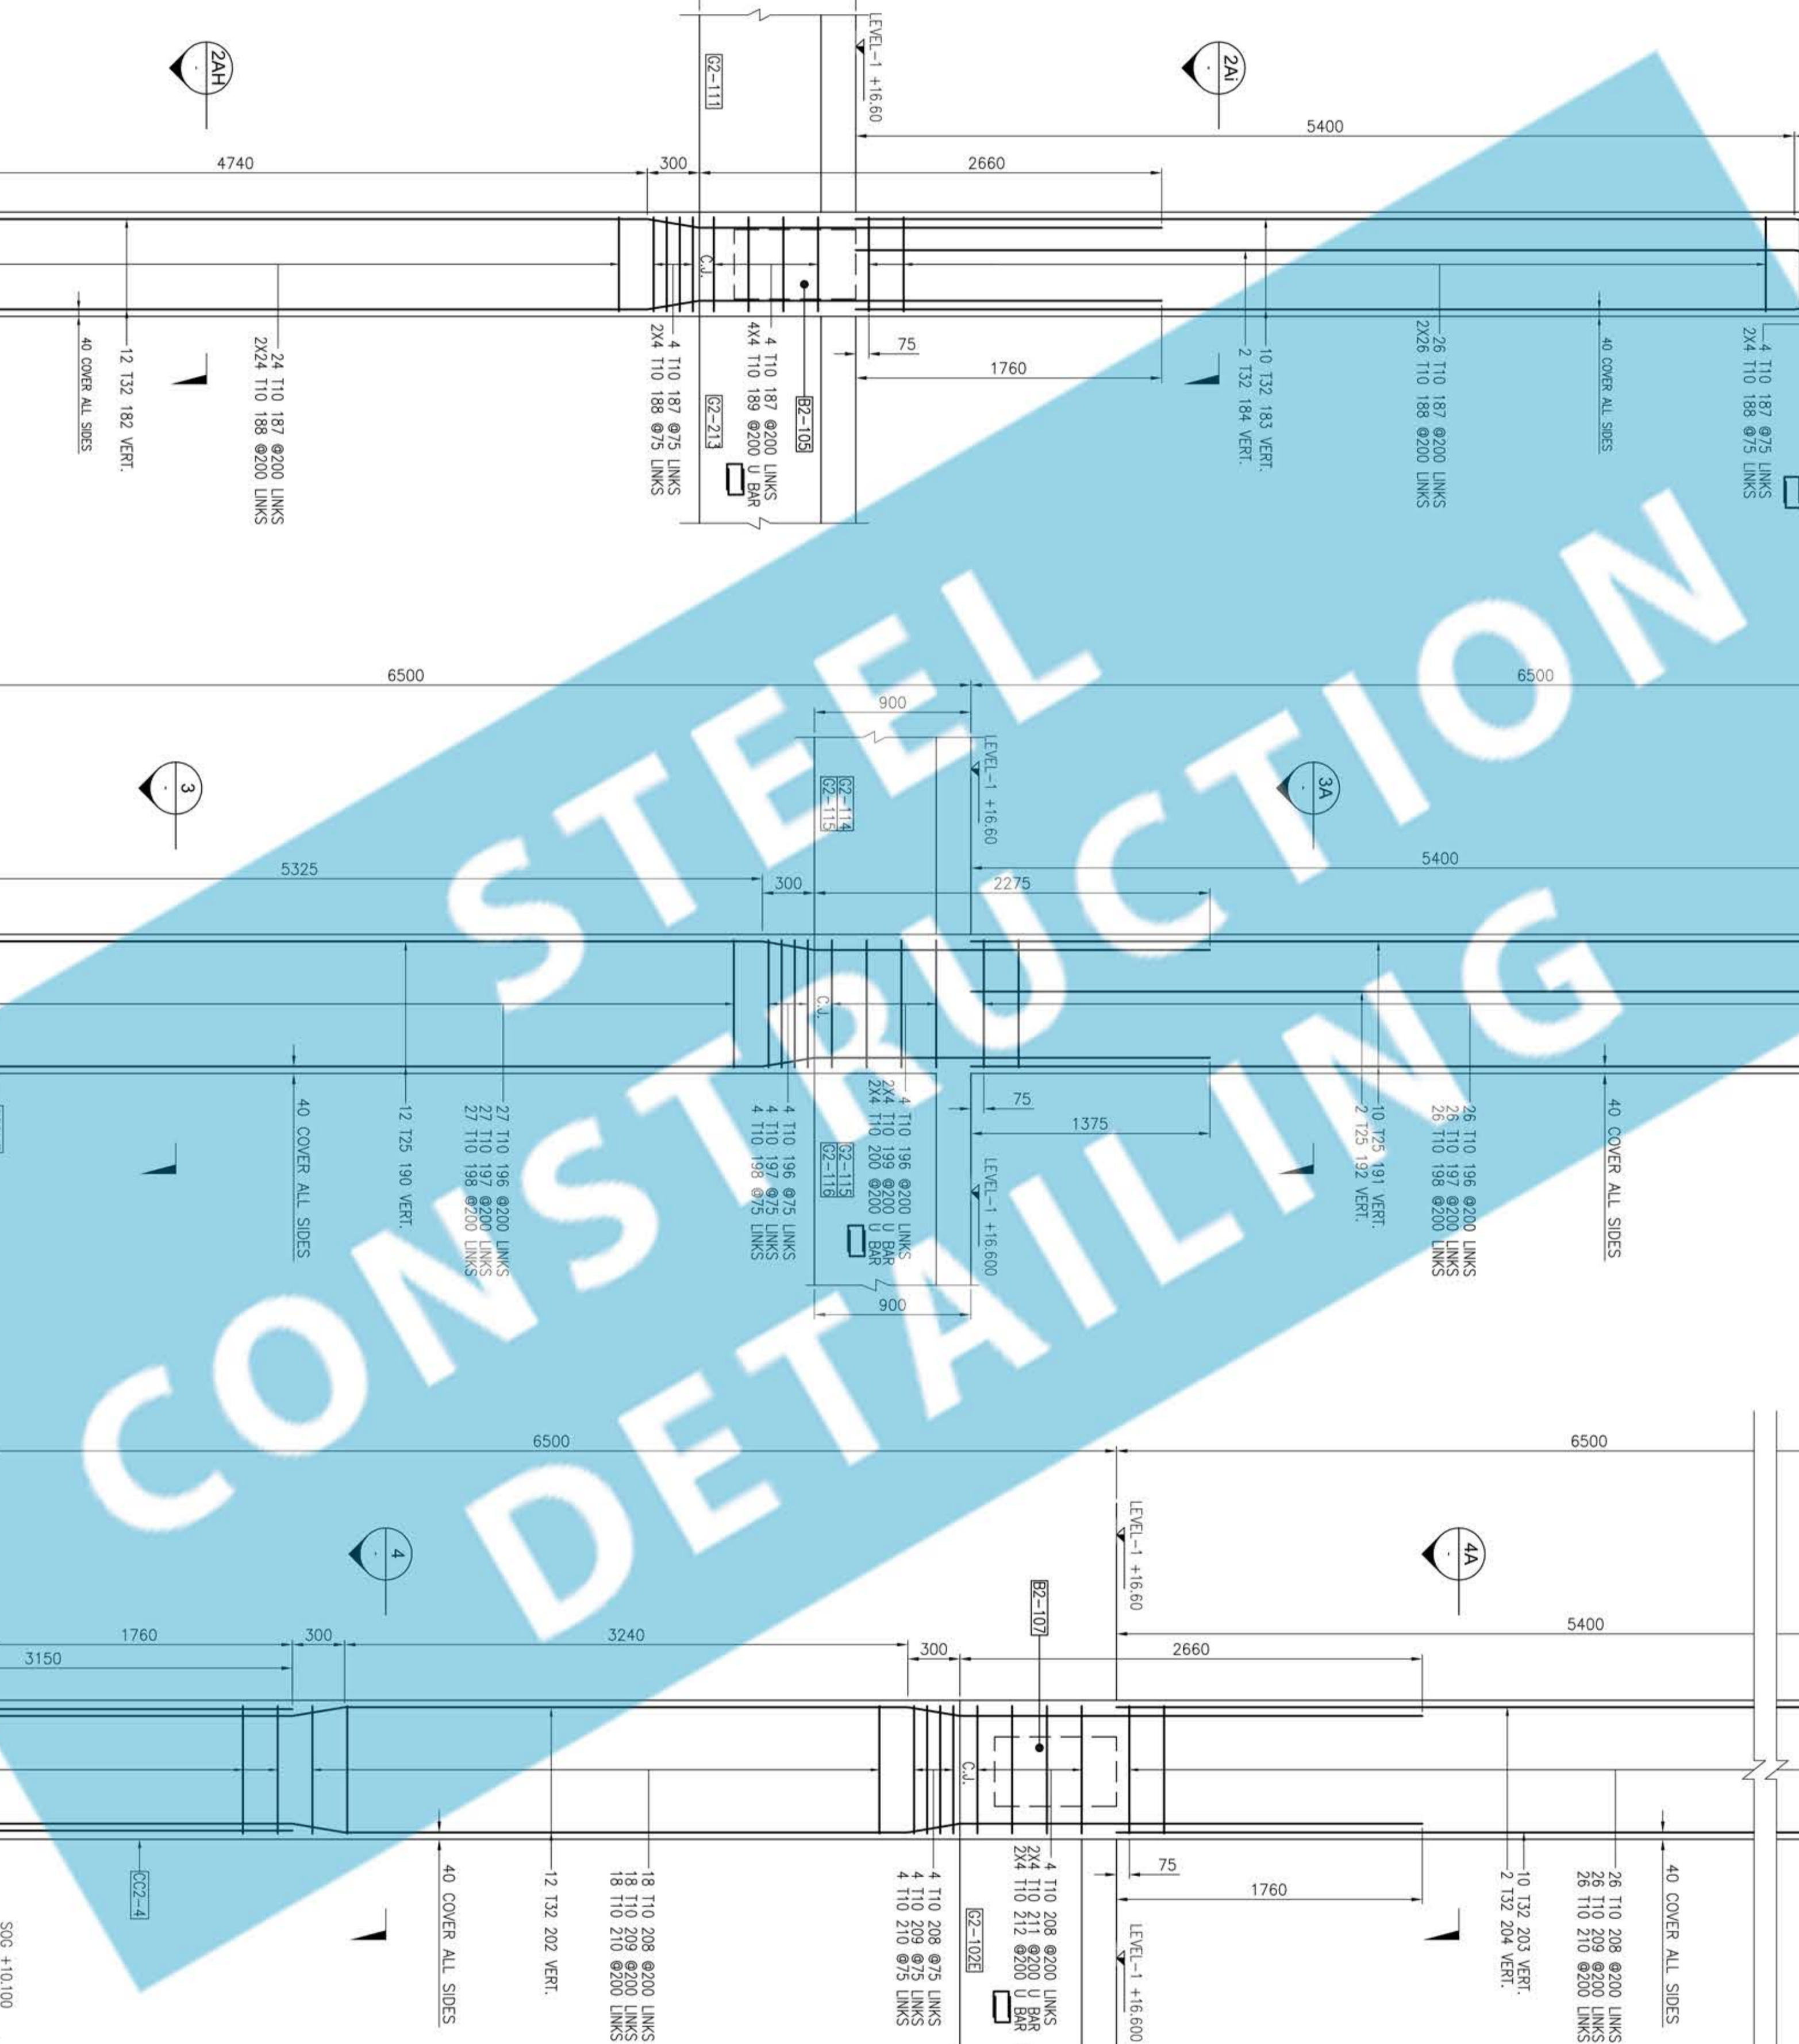

**DETAILS OF COLUMN CC2-2A @ B-E.7/B10-10/B10-3/B11-10**  
SCALE 1:25 (3 NO REQ.)

**DETAILS OF COLUMN CC2-2A @ B-E.6/B10-9/B11-9**  
SCALE 1:25 (2 NO REQ.)

**DETAILS OF COLUMN CC2-2A @ B-E.6/B10-4**  
SCALE 1:25 (1 NO REQ.)

**DETAILS OF COLUMN CC2-3 @ B-B.8/B10-7/B10-6**  
SCALE 1:25 (2 NO REQ.)

**DETAILS OF COLUMN CC2-4 @ B10-12.1/B-C**  
SCALE 1:25 (01 NO REQ.)

**DETAILS OF COLUMN CC2-4 @ B10-0.8/B-C.9/B.D.9/B.E.7/B.F.2**  
SCALE 1:25 (6 NO REQ.)

**PROJECT NUMBER:** 433-A002-S-SH-12-G-1924

**DRAWING NUMBER:** \_\_\_\_\_

**REV:** \_\_\_\_\_