
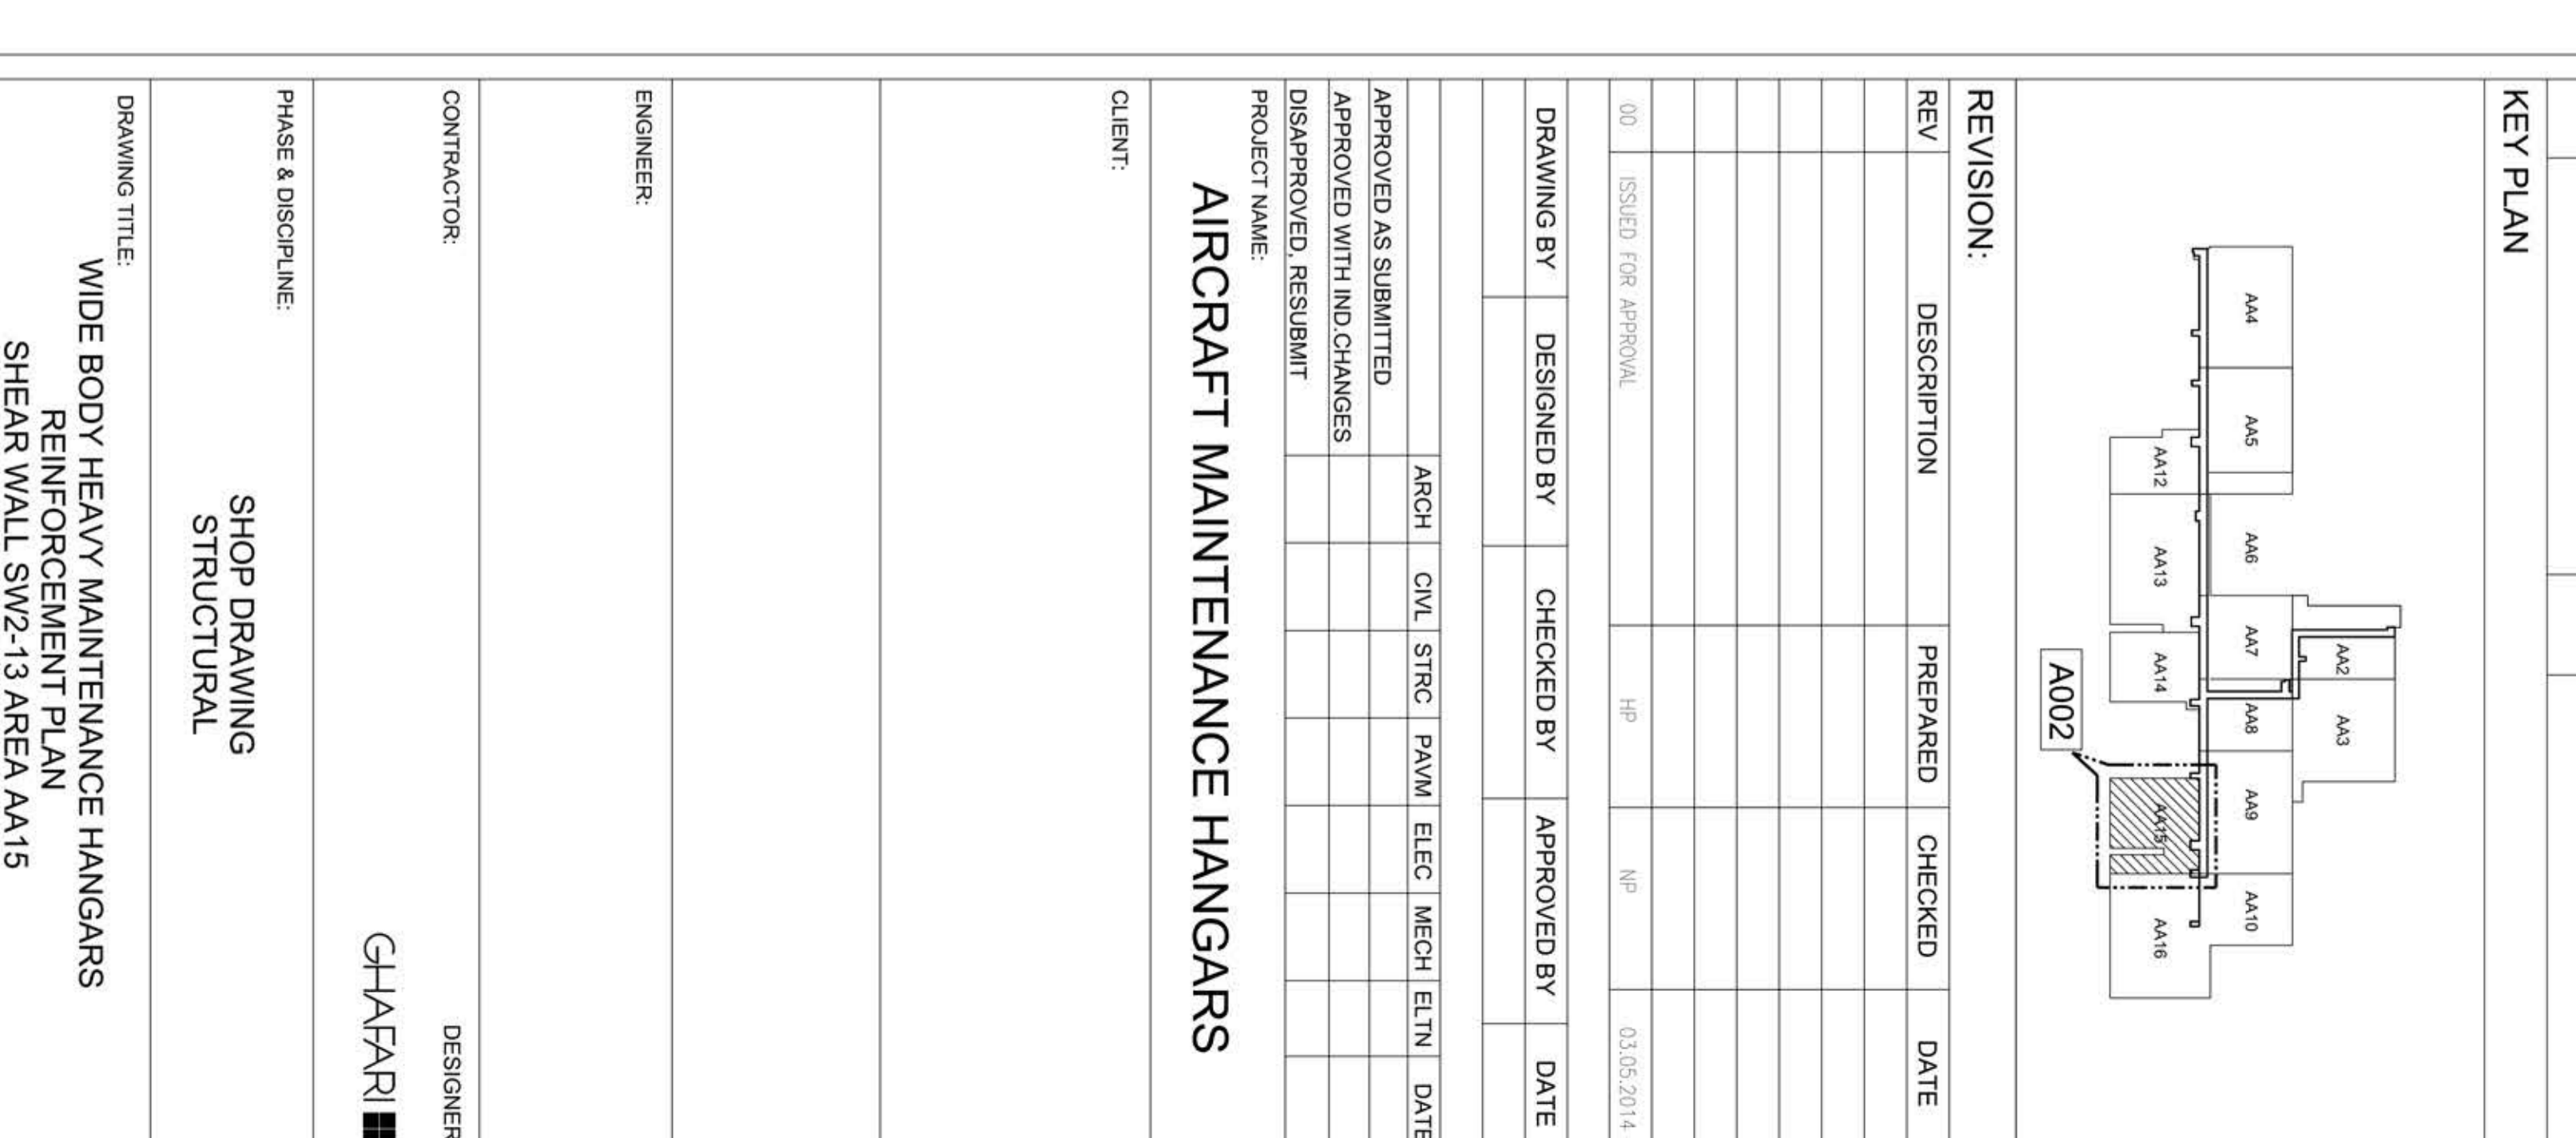
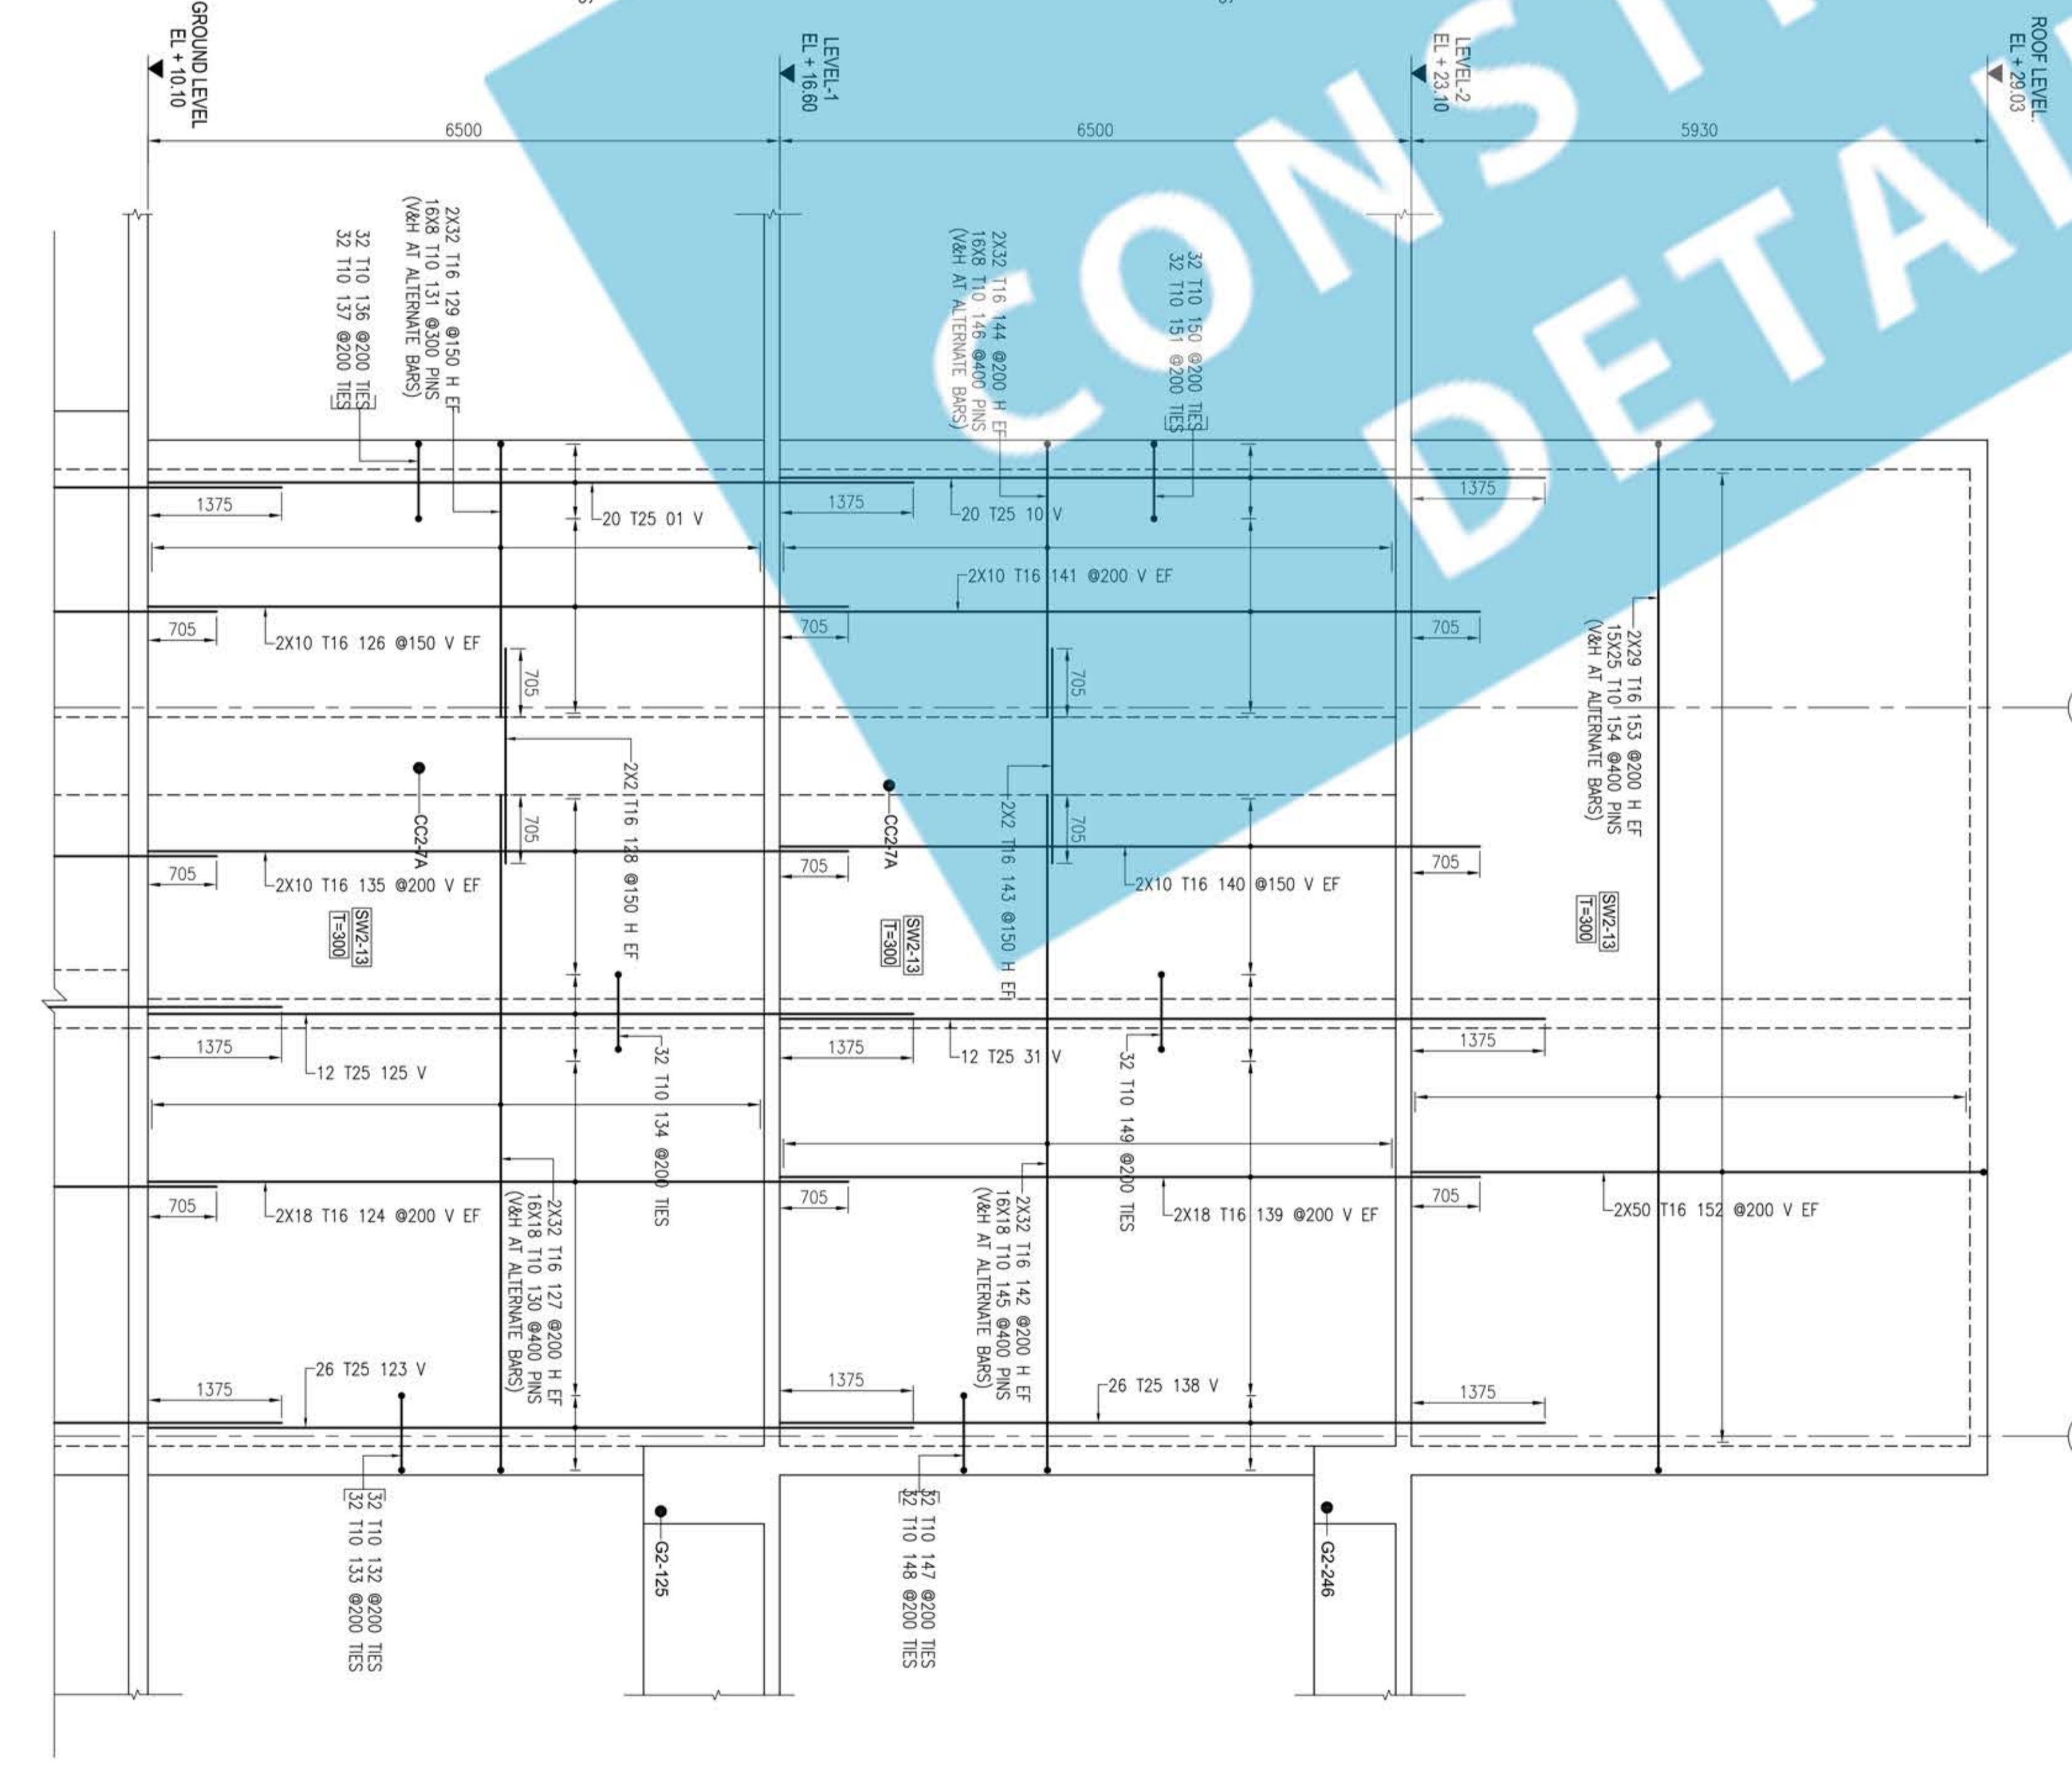
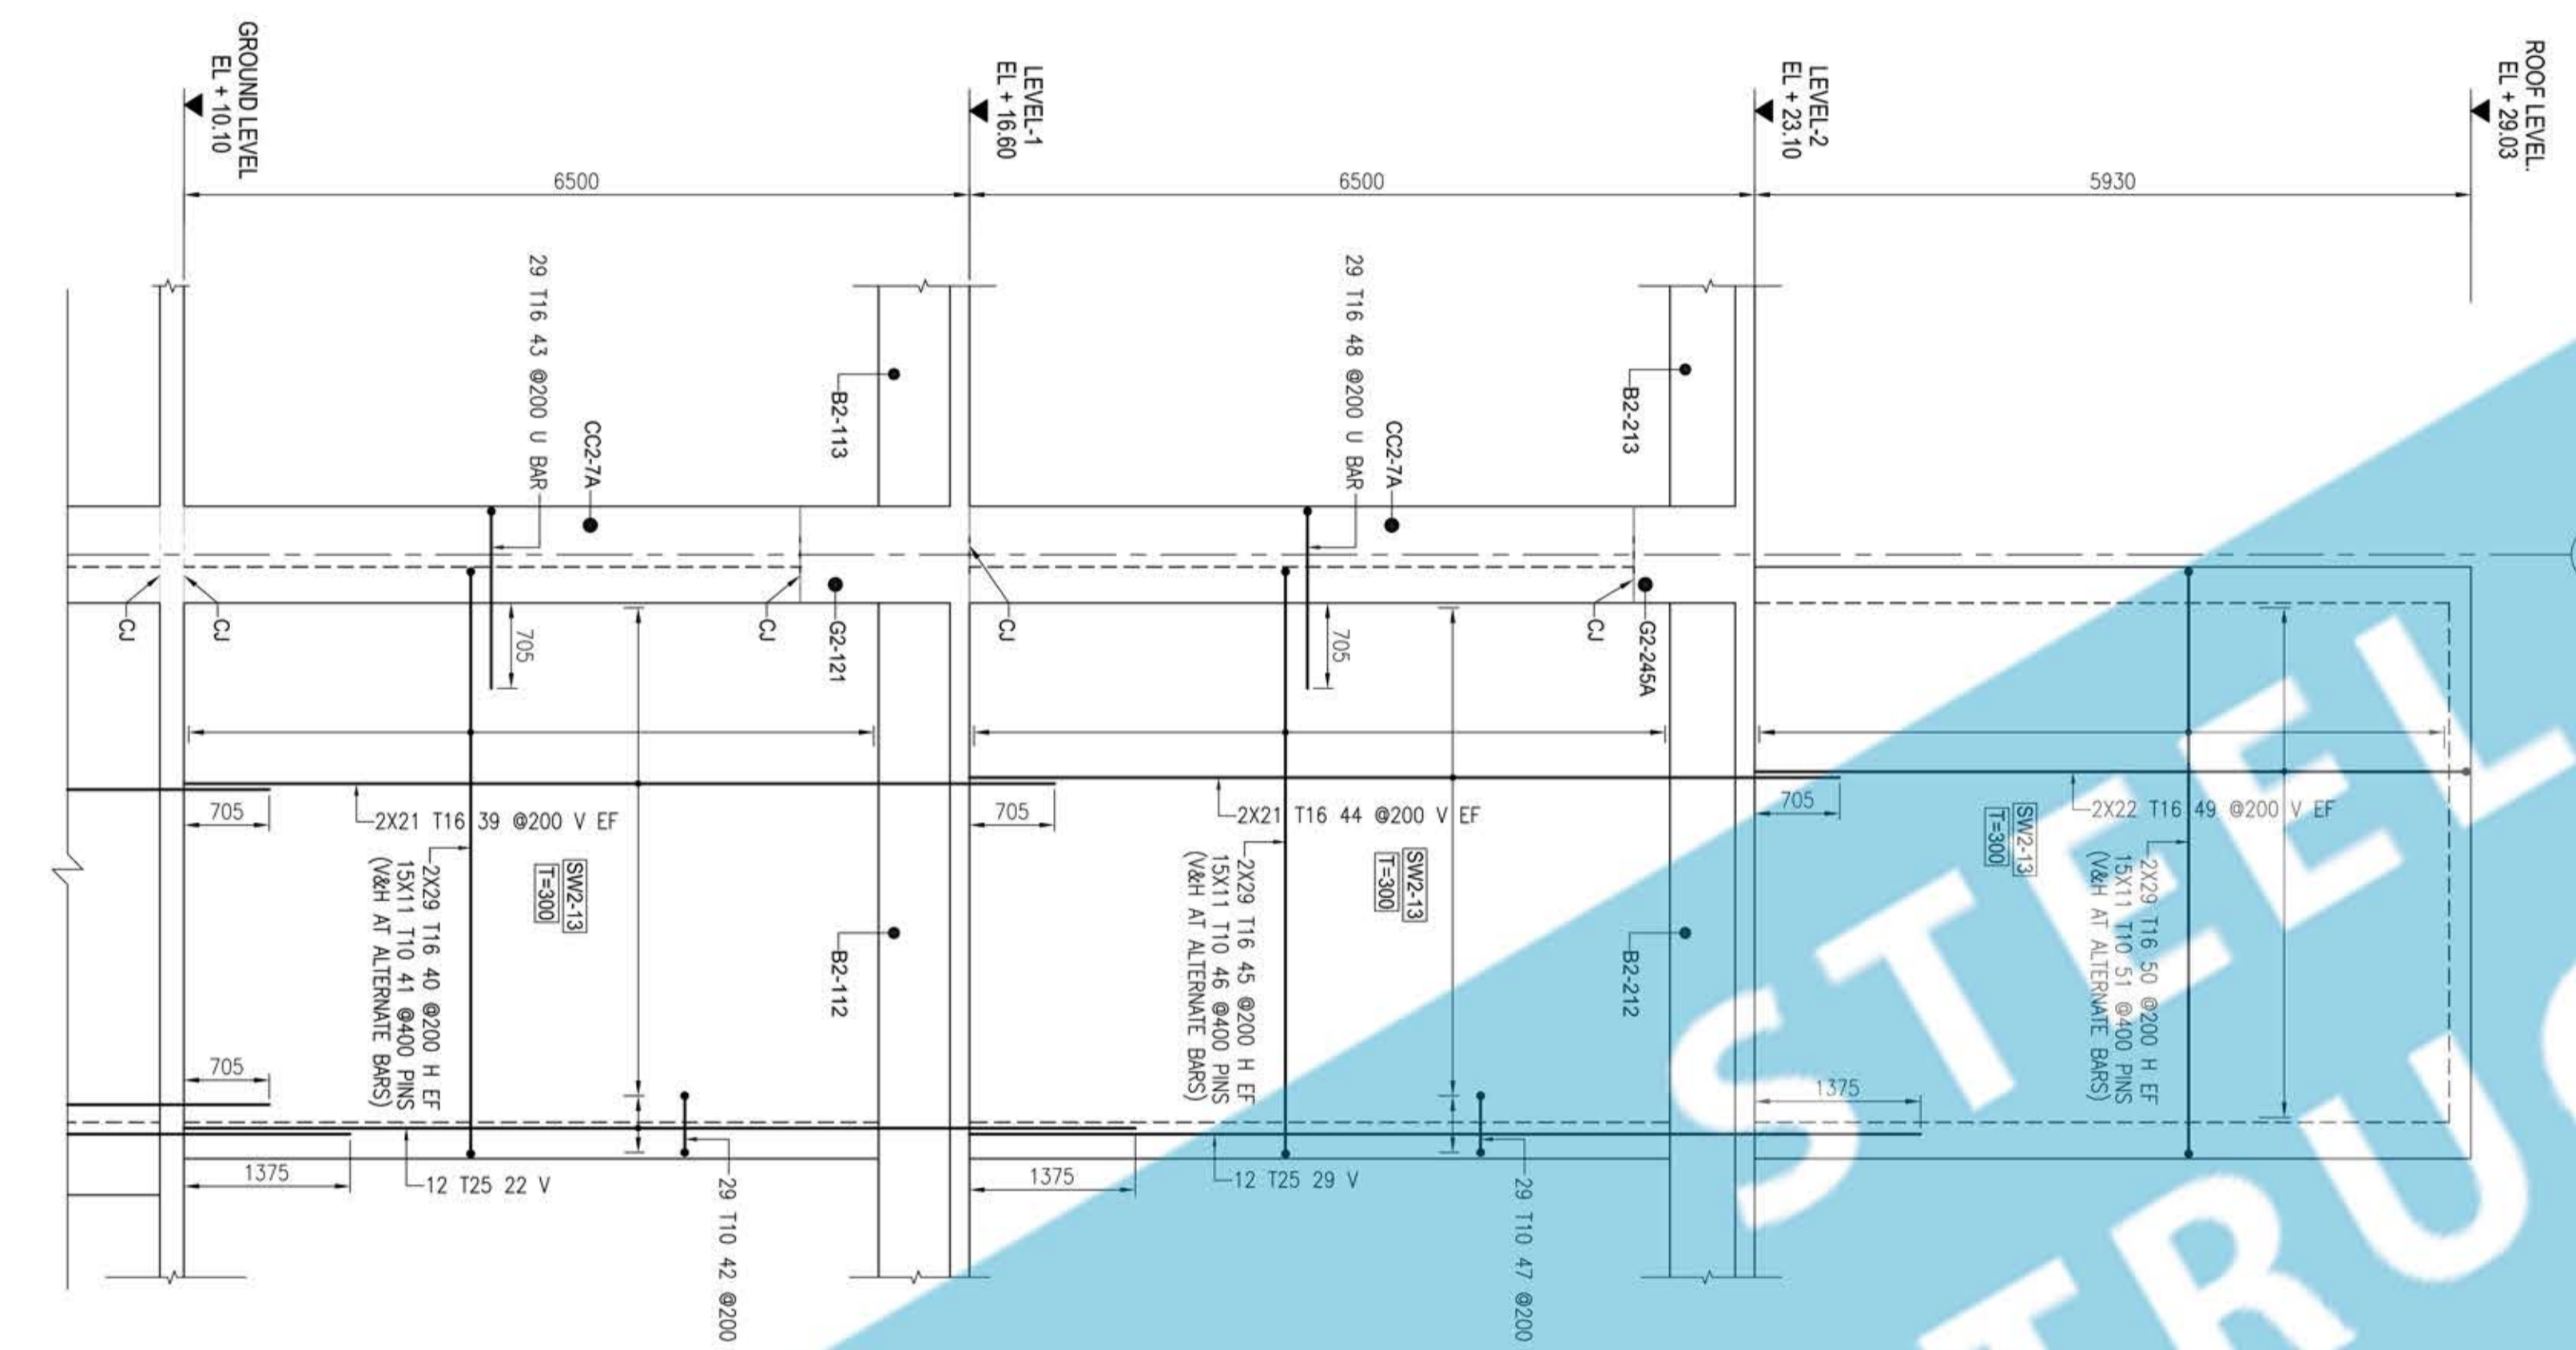


STAIR ELEVATOR & SHEAR WALL
S1-41-E1-41-SW2-13-PLAN AT LEVEL -2
SCALE: 1/50

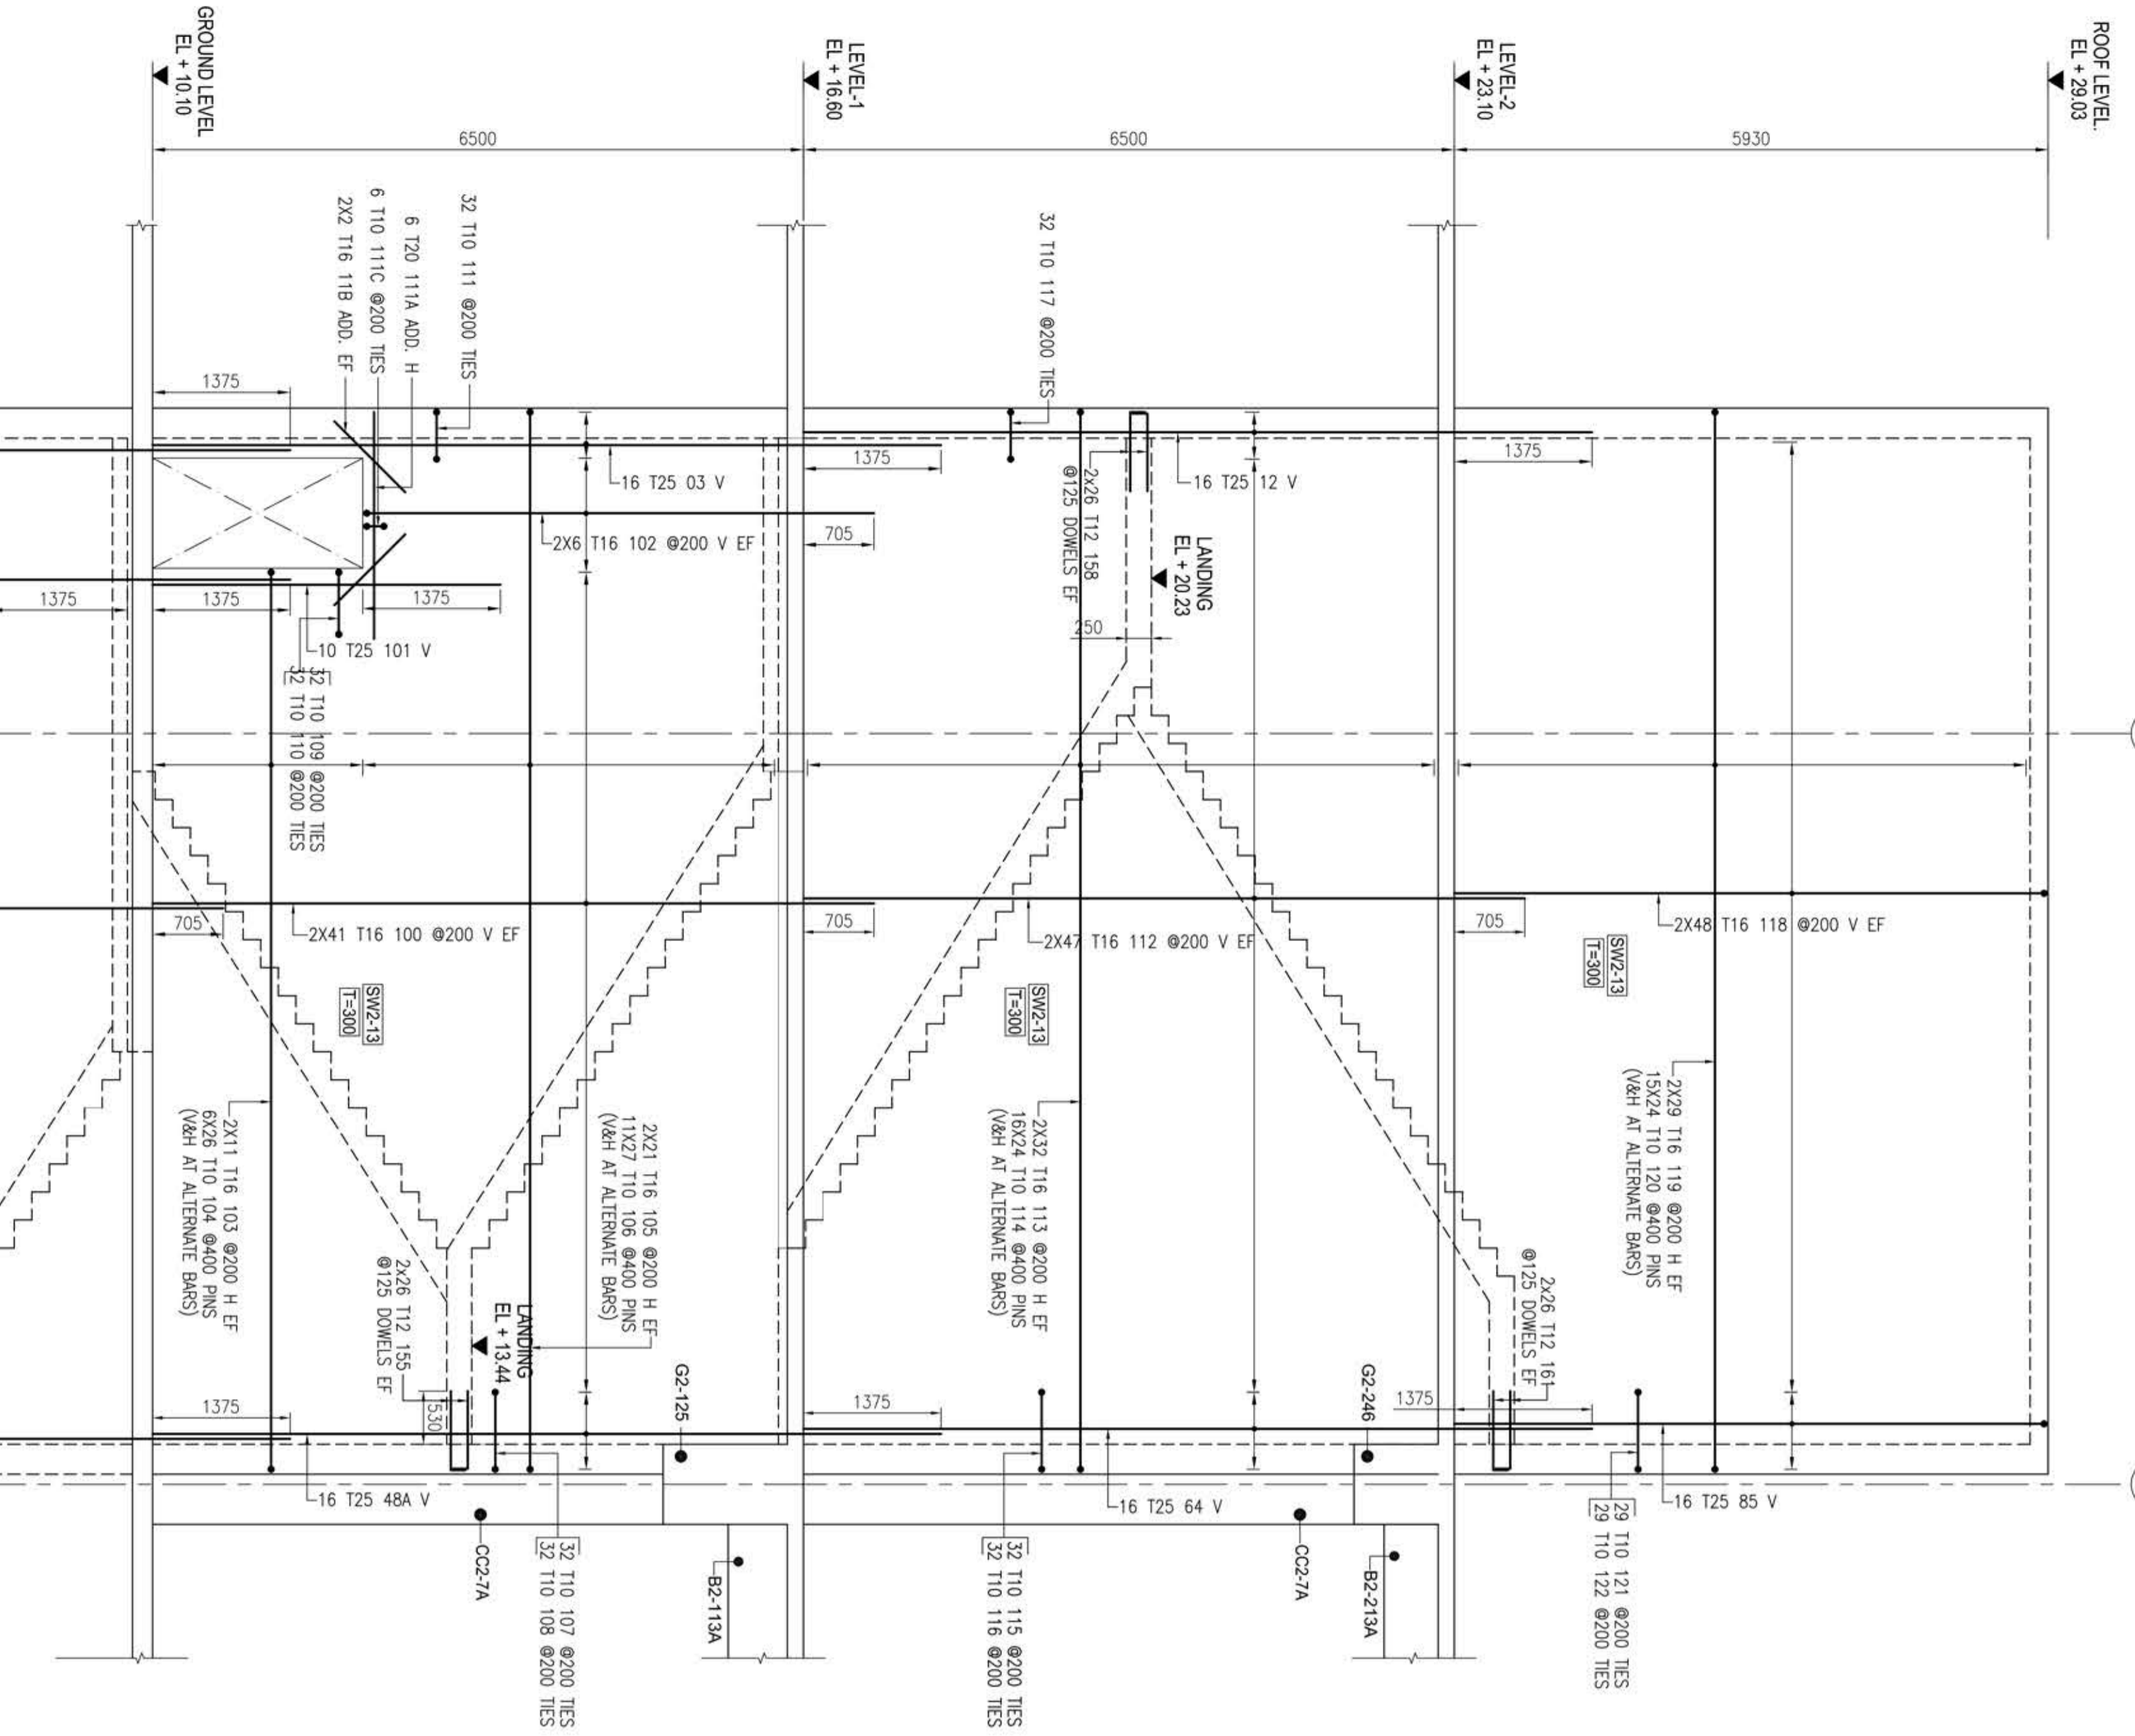


CONSTRUCTION
DETAILING

NOTES / LEGENDS

1. ALL DIMENSIONS ARE IN MM UNLESS OTHERWISE NOTED.
2. ALL LEVELS ARE IN M UNLESS OTHERWISE NOTED.
3. GRADE OF FINISH IS AS SHOWN IN 2D/3D VIEWS.
4. COVER FOR SHEAR WALL REINFORCEMENT IS AS SHOWN IN 2D/3D VIEWS.
5. COVER FOR SHEAR WALL REINFORCEMENT IS AS SHOWN IN 2D/3D VIEWS.
6. LEGEND FOR CALLOUT
7. ABBREVIATION


NO.	DESCRIPTION	REVISION	DATE
01	ISSUED FOR APPROVAL		03.05.2014
02	DESIGNED BY		
03	CHECKED BY		
04	APPROVED BY		

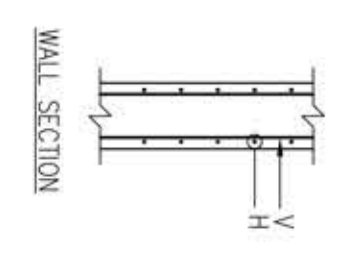

REFERENCE DRAWINGS

S.NO.	DRAWING NUMBER	REV.	TITLE
01	433-4002-5-10-51-E-1-015	02	FOUNDATION PLAN (AREA A115)
02	433-4002-5-10-52-E-1-015	02	LEVEL-1 FRAMING PLAN (AREA A115)
03	433-4002-5-10-52-E-2-015	02	LEVEL-2 FRAMING PLAN (AREA A115)
04	433-4002-5-10-55-K-020	02	CONCRETE SECTION AND DETAILS
05	433-4002-5-10-58-K-001	02	SHEAR WALL SCHEDULE
06	433-4002-5-10-58-K-002	02	CONCRETE BEAM SCHEDULE
07	433-4002-5-10-58-K-003	02	CONCRETE SLAB SCHEDULE
08	433-4002-5-10-54-K-001	04	CONCRETE SHAFT SECTION

KEY PLAN

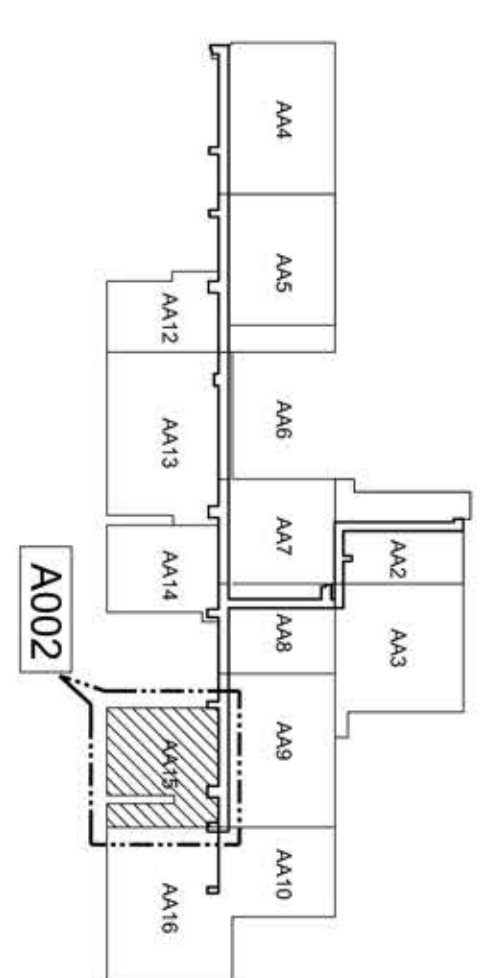

REVISION:

REV.	DESCRIPTION	PREPARED	CHECKED	DATE
01	ISSUED FOR APPROVAL			03.05.2014
02	DESIGNED BY			
03	CHECKED BY			
04	APPROVED BY			

APPROVED AS SUBMITTED

APPROVED WITH MODIFICATIONS
DISAPPROVED RESUBMIT
PROJECT NAME: AIRCRAFT MAINTENANCE HANGARS
CLIENT: CHIAFAR
DESIGNER: CHIAFAR
CONTRACTOR: CHIAFAR
ENGINEER: CHIAFAR
PHASE & DISCIPLINE: SHOP DRAWING STRUCTURAL
DRAWING TITLE: WIDE BODY HEAVY MAINTENANCE HANGARS REINFORCEMENT PLAN SHEAR WALL SW2-13 AREA AA15 SHEET 2 OF 2