

NOTES / LEGENDS


- ALL DIMENSIONS ARE IN MM UNLESS OTHERWISE NOTED.
- ALL LEVELS ARE IN M UNLESS OTHERWISE NOTED.
- CONCRETE GRADE IS AS SHOWN IN THE DRAWING.
- COVER FOR TUNNEL FOUNDATION REINFORCEMENT - 75 mm NOT CAST AGAINST SOIL OR BRICKING - 50 mm
- LEGEND FOR CALLOUT

7. ABBREVIATION

B1	- BOTTOM FIRST LAYER
B2	- TOP FIRST LAYER
T1	- TOP SECOND LAYER
T2	- ADDITIONAL
AD01	- ADDITIONAL
AD02	- ADDITIONAL
8. REFERENCE DRAWINGS

S.No	DRAWING NUMBER	REV	TITLE
01	433-A003-S-10-01	01	TUNNEL FOUNDATION PLAN (AREA AA5)
02	433-A003-S-10-02	01	TUNNEL FOUNDATION PLAN (AREA AA6)
03	433-A003-S-10-03	01	CONCRETE COLUMN SCHEDULE
04	433-A003-S-10-04	01	RAIL PLAN TUNNEL FOUNDATION PLAN (AREA AA5)
05	433-A003-S-10-05	01	TYPICAL CONCRETE TUNNEL DETAILS
06	433-A003-S-10-06	01	TUNNEL FOUNDATION SECTIONS & DETAILS
07	433-A003-S-10-07	01	TUNNEL FOUNDATION SECTIONS & DETAILS
08	433-A003-S-10-08	01	TUNNEL FOUNDATION SECTIONS & DETAILS
60	433-A003-S-10-60	01	TUNNEL FOUNDATION SECTIONS & DETAILS

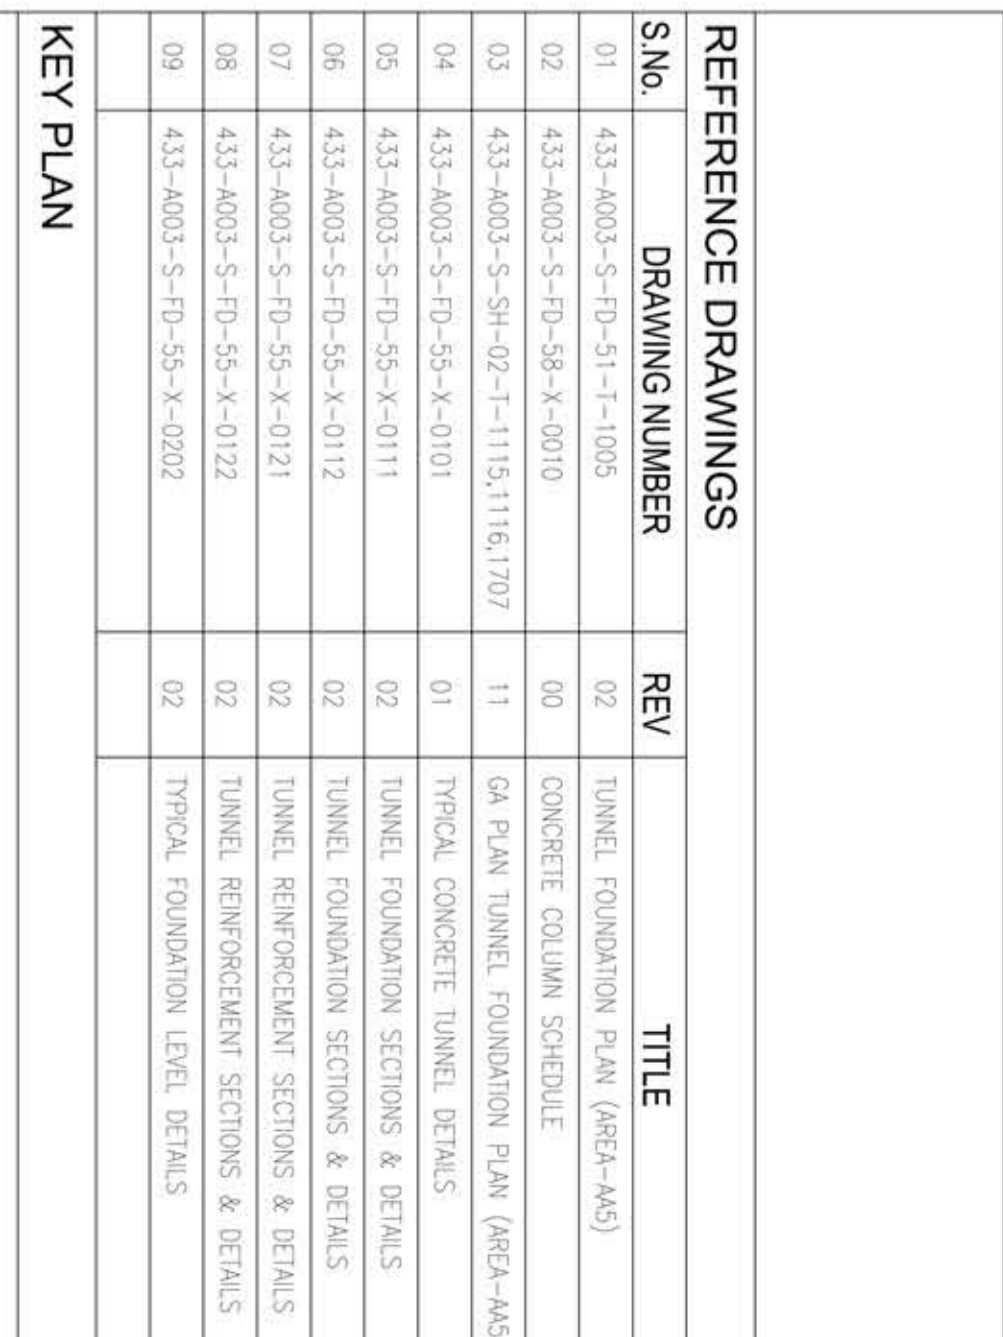

REVISION:

REV	DESCRIPTION	PREPARED	CHECKED	DATE
01	ISSUED FOR APPROVAL			06.03.2014

DRAWING BY: DESIGNED BY: CHECKED BY: APPROVED BY: DATE

APPROVED AS SUBMITTED

APPROVED WITH MODIFICATIONS

DISAPPROVED/RESUBMIT

PROJECT NAME: AIRCRAFT MAINTENANCE HANGARS

CLIENT: AIRCRAFT MAINTENANCE HANGARS

ENGINEER: CHAFARI

CONTRACTOR: CHAFARI

PHASE & DISCIPLINE: SHOP DRAWINGS STRUCTURAL

DRAWING TITLE: AIRCRAFT COMPONENT MAINTENANCE SHOPS TUNNEL FOUNDATION SLAB BOTTOM B1 LAYER REINFORCEMENT DETAILS - AREA AA5 SHEET 1 OF 7

PROJECT NUMBER: 433-A003-S-SH-08-T-4021

SIZE: SCALE: 1:100

NO: REV: 00