


STEEL
CONSTRUCTION
DETAILING

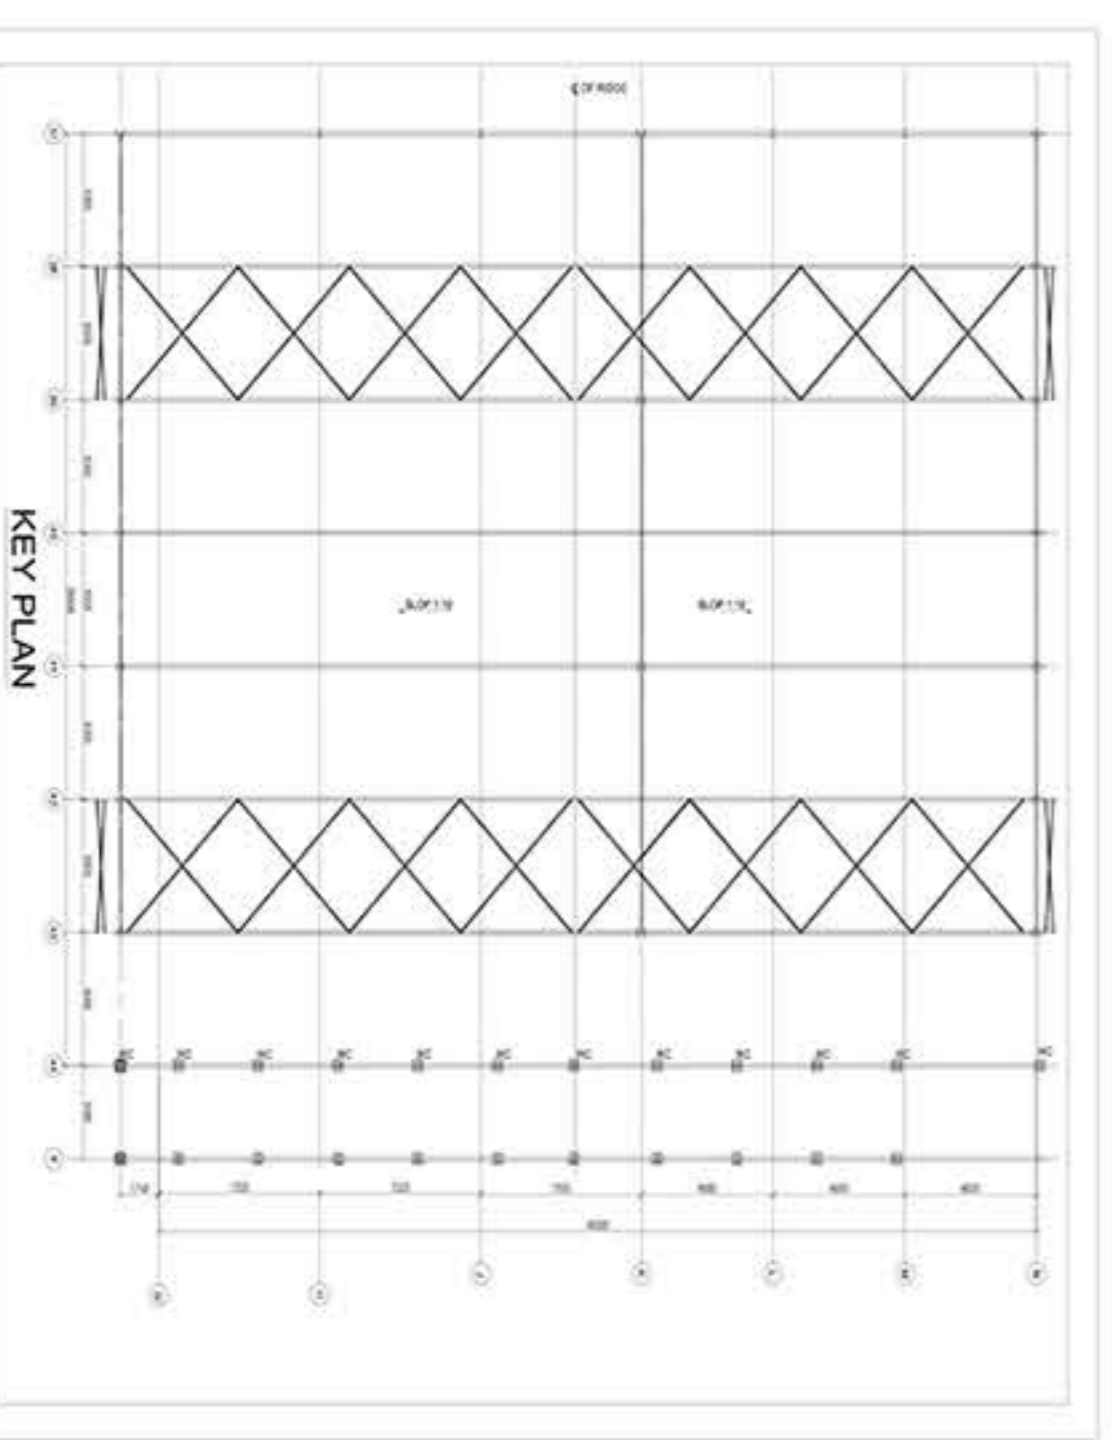

DATE:-	PROJECT:- ITICA CERAMIC AT MORBI. AT - MORBI (SHED-2)	CLIENT:-	DRAWING:- SECTION ON GRID 44 & Y
			SCALE: AS SHOWN
			DRAWN: NIKHIL
			CHECKED: A.P.
			REVISION: A
			SHREE PREFAB STEELS P LIMITED
			SHREE PREFAB STEELS P LIMITED, PLOT NO 453, Opp. Chachanvadi Bus Stop, N. S.P. Container Opp. Divya Bhaskar Press, Changodar Bavia Road, Chachanvadi, Phone: 079-65413309, 40075253 Fax: 079-30022795 Mobile: 09099972642
			DRAWING NO: E1.3