

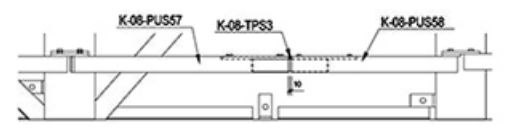
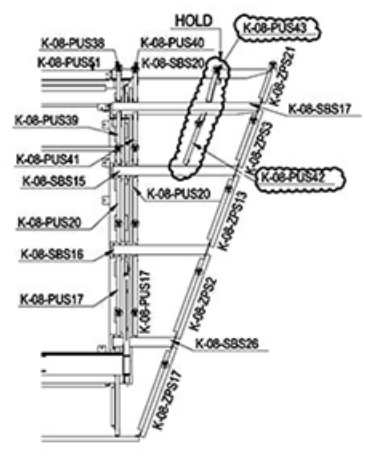


DETAIL-1
1:15

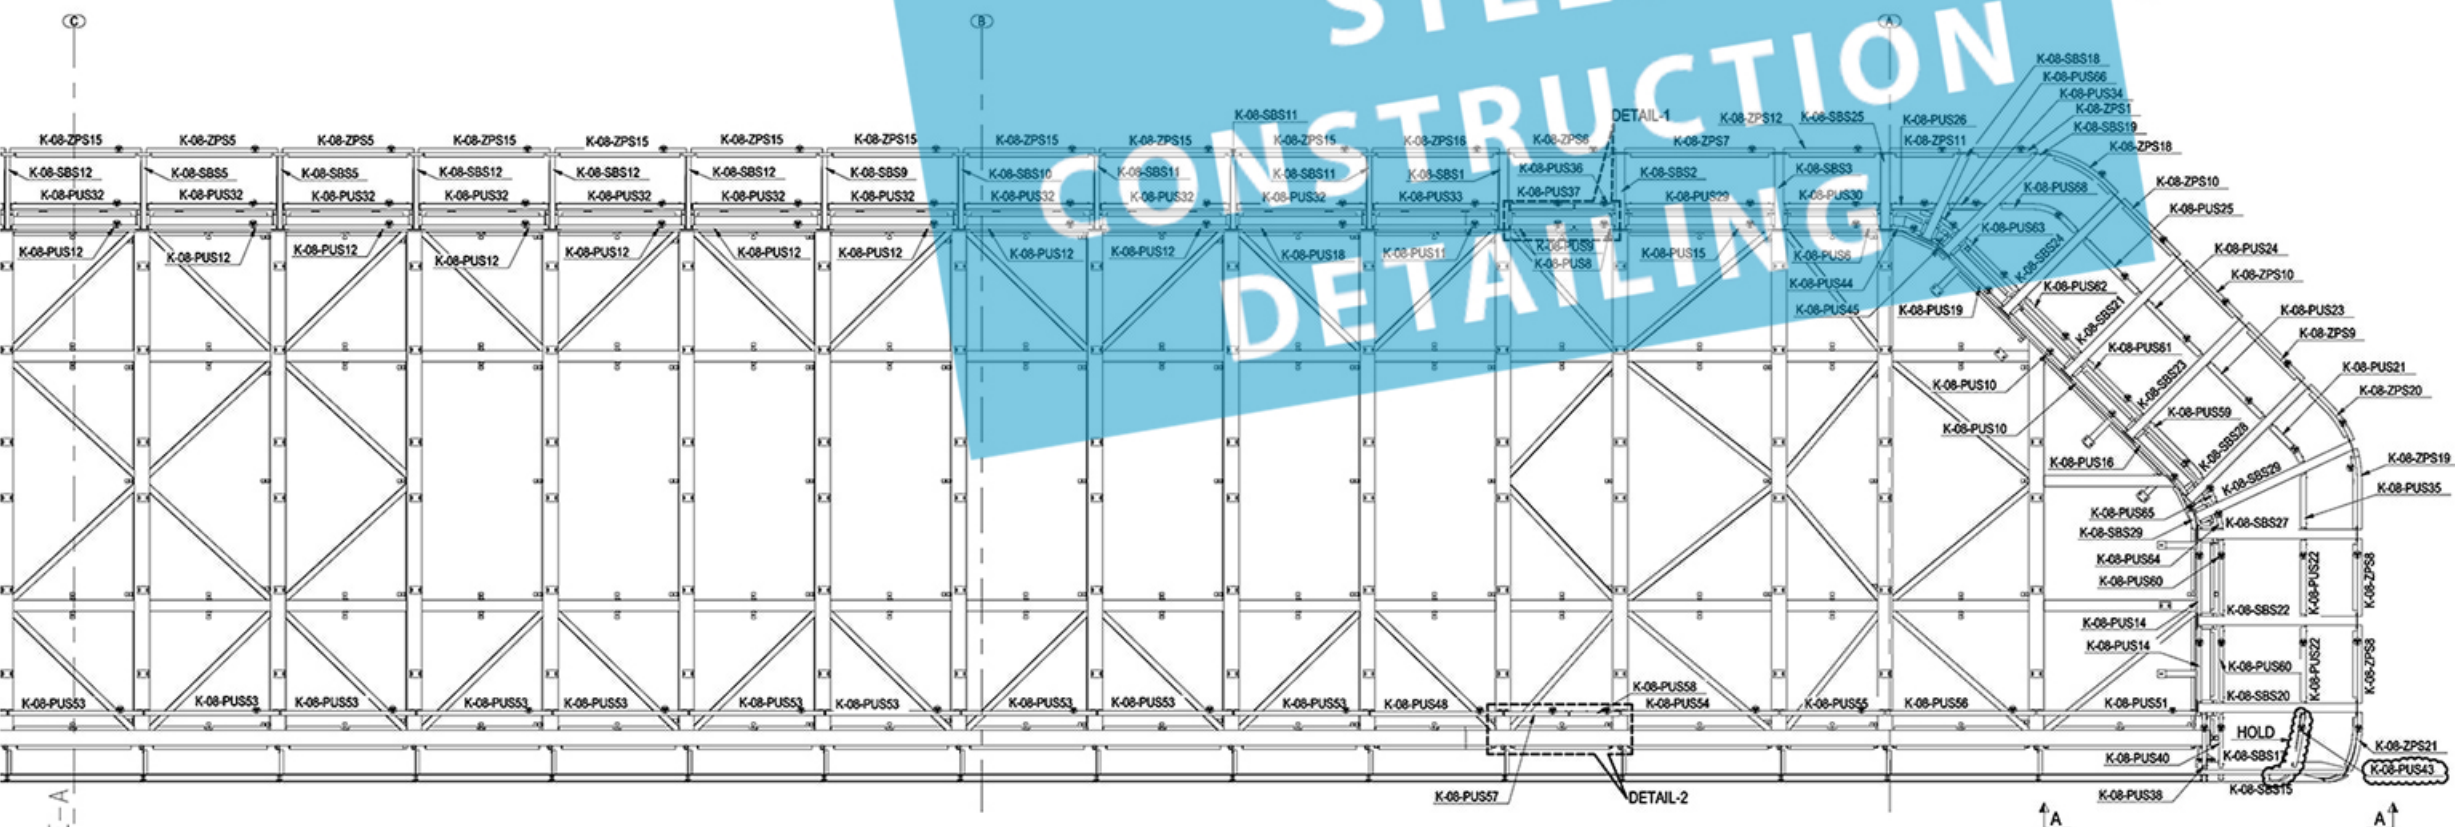

DETAIL-2
1:15

ROOF SUBFRAME PLAN- PART 1
1:100

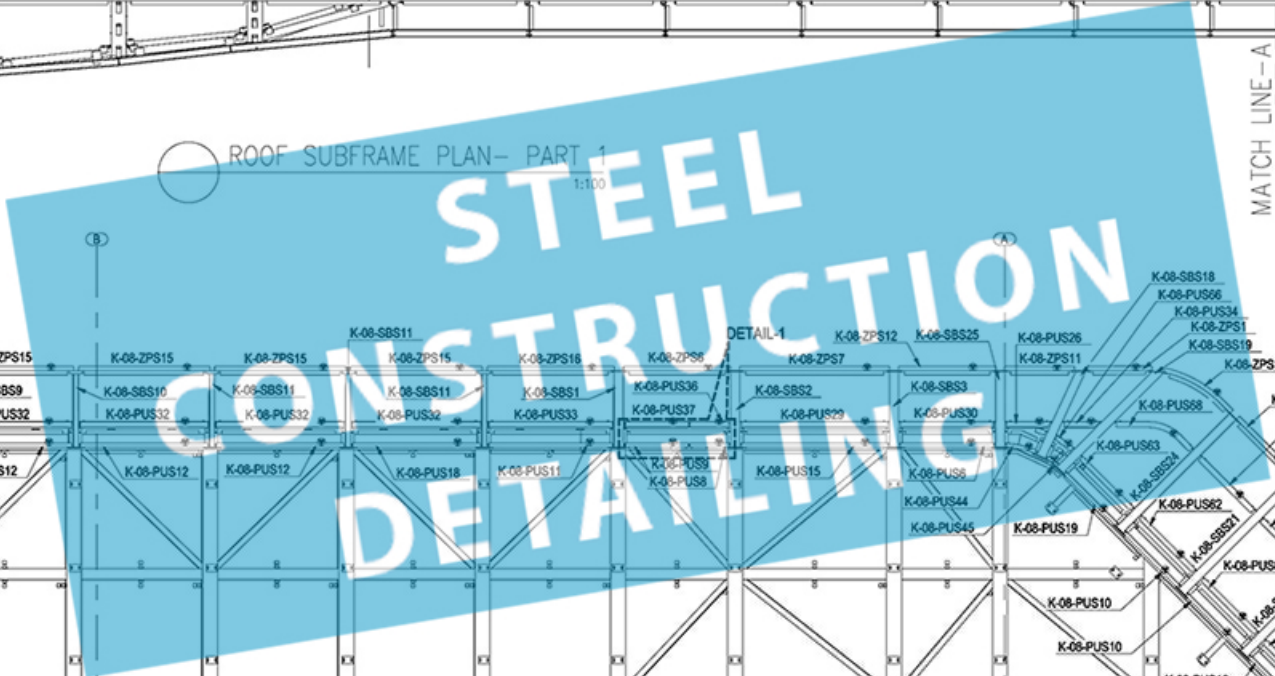

SECTION A-A
1:100

ROOF SUBFRAME PLAN- PART 2
1:100

QTY. :	MATERIAL :	FINISH :	WEIGHT :	PROJECT NAME:	PROJECT NO.:	ITEM / PART NO.
	-	-	-	MIDFIELD CONCOURSE FIXED LINK BRIDGE ROOF SUBFRAME PLAN	E2075	K-08-RSMK01
LOCATION :	DRAWN :	DATE :	CHECKED :	SHOP DRAWING REF.:	DWG No.	REV
K-08	SG	03.04.2014	BM	ERECTION DRAWING REF.:	E2075-FLB-K-08-RSMK01	A
				-		