


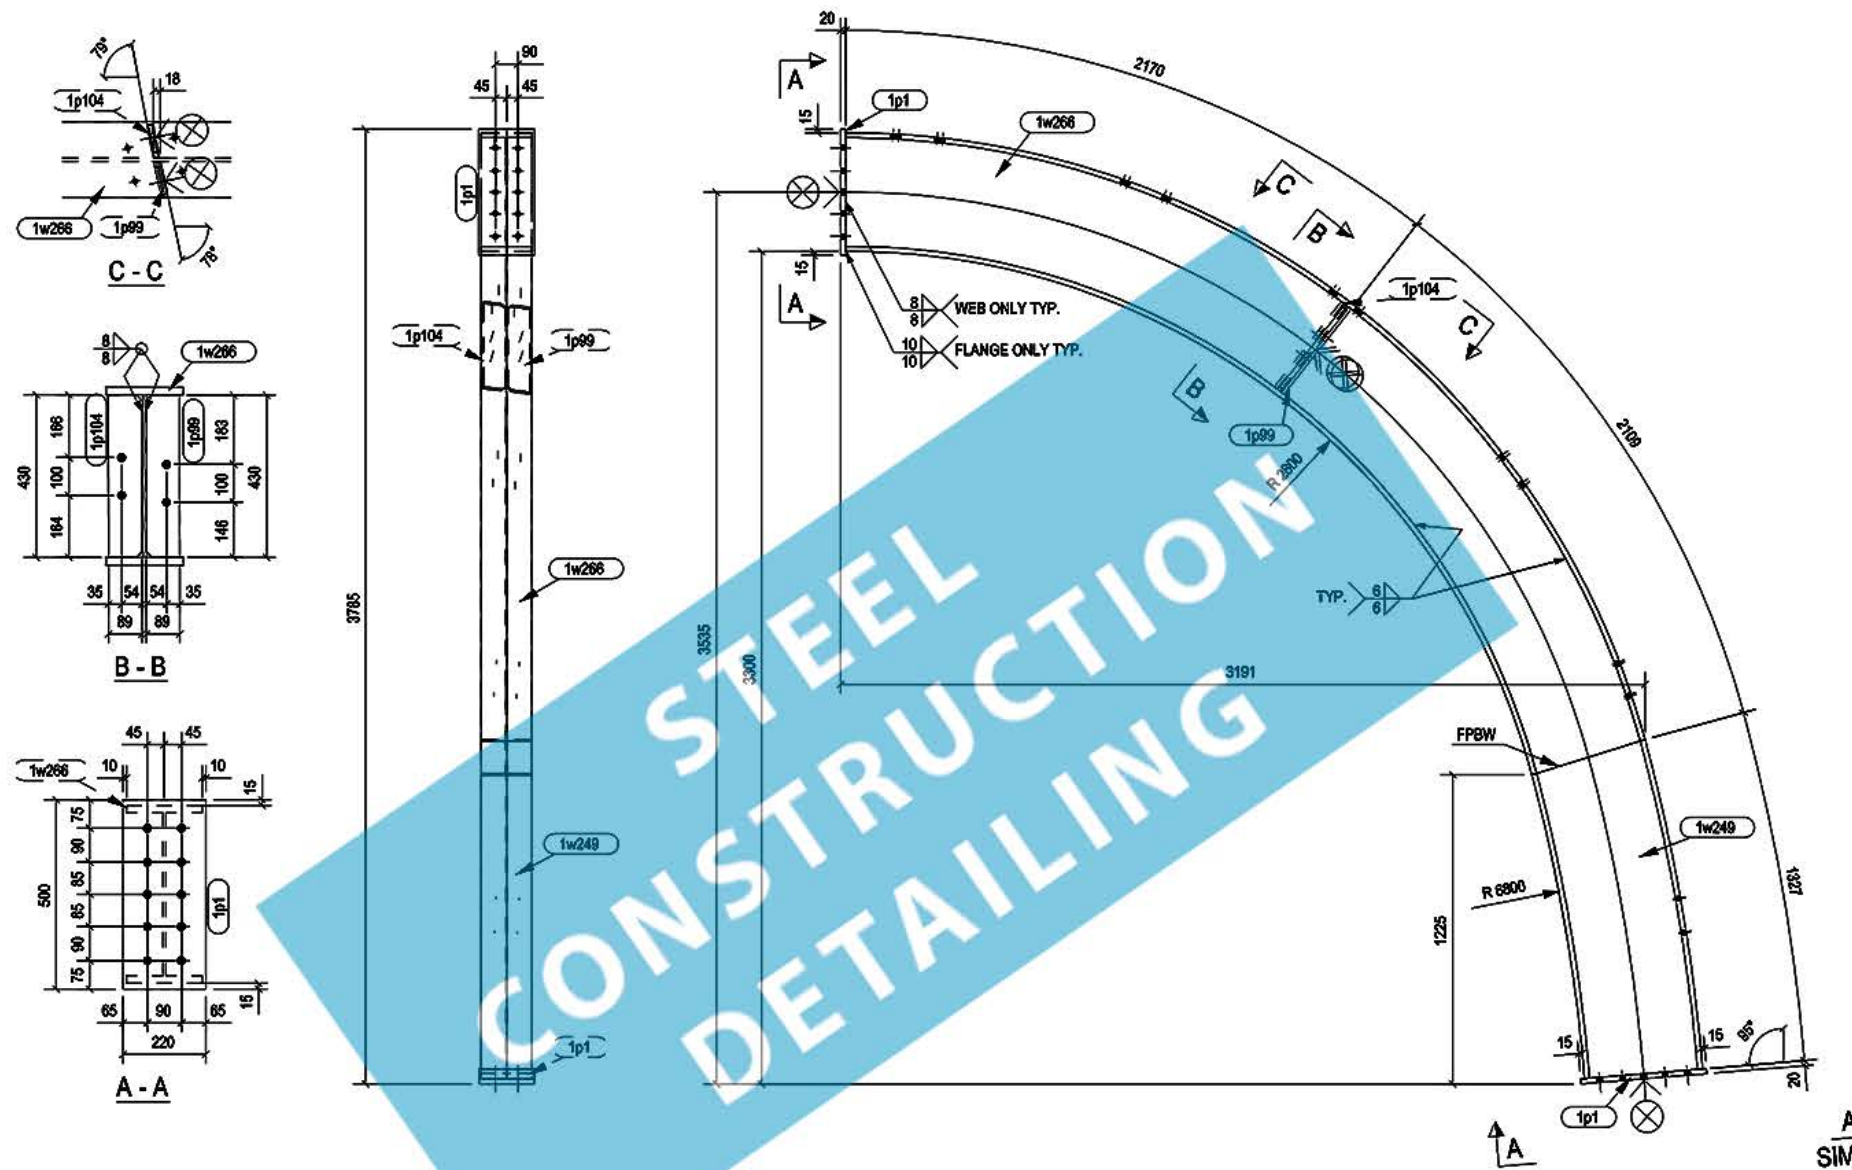

LEGEND >
⊗ = CONNECTING SIDE MARK

STEEL	CUTTING TOL.: +/- 1mm	ACCU. TOL.: +/- 1mm	FAB. TOL.: +/- 1mm
ALUM.	CUTTING TOL.: +/- 0.5mm	ACCU. TOL.: +/- 0.5mm	FAB. TOL.: +/- 0.5mm

QTY.: 1	MATERIAL: S275 JO TO BS EN10025	FINISH: GALV. TO BS EN ISO 1461, ONE UNDER COAT & 2 FINISH COATS	WEIGHT: 513.7 KGS
LOCATION:	DRAWN: SG	DATE: 11.12.2013	CHECKED: SP
		DATE: 11.12.2013	SCALE: 1:20 1:30

1	1w266	HI470-8-20*200	B1	1	NOS.	3992	
2	1w249	HI470-8-20*200	B1	1	NOS.	1285	
3	1p104	PL12*89		1	NOS.	430	
4	1p99	PL12*89		1	NOS.	430	
5	1p1	PL20*220		2	NOS.	500	
NO.	NAME	PARTS		QTY.	UNIT	LENGTH (mm)	REMARK

PROJECT NAME:
CONTRACT 903 NAM FUNG PORTAL TO
ABERDEEN CHANNEL BRIDGE
NOISE BARRIER - VIADUCT C

SHOP DRAWING REF.:
ERECTION DRAWING REF.:
F-ST-C-101 TO 129

PROJECT NO.:
E2066

ITEM / PART NO.
C1-FR9

DWG No.
F-ST- C1-FR9

REV
A