
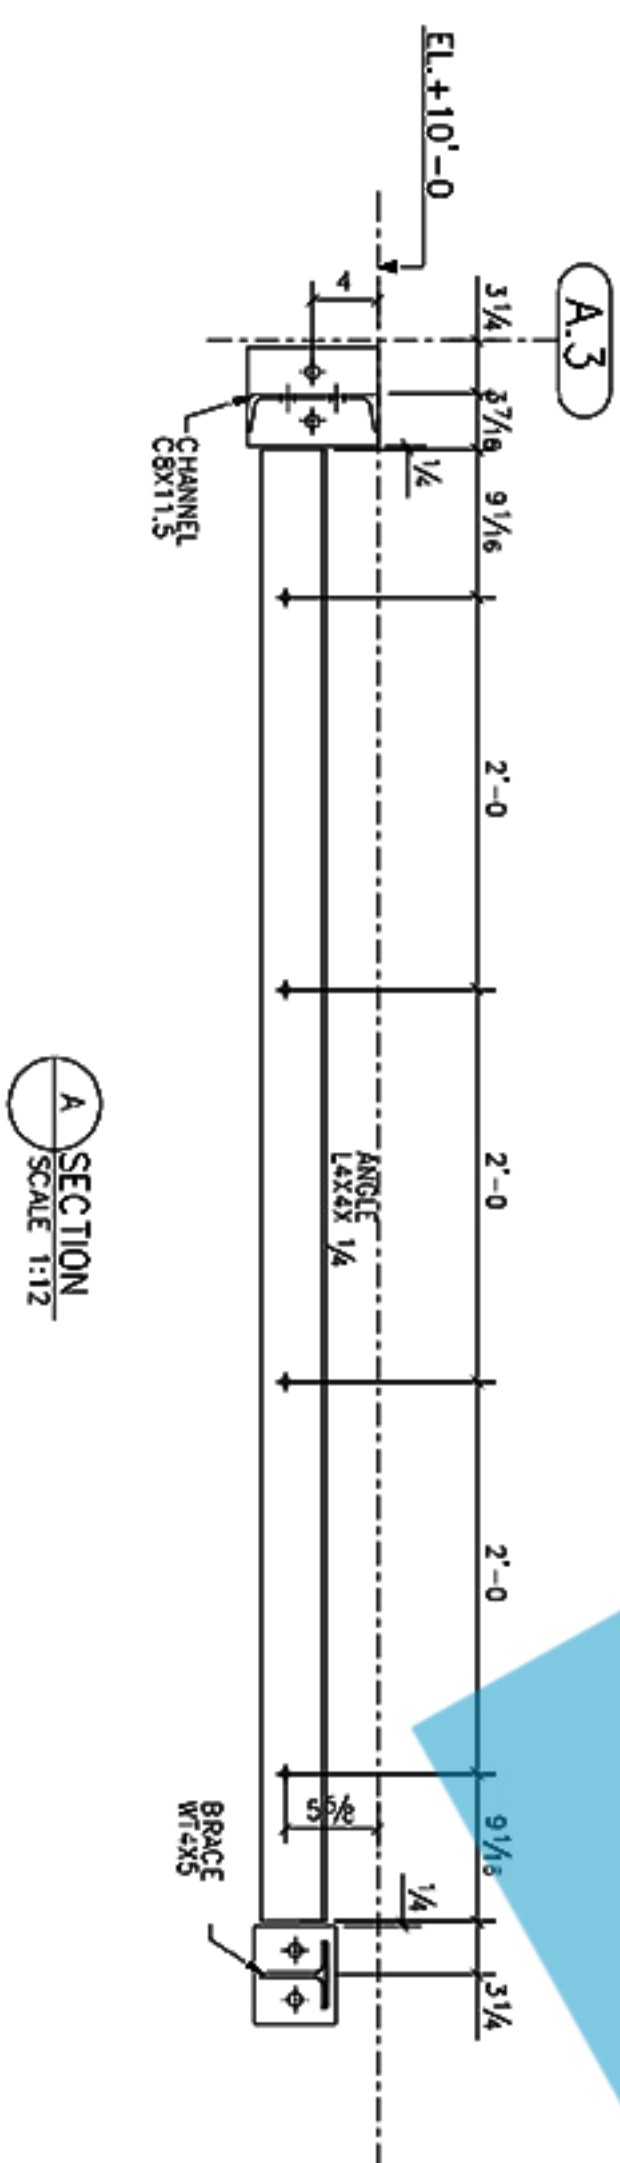
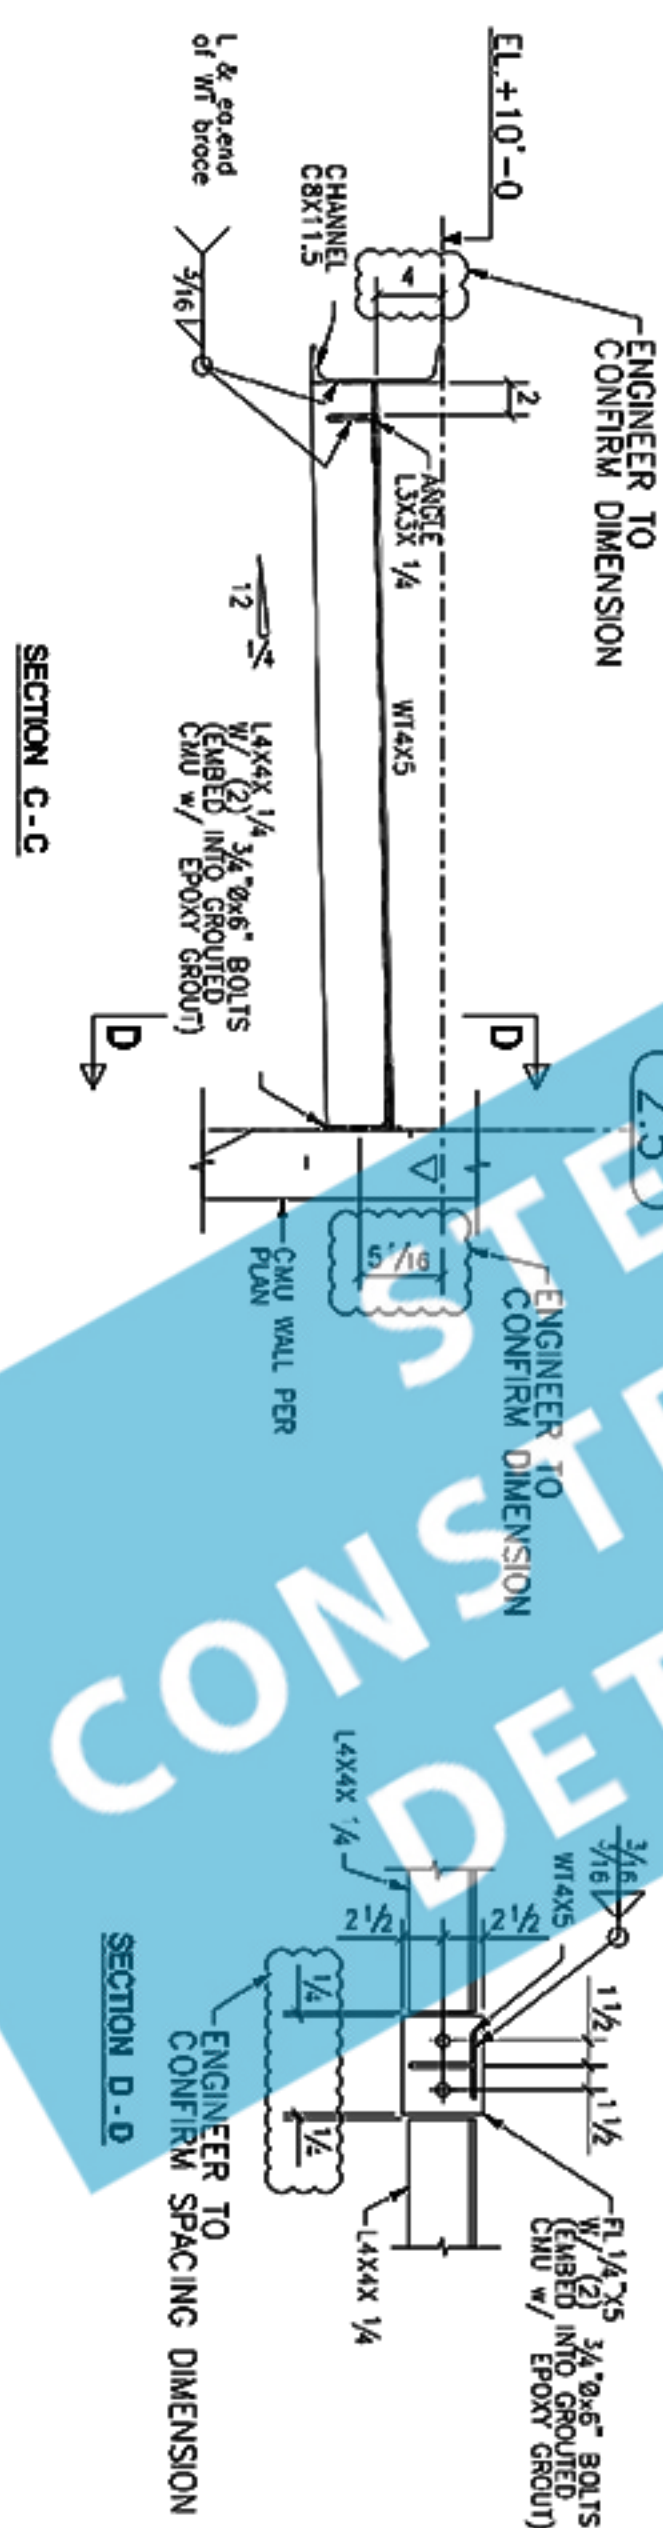
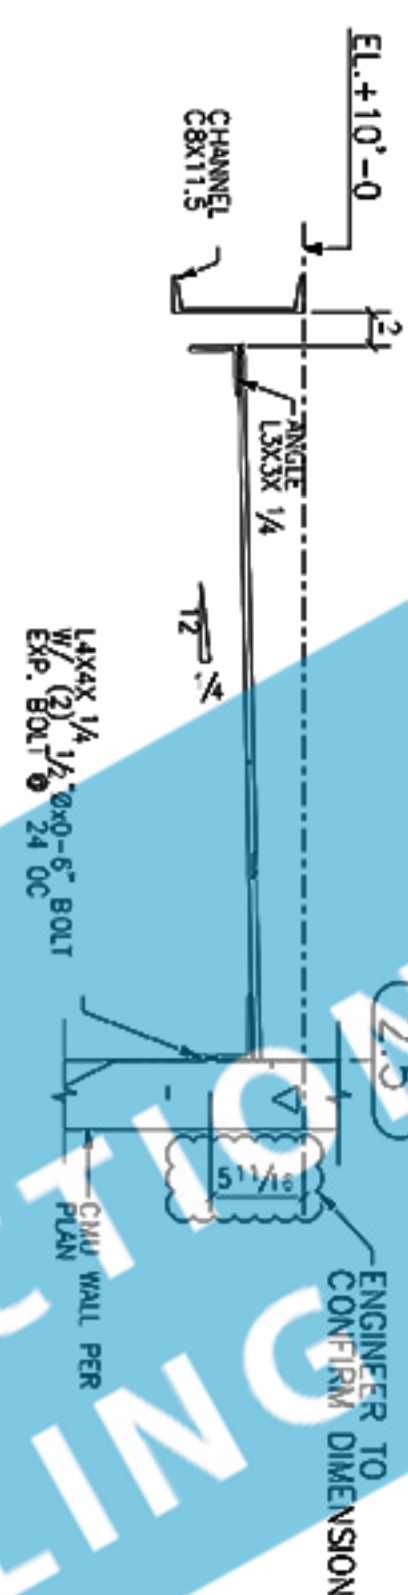
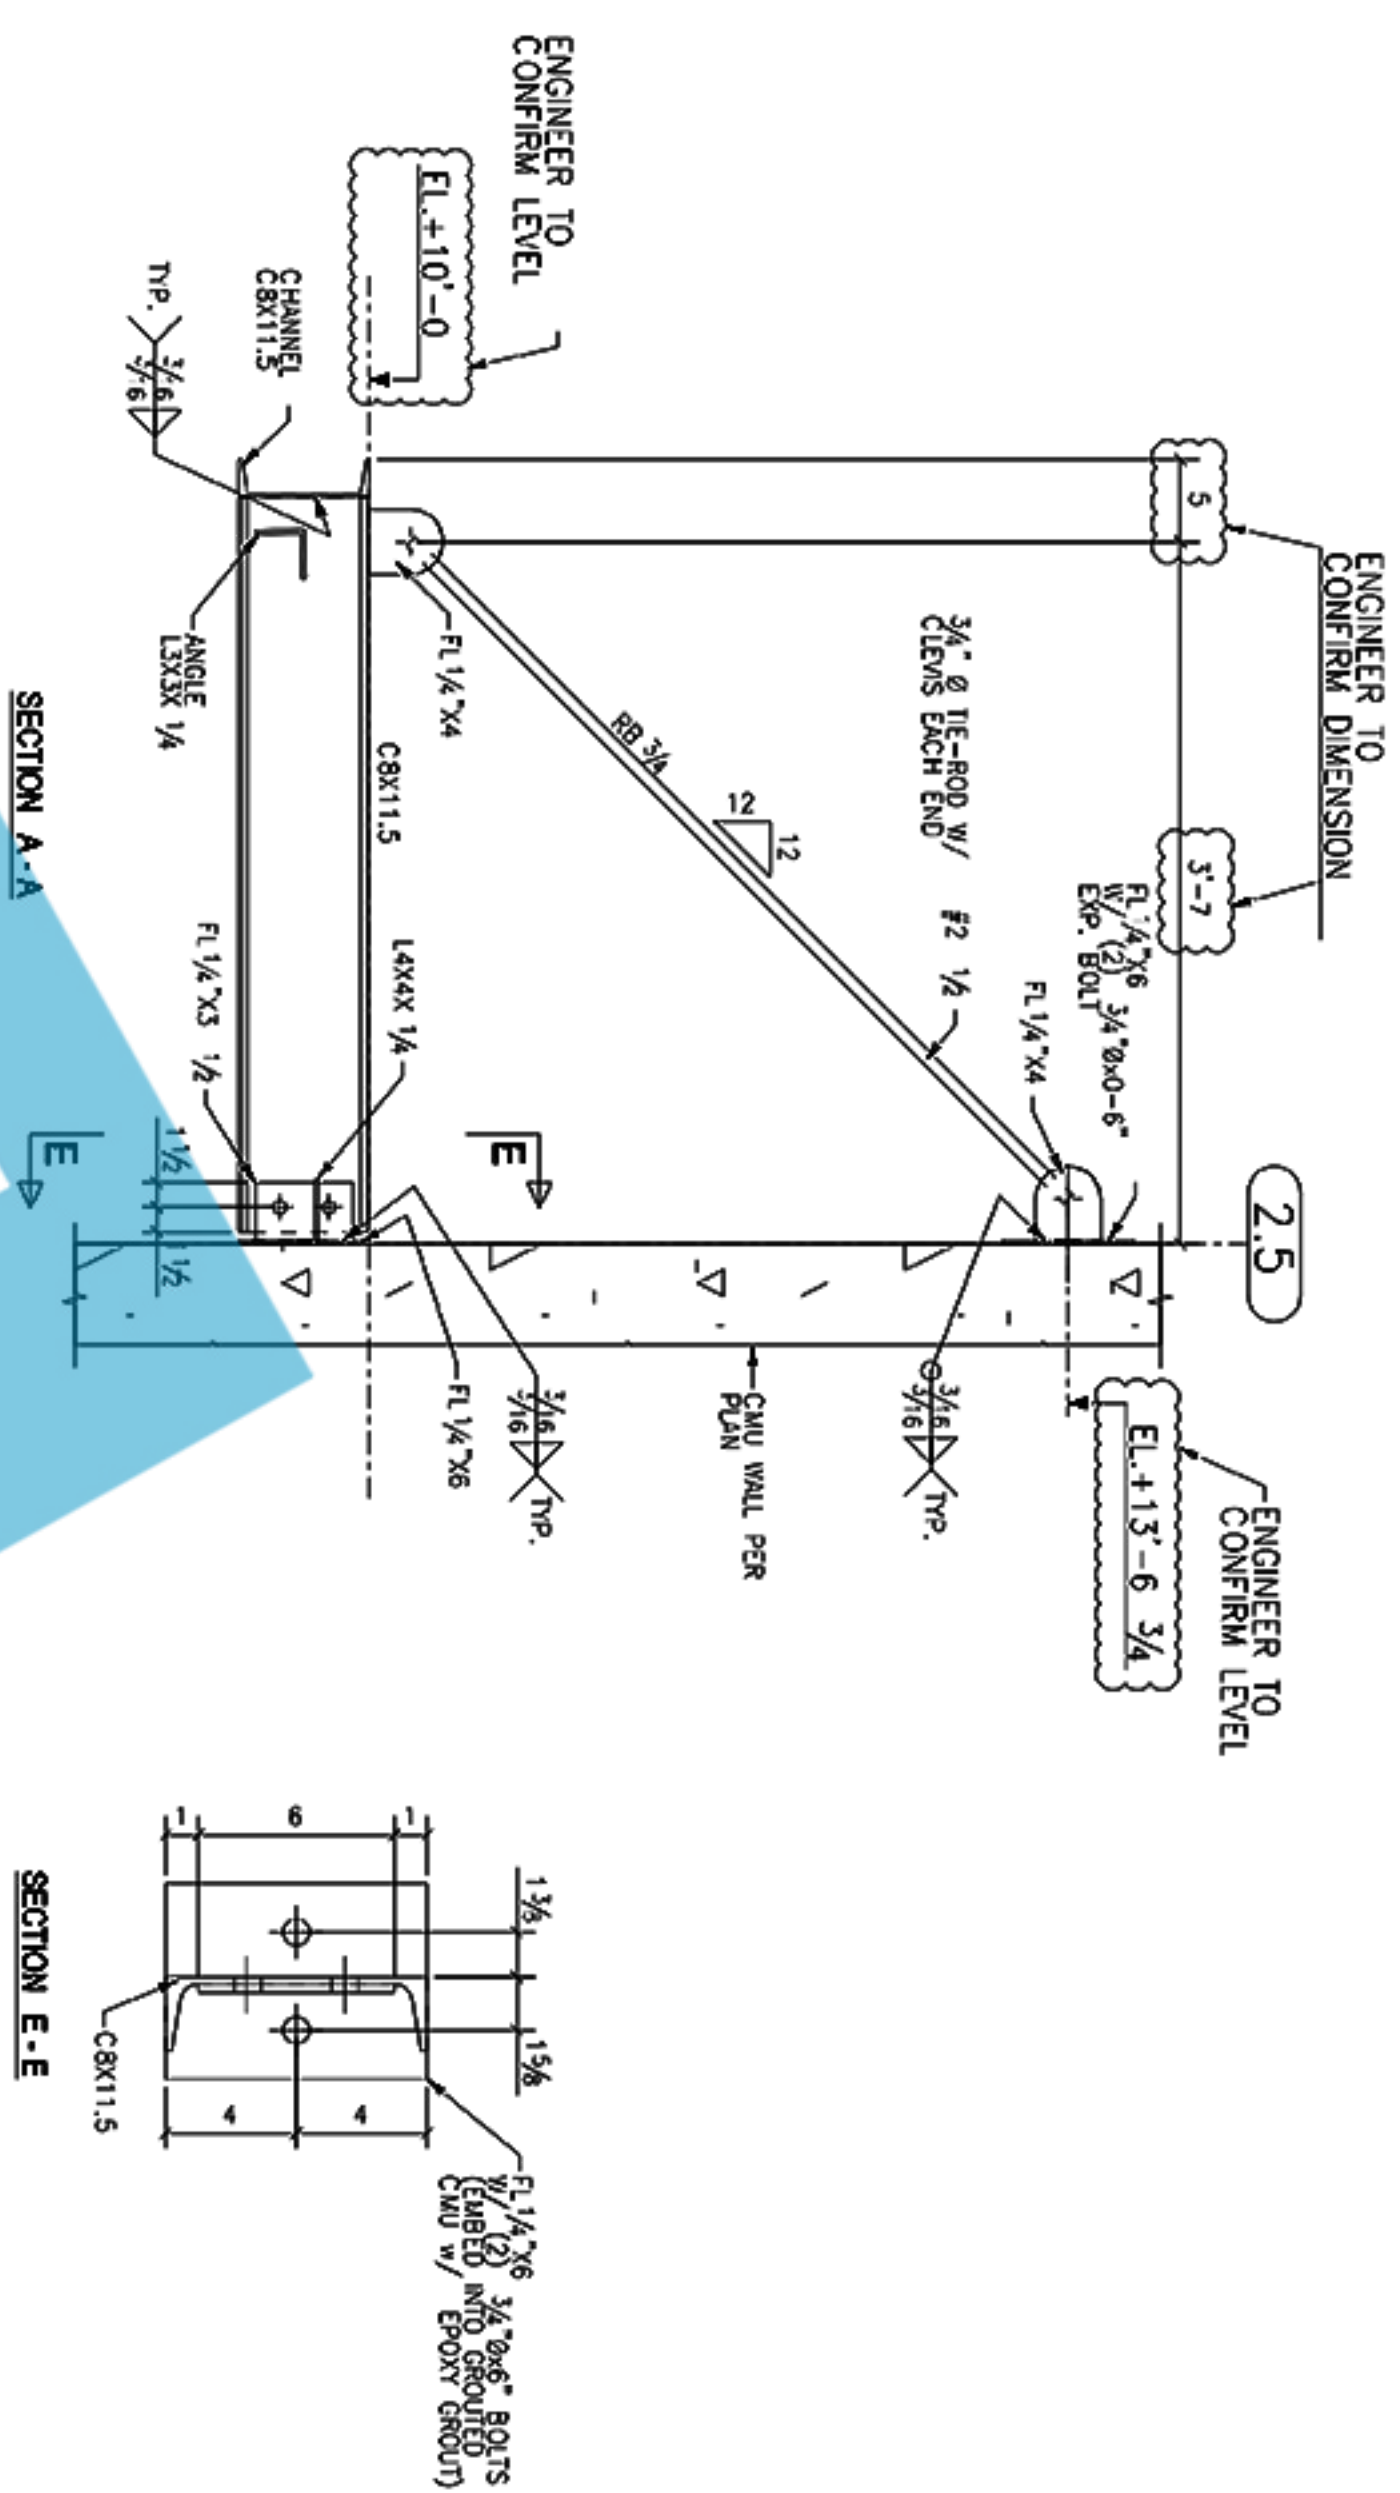


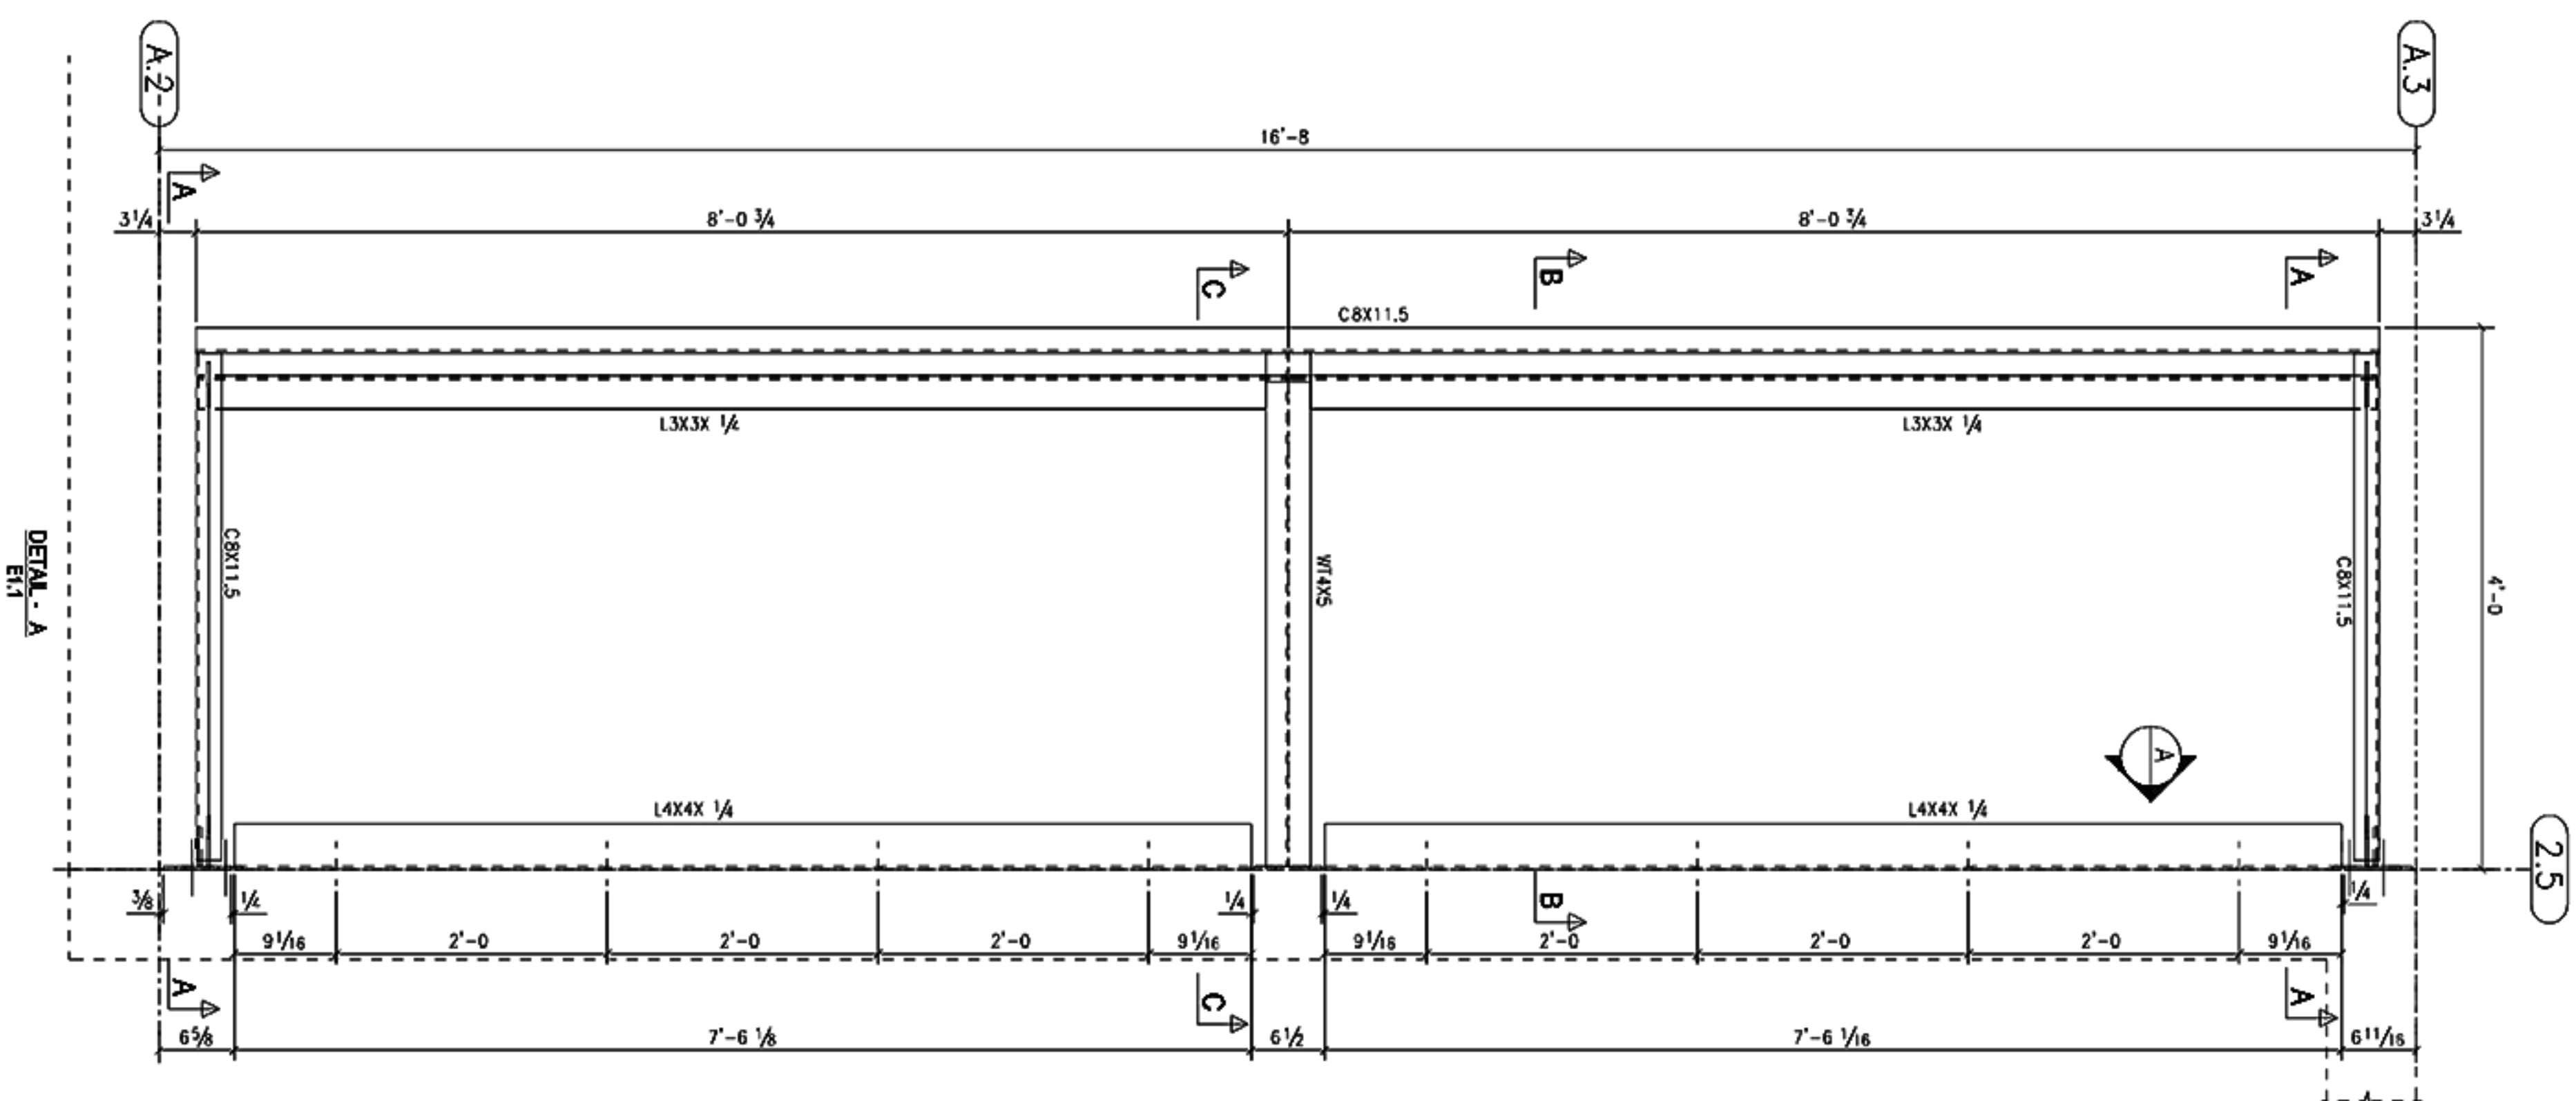

Clouded Dimension to be verify by Engineer

WORK WITH SHEETS:		REV-D			CHECKED		ABOM	.
MATERIAL		REV-C			CHECKED		ABOM	.
WIFE F. JANE	A992	SUBMITTAL	REV-B		CHECKED		ABOM	.
WT SECTIONS	A992	RE-SUBMITTAL	REV-A		CHECKED		ABOM	.
TS/MS	A600 GR B	REV-A			CHECKED	SP	ABOM	.
PPE	A63 GR B	REV-A		AP			ABOM	.
CHANNELS	A26	REV-C		BY	DATE	BY	DATE	RELEASED
ANGLES	A36	REV-D		ARCHITECT				
PLATES	A36	REV-E		ENGINEER				
A-BOLTS	A235N UNO	REV-F						
BRACKETS	--	REV-G						
WELDS	ETDXX	FABRICATION						
HOLE / BOLT		ABOVE # 12-26						
PROJECT				Wentztree Marshalls				
ADDRESS				323 VALLEY HALL PARKWAY				
ADDRESS				EAST WENTZTREE, WA 98001				

OPEN HOLES	--	ADVANCE BILL OF MATERIAL LAS VEGAS, NEVADA	APPROVAL SET ONLY JOB NO. 77-777 SHEET 1 ET.2 7
BOLTS	--		
SURFACE FINISH/PAINT NOTE			
CLEAN	SSPC-SP-1 SSPC-SP-3		
PAINT	--		