
CLOUDED DIMENSION TO BE VERIFY BY ENGINEER	DED DIMENSION TO BE VERIFY BY ENGINEER										1		
NEETS: REV-D REV-D CHECKED ABOM A992 SUBMITIAL REV-B REV-B REV-B A53 GR B REV-B A53 GR B REV-C CONTRACTOR A35 REV-C A36 REV-C A37 A57 A57 A57 A57 A57 A57 A57	DED DIMENSION TO BE VERIFY BY ENGINEER RECTS: RECTS:				5		į		ş			\$\$PC -\$P - 3	CCC
DED DIMENSION TO BE VERIFY BY ENGINEER NETERIAL PRINTS ISSUED REV-C CHECKED ABON A992 SUBMITIAL REV-B CHECKED SP ABON A590 GR B REV-B CONTRACTOR A36 REV-C CONTRACTOR A36 REV-E ENGINEER A376 REV-E ENGINEER A376 REV-E ENGINEER A376 REV-G PROJECT WE NOTCHEE MOTSHOULS E700X FABRICATION ADDRESS 223 VALLEY MALL PARKWAY E / BOLT ABON # 12-26 ADDRESS EAST NEWMICHEE, NA 98801 ADVANCE BILL OF MATERIAL ADVANCE BILL OF MATERIAL ADVANCE BILL OF MATERIAL ADDRESS ADVANCE BILL OF MATERIAL ADVANCE BILL OF MATERIAL	DED DIMENSION TO BE VERIFY BY ENGINEER RETS: REY-D REY-D CHECKED ABOM A992 SUBMITTAL REY-B REY-B REY-B A53 GR 8 REY-B A36 REY-C CONTRACTOR REY-C CONTRACTOR A375 REY-C A375 A375 REY-C A375 A375 REY-C A375 REY-C A375 REY-C A375 A375 REY-C A375 REY-C A375 A375 REY-C A375 A375 REY-C A375 A375 REY-C A375 REY-C A375				7	7	Ď	Ś				SSPC-SP-1	
DED DIMENSION TO BE VERIFY BY ENGINEER RECTOR ASSOCIATE REV-B ASSOCIATE	DED DIMENSION TO BE VERIFY BY ENGINEER WITERING PRINTS ISSUED REV-C CHECKED ABON A992 SUBNITTAL REV-B CHECKED SP ABON A500 GR B REV-B CHECKED SP ABON A535 GR B REV-B BY DATE BY DATE A36 REV-B CONTRACTOR A376 REV-C CONTRACTOR A5376 REV-C CHECKED SP CHECKED SP ABON A5480M A5476 REV-C CHEC		ź		1415	2	ſ		2	2		H/PAINT NOTE	SURFACE FINIS
DED DIMENSION TO BE VERIFY BY ENGINEER	DED DIMENSION TO BE VERIFY BY ENGINEER HATERINA. A992 SUBMITTIVA. A992 RES-SUBMITTIVA. A992 RES-SUBMITTIVA. A530 GR B REV-B A53 GR B REV-C A536 REV-C CONTRACTOR A36 REV-E BY DATE ABONA A525N UNDO REV-F A526N UNDO REV-G PROJECT BY DATE BY DATE BY DATE BY DATE A530 GR B REV-G A530 GR B A530 GR B REV-G A530 GR B A530 G		Ě	T T T		2	_		<u>≥</u>	2			
DED DIMENSION TO BE VERIFY BY ENGINEER: 2904	DED DIMENSION TO BE VERIFY BY ENGINEER												_
DED DIMENSION TO BE VERIFY BY ENGINEER	DED DIMENSION TO BE VERIFY BY ENGINEER				A 98801	MICHEE, W			ADDRESS	_	ABOM # 12-26	/ BOLI	, элон
DED DIMENSION TO BE VERIFY BY ENGINEER	DED DIMENSION TO BE VERIFY BY ENGINEER MEETS: REV-D REV-D CHECKED CHECKED ABOM A992 SUBMITTAL REV-A A500 GR B REV-A A500 GR B REV-A A53 GR B REV-B A53 GR B REV-B A54 A55 GR B REV-C A36 REV-C A60MEER PROJECT Wenotchee Morsholls				RKWAY	EX WATT BY			ADDRESS		FABRICATION	E7QXX	
DED DIMENSION TO BE VERIFY BY ENGINEER	DED DIMENSION TO BE VERIFY BY ENGINEER REV-D CHECKED A80M REV-G CHECKED CHECKED A80M REV-B CHECKED SP A80M REV-A CHECKED SP A80M REV-B CHECKED SP A80M REV-B CHECKED SP A80M REV-B CONTRACTOR REV-C CHECKED CONTRACTOR RE			"		TIEC MC	Mellon	٤	ראסטבי		REV-G		Sames dance
NUDED DIMENSION TO BE VERIFY BY ENGINEER MATERIAL PRINTS ISSUED REV-C CHECKED ABOM MOSE A992 SUBMITTAL REV-B CHECKED SP ABOM MOSE A992 RE-SUBMITTAL REV-A CHECKED SP ABOM A500 GR B REV-A DRAWN AP CHECKED SP ABOM A53 GR B REV-B CONTRACTOR BY DATE BY DATE A36 REV-D ARCHITECT A36 REV-E ENGINEER	DED DIMENSION TO BE VERIFY BY ENGINEER MATERIAL PRINTS ISSUED REV-C CHECKED JABOM MOSE A992 SUBMITTAL REV-B CHECKED JABOM MOSE A992 RE-SUBMITTAL REV-B CHECKED JABOM MOSE A500 GR B REV-A DRAWN AP CHECKED SP ABOM A50 GR B REV-B DRAWN AP DATE BY DATE A53 GR B REV-C CONTRACTOR CONTRA			,	المطمعا	than Ha	Wassin	77	ם משמוני		REV-F	A325N UNO	_
DIDED DIMENSION TO BE VERIFY BY ENGINEER	DIMENSION TO BE VERIFY BY ENGINEER **********************************								ENGINEER		REV-E	A36	
NOUDED DIMENSION TO BE VERIFY BY ENGINEER WITH SHEETS: PRINTS ISSUED REV-C REV-C REV-B REV-B CHECKED CHECKED ABOM RECTIONS ASO GR B REV-A REV-A DRAWN AP CHECKED SP ABOM ABOM AB	OUDED DIMENSION TO BE VERIFY BY ENGINEER WITH SHEETS: PRINTS ISSUED PRINTS ISSUED REV-C FLANCE A992 SUBMITTAL REV-A REV-A REV-A REV-A REV-A A53 CR 8 REV-A REV-B CHECKED REV-A ORAMN AP CHECKED SP ABOM ABOM REV-A BY DATE BY DATE BY DATE CHECKED BY DATE ABOM ABO								ARCHITEC		REV-D	A36	
OUDED DIMENSION TO BE VERIFY BY ENGINEER WITH SHEETS: PRINTS ISSUED PRINTS ISSUED REV-B FLANCE A992 SUBNITTAL REV-B REV	OUDED DIMENSION TO BE VERIFY BY ENGINEER INTERIAL PRINTS ISSUED REV-C CHECKED ABOM FLANCE A992 SUBMITTAL REV-B CHECKED ABOM ECTIONS A992 RE-SUBMITTAL REV-A CHECKED SP ABOM ISS A500 GR B REV-A DRAWN AP CHECKED SP DATE A53 GR B REV-B DRAWN AP DATE BY DATE							OR	CONTRACT		REV-C	A36	
NUDED DIMENSION TO BE VERIFY BY ENGINEER THE SHEETS: REV-D REV-D REV-D CHECKED	NOS ASSO GR B REV-A REV-A REV-A REV-B CHECKED SP REV-A CHECKED SP	\SE0	SELES:	DATE	вч		DATE	вч			REV-B		
DED DIMENSION TO BE VERIFY BY ENGINEER SHEETS: MATERIAL PRINTS ISSUED REV-C CHECKED CHECKED A992 SUBMITTAL REV-B CHECKED CHECKED A992 RE-SUBMITTAL REV-A CHECKED CHECKED	DED DIMENSION TO BE VERIFY BY ENGINEER SHEETS: REV-D CHECKED CHECKED CHECKED A992 SUBMITTAL REV-A CHECKED CHECKED A992 RE-SUBMITTAL REV-A CHECKED CHECKED		ABOM		SP	CHECKED		Α	DRAWN		REV-A	A500 GR B	
DED DIMENSION TO BE VERIFY BY ENGINEER SHEETS: REV-D REV-D CHECKED CHECKE	DED DIMENSION TO BE VERIFY BY ENGINEER SHEETS: MATERIAL PRINTS ISSUED REV-6 CHECKED CHECKED		ABOM			CHECKED			REV-A		RE-SUBMITTAL	A992	
DIMENSION TO BE VERIFY BY ENGINEER REV-0	DIMENSION TO BE VERIFY BY ENGINEER REV-0		ABOM			CHECKED			REV-B		SUBNITTAL	4992	
) DIMENSION TO BE VERIFY BY ENGINEER	DIMENSION TO BE VERIFY BY ENGINEER	ľ	ABOM			CHECKED			REV-C	UED	PRINTS ISSI	ERWL	TAN
DIMENSION TO BE VERIFY BY	DIMENSION TO BE VERIFY BY		ABOM			CHECKED			REV-D			ETS:	WORK WITH SHE
			Π		NGI	M	3	ERI	ΣV	Į	NOISN		CTOND

APPROVAL SET ONLY

¿¿¿'-¿¿ :0№ 80r

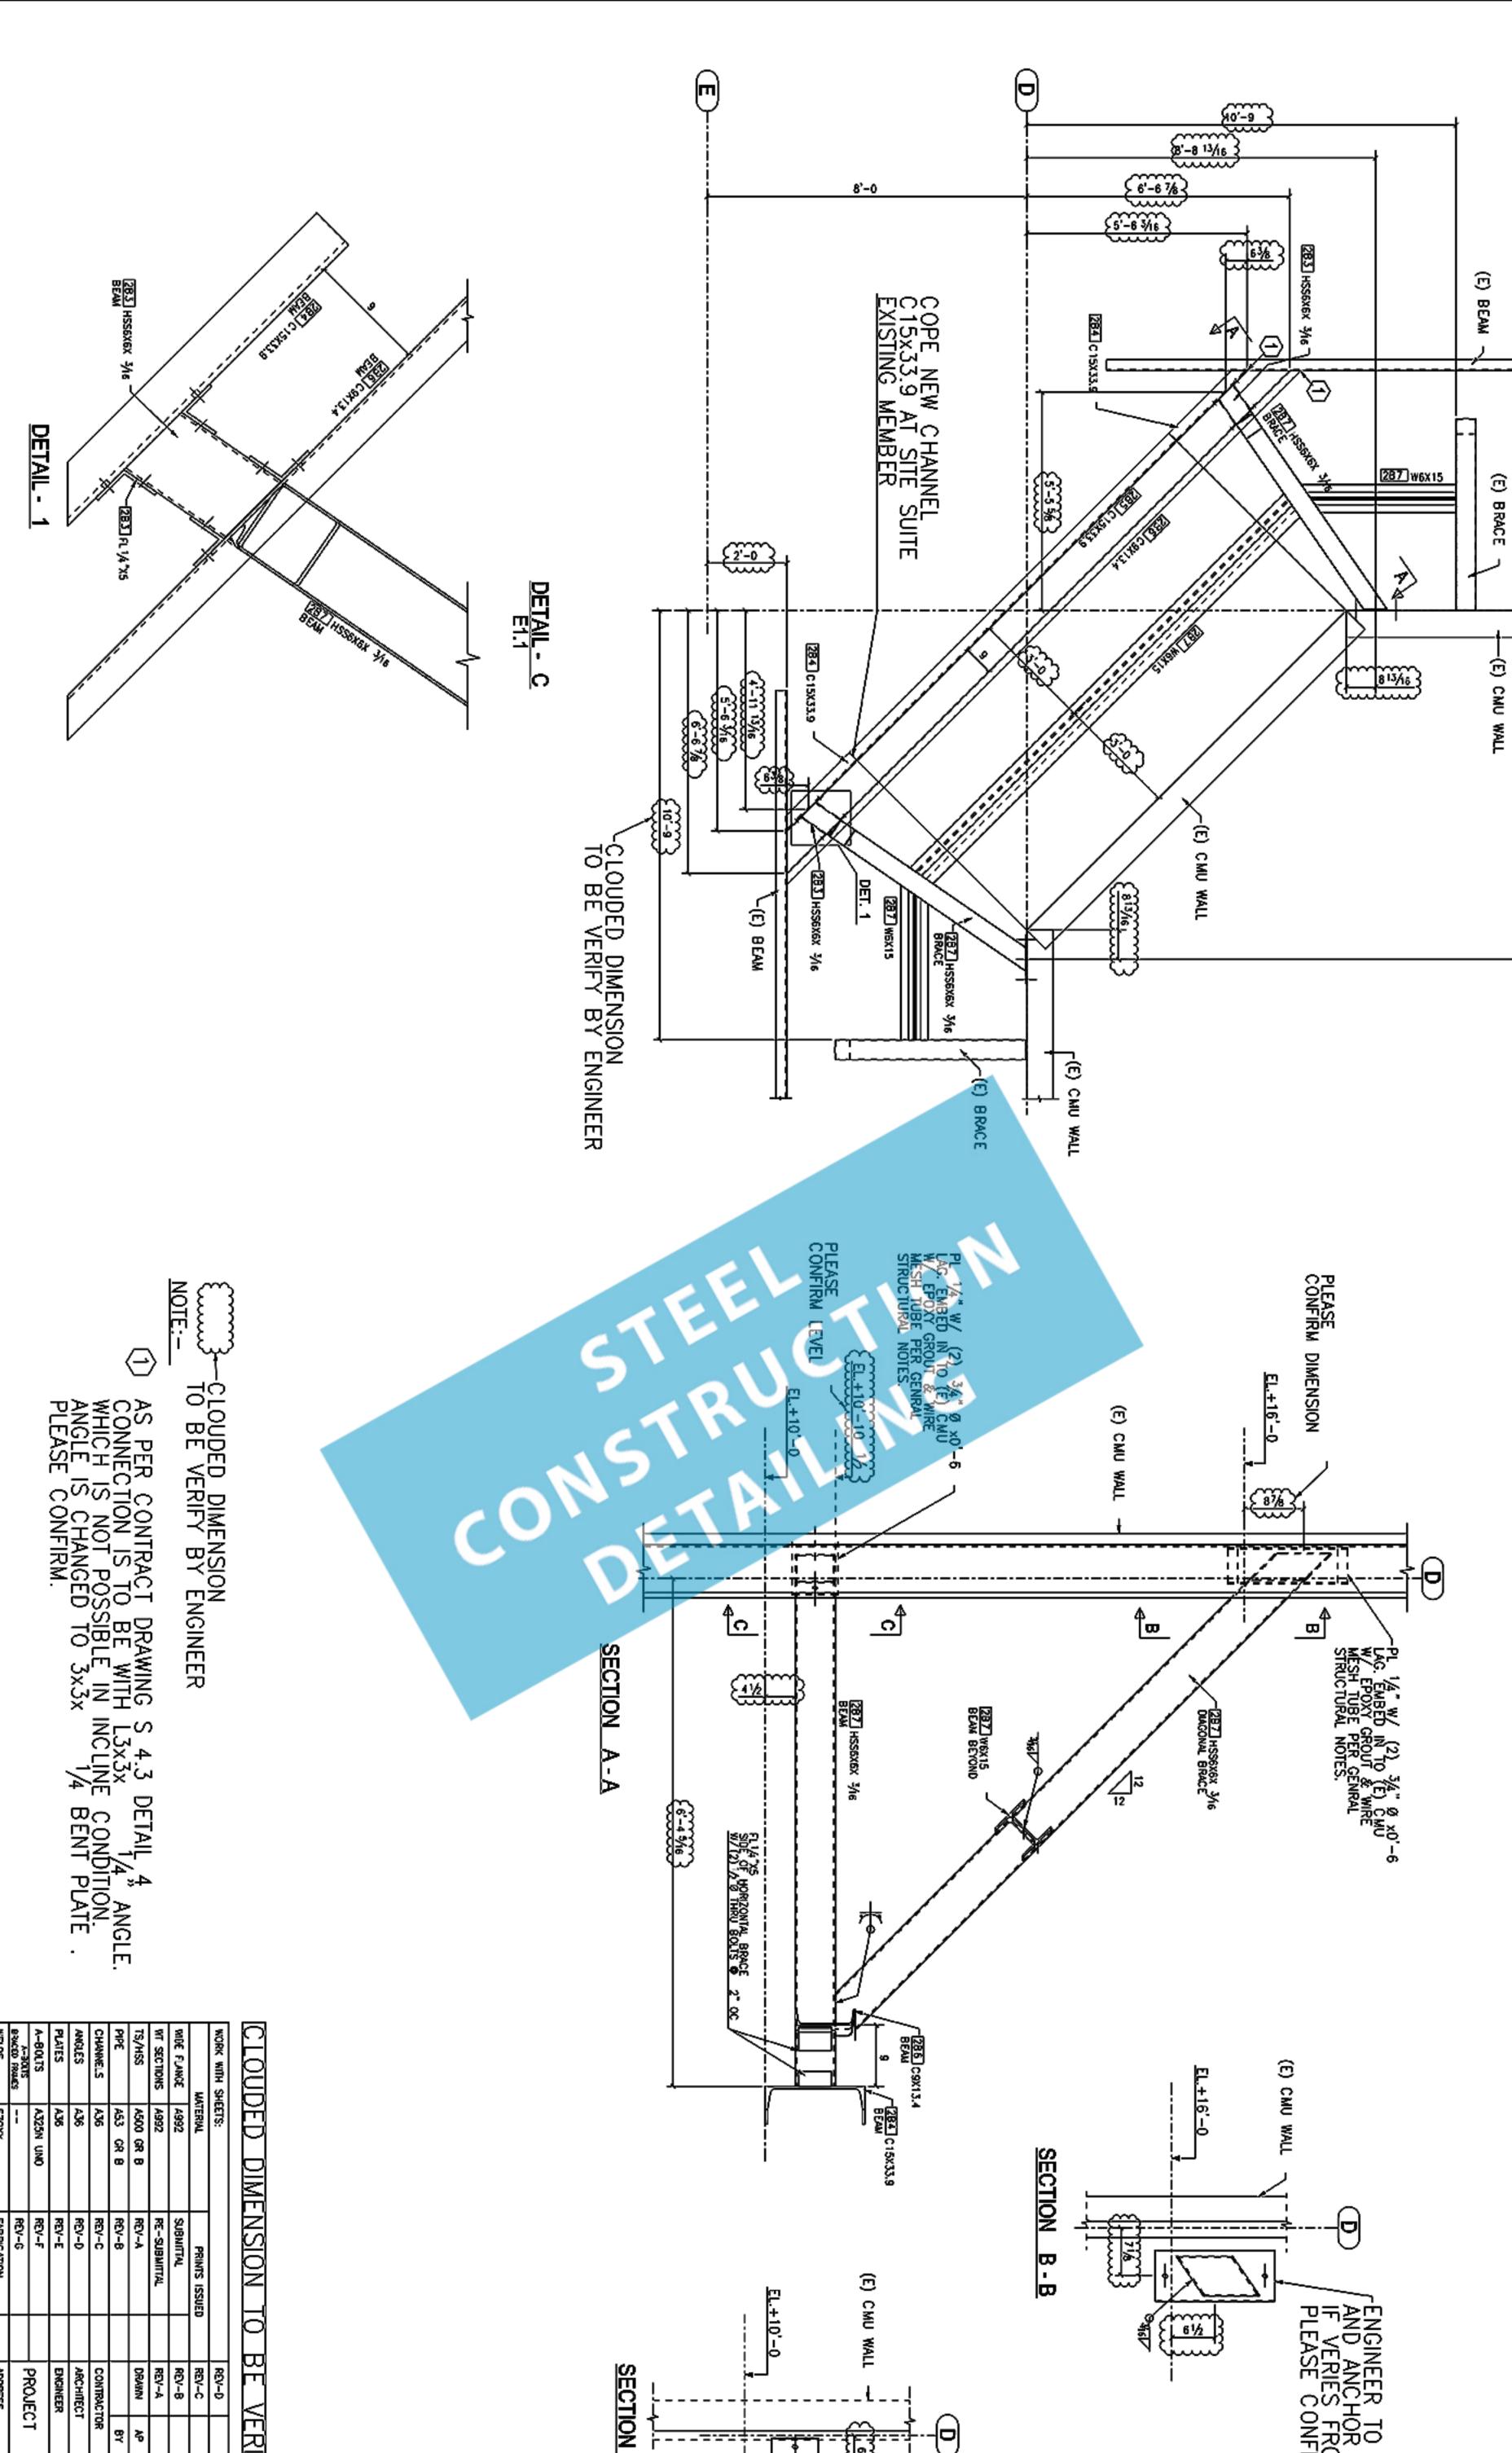

0

်

-CLOUDED DIMENSION TO BE VERIFY BY ENGINEER