




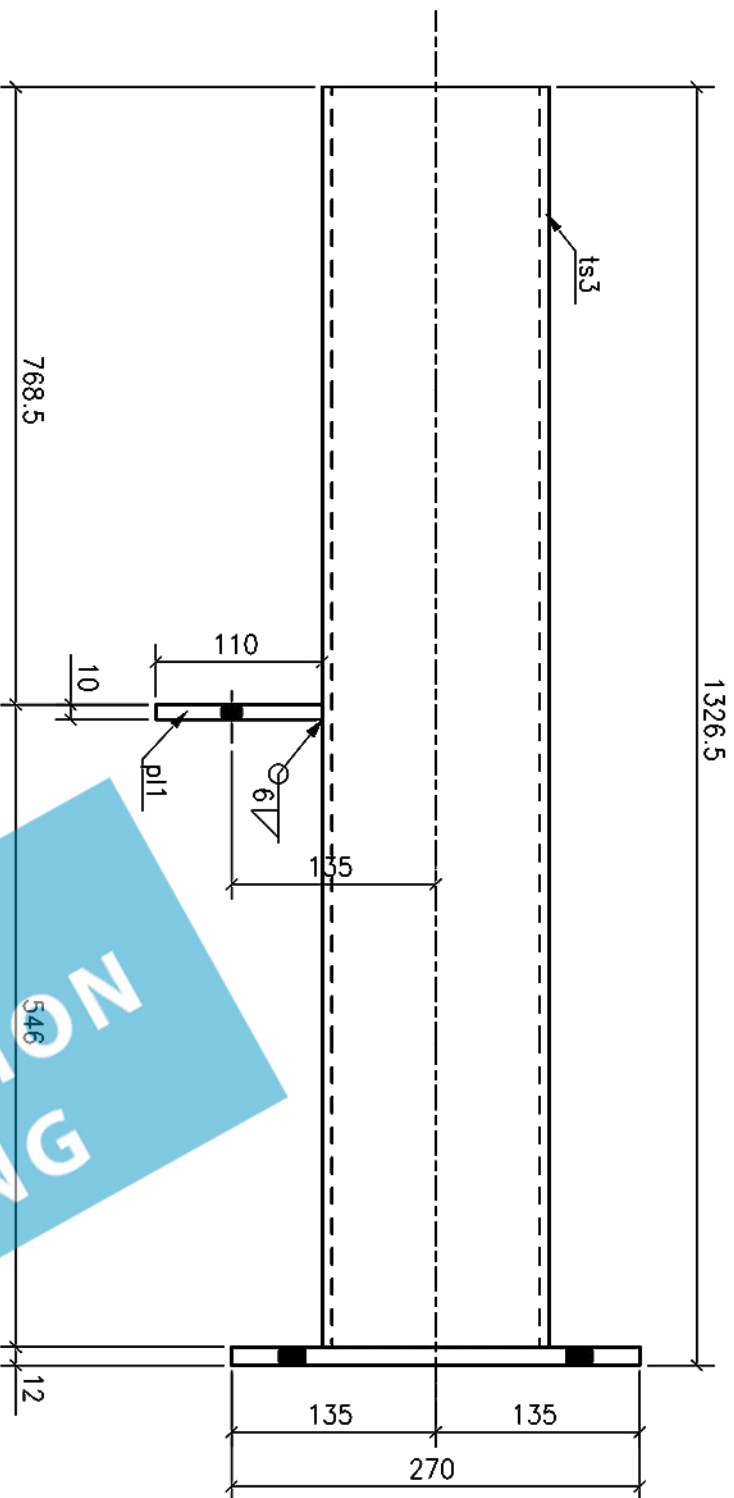


PLAN

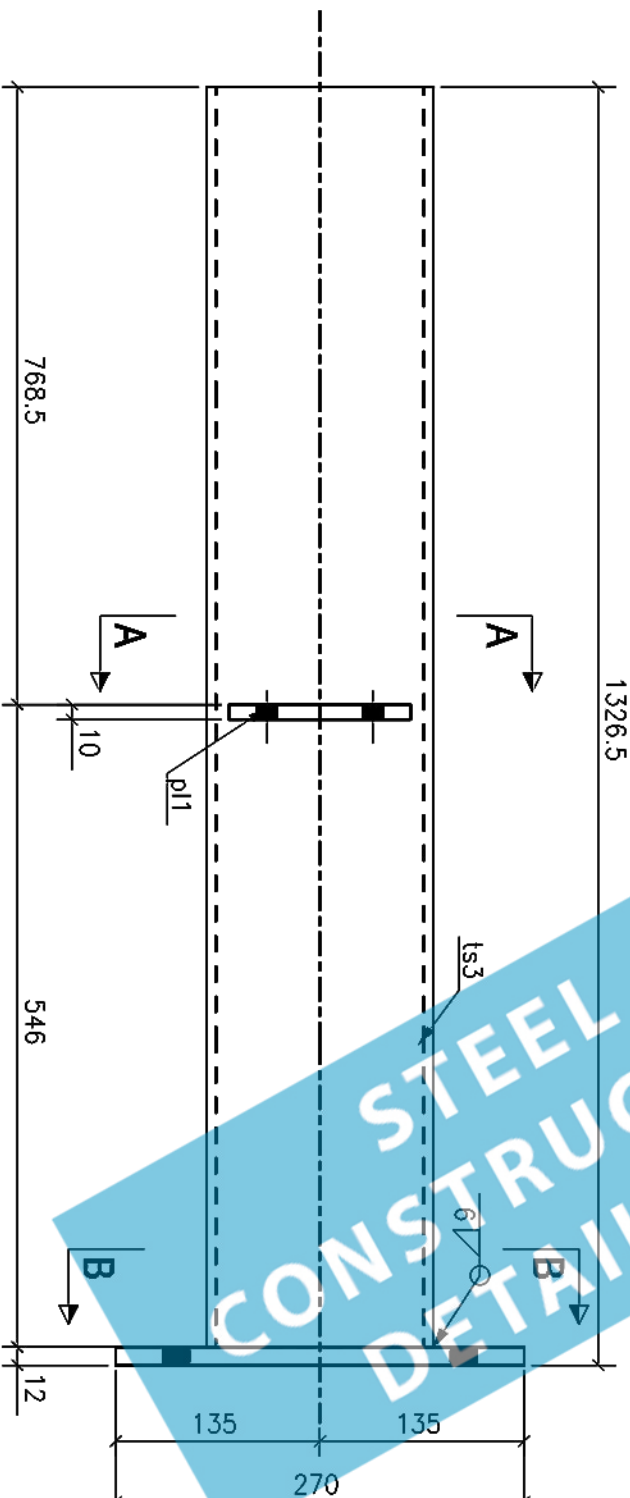

ELEVATION

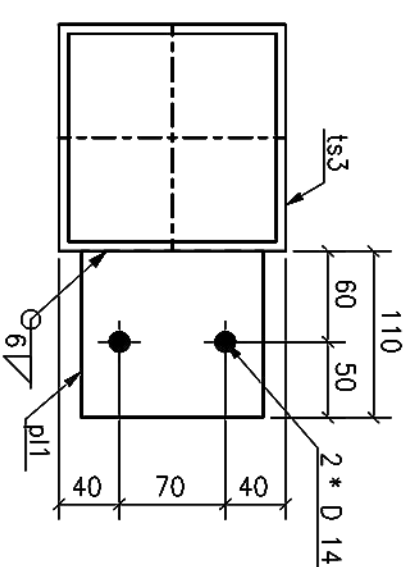

A-A

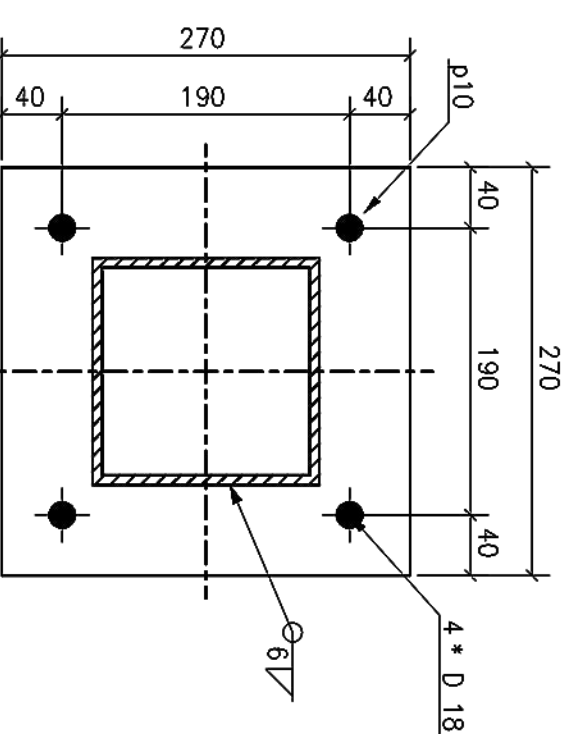

B-B

1 No BEAM

Marked B218

GENERAL NOTES:

ALL HOLES ARE 22.0 mm UNLESS NOTED
ALL WELDS ARE 6.0 mm F.W UNLESS NOTED

MATERIAL LIST FOR ASSEMBLY MKCD

Mark	Profile	Material	No.	Length	Area	No. Required	Weight
ts3	SHS150*150*6.3	S275J0	1	1314	0.8	1	37.2
p10	PLATE12*270	S275JR	1	270	0.2	1	6.9
p11	FLT10*110	S275	1	120	0.0	1	1.0
			Total		1.0		45.1

2	B	REVISED AS COMMENTS RECEIVED ON 14/05/2012			15/05/12
1	A	1st SUBMISSION			30/04/12
No	REV MARK	REVISION DESCRIPTION			REV. DATE

DRAWING TITLE		BEAM	
CONTRACT		REDEVELOPMENT OF VICTORIA PARK SWIMMING POOL COMPLEX	
MODELLED BY		S.P.	ISSUED 15.05.2012
CONTRACT NO		123456	SCALE 1:5
DRAWING No		[B.218]	REVISION No.

PHASE	QUANTITY	FINISH
2	1	