



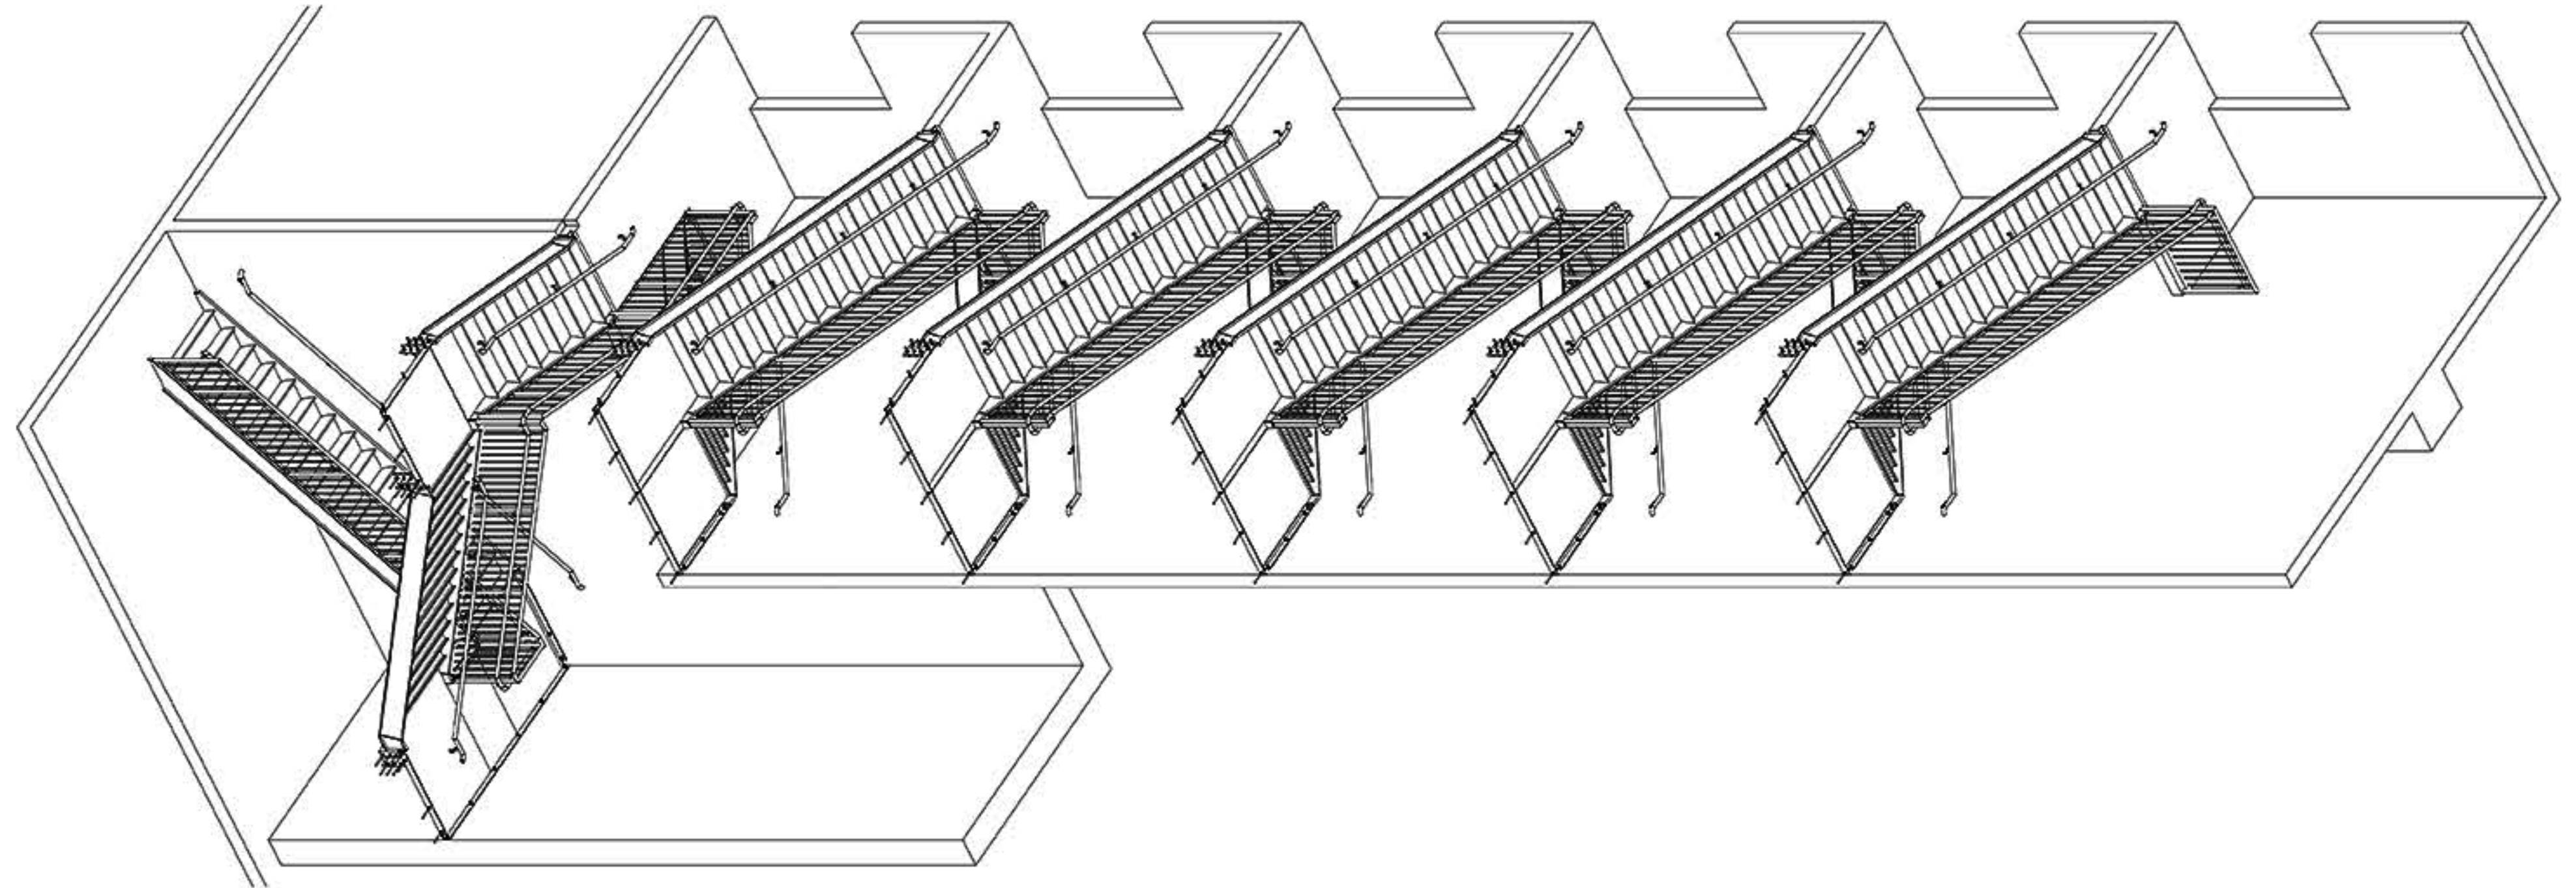

STEEL
CONSTRUCTION
DETAILING

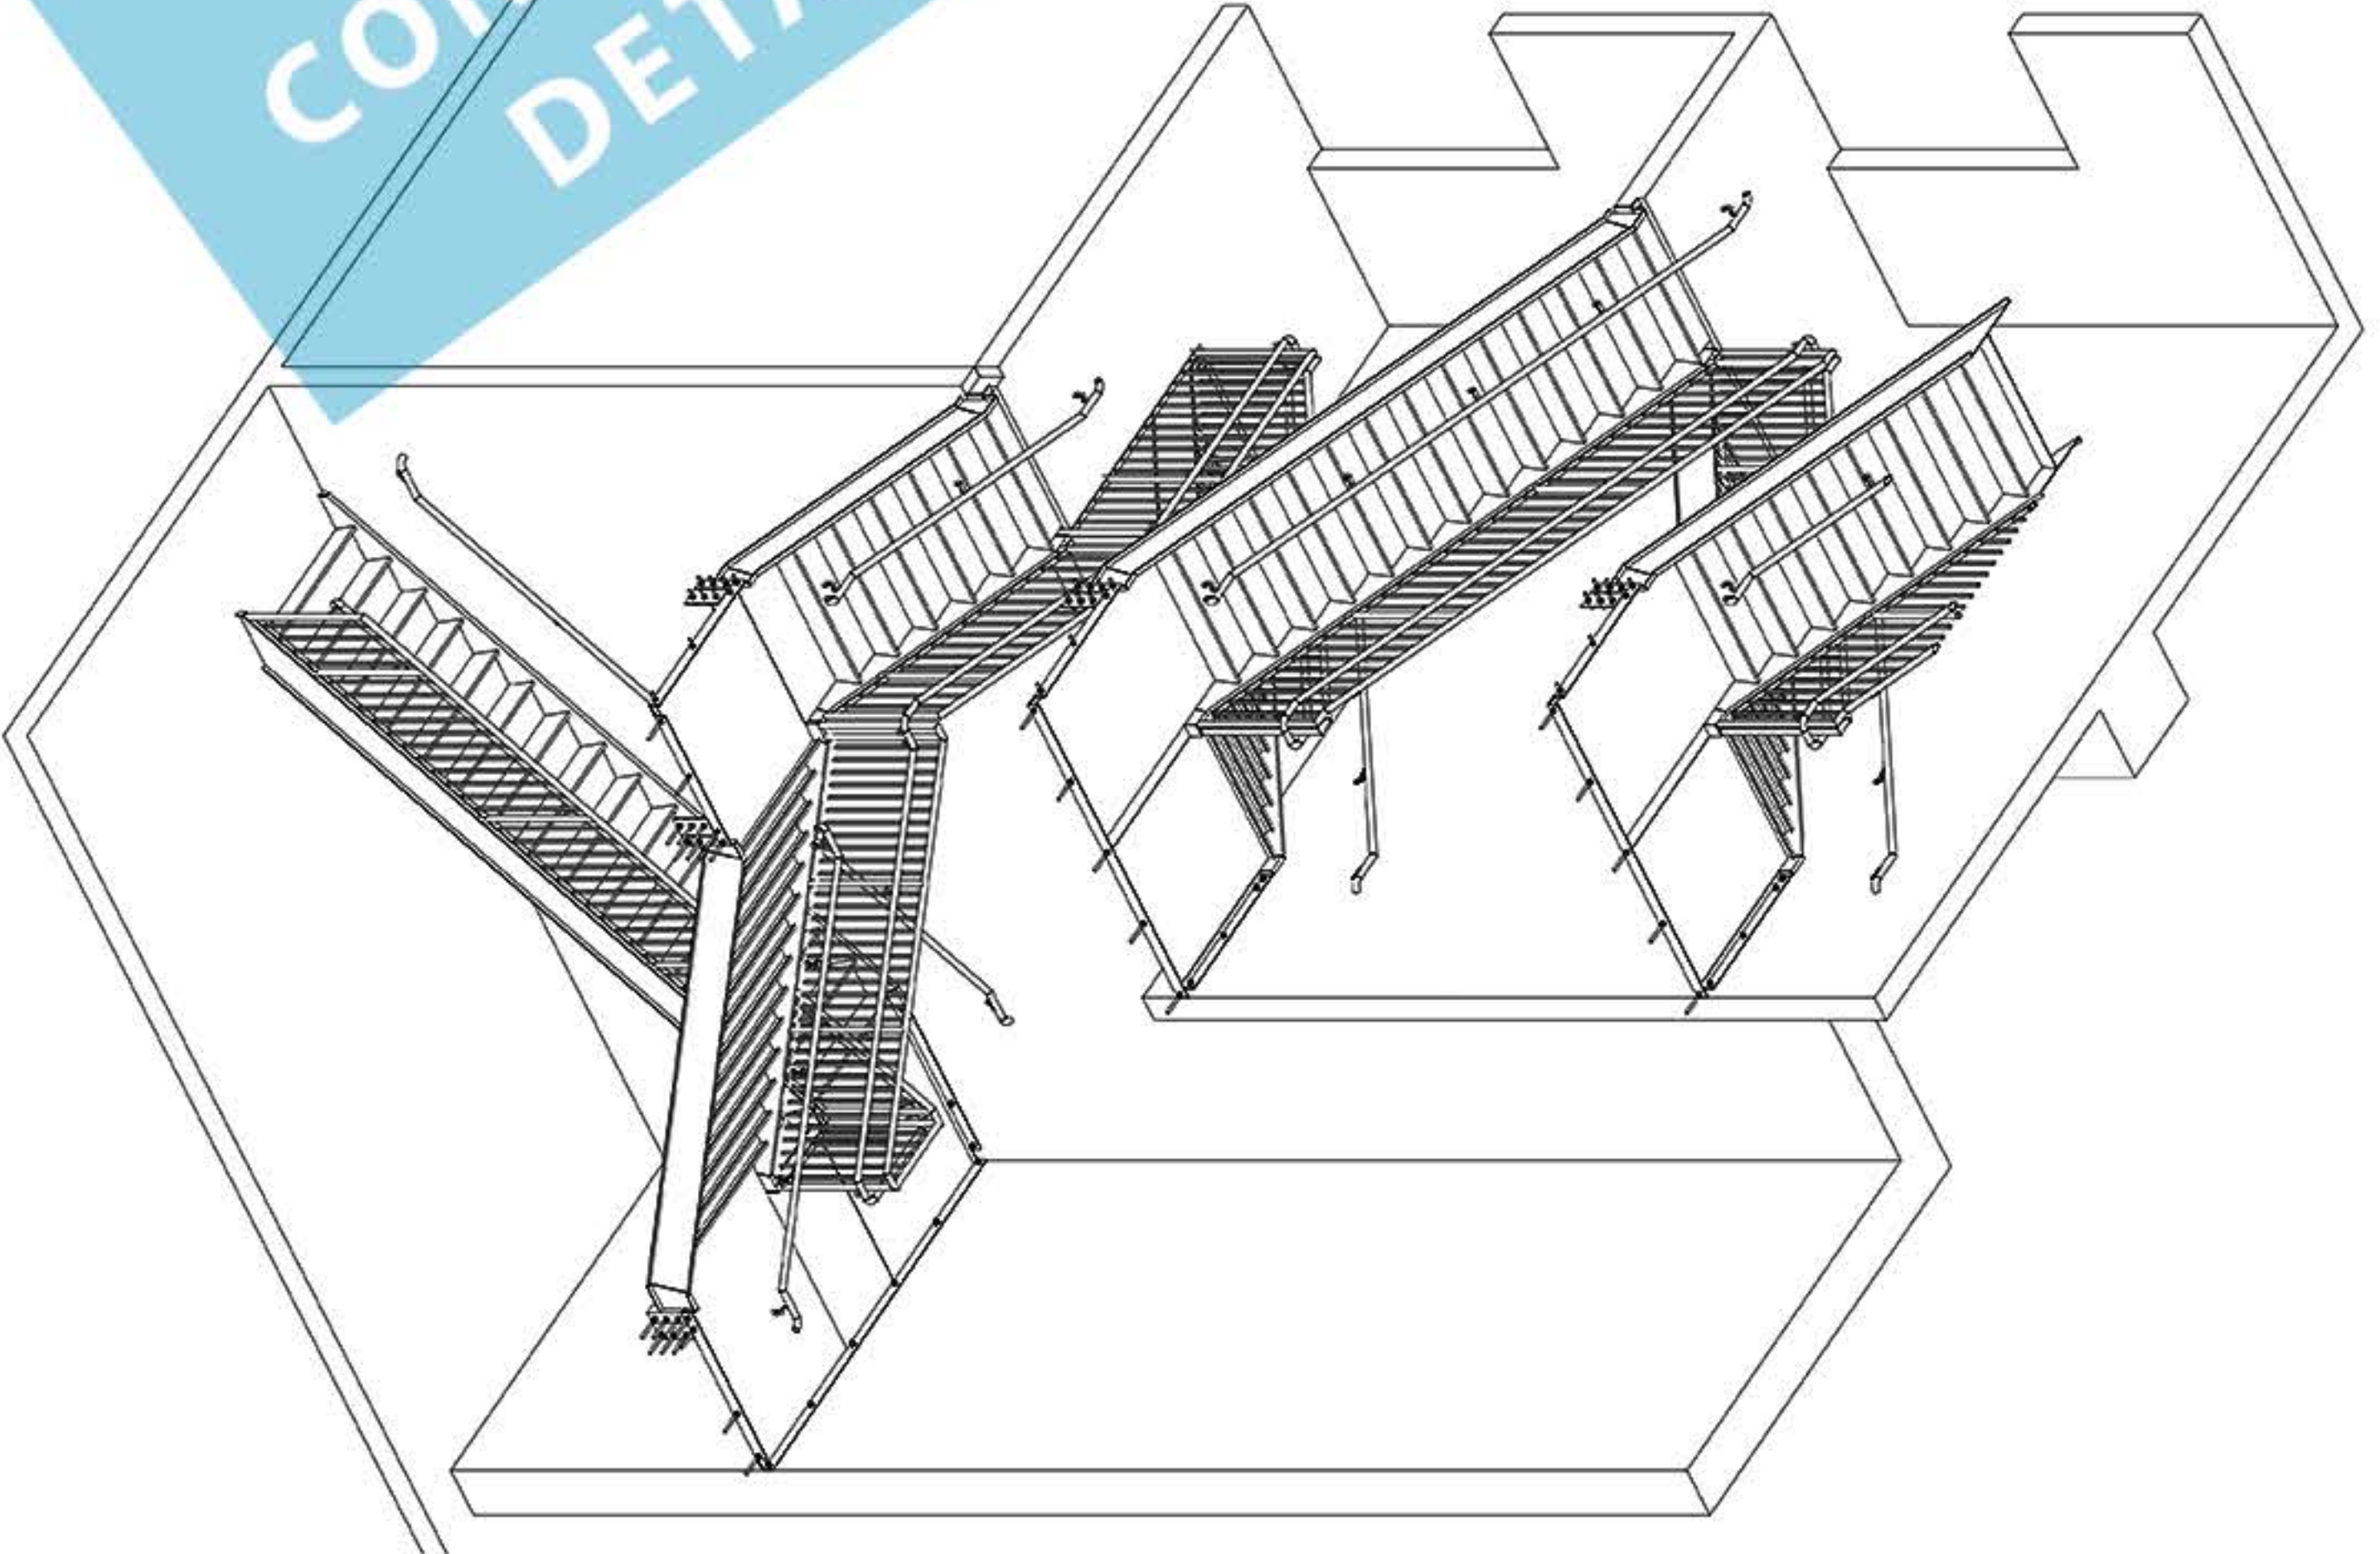

PROJECT		UNIVERSITY OF MIAMI - LIFE SCIENCE	
CONTRACTOR		MIAMI, FLORIDA	
DESCRIPTION		STAIR #2	
DATE:		ISOMETRICS VIEW	
DRAWN BY:		CHECKED BY:	
JFR		JFR	
PROJECT NUMBER		DRAWING #	
10019		02-C1	