




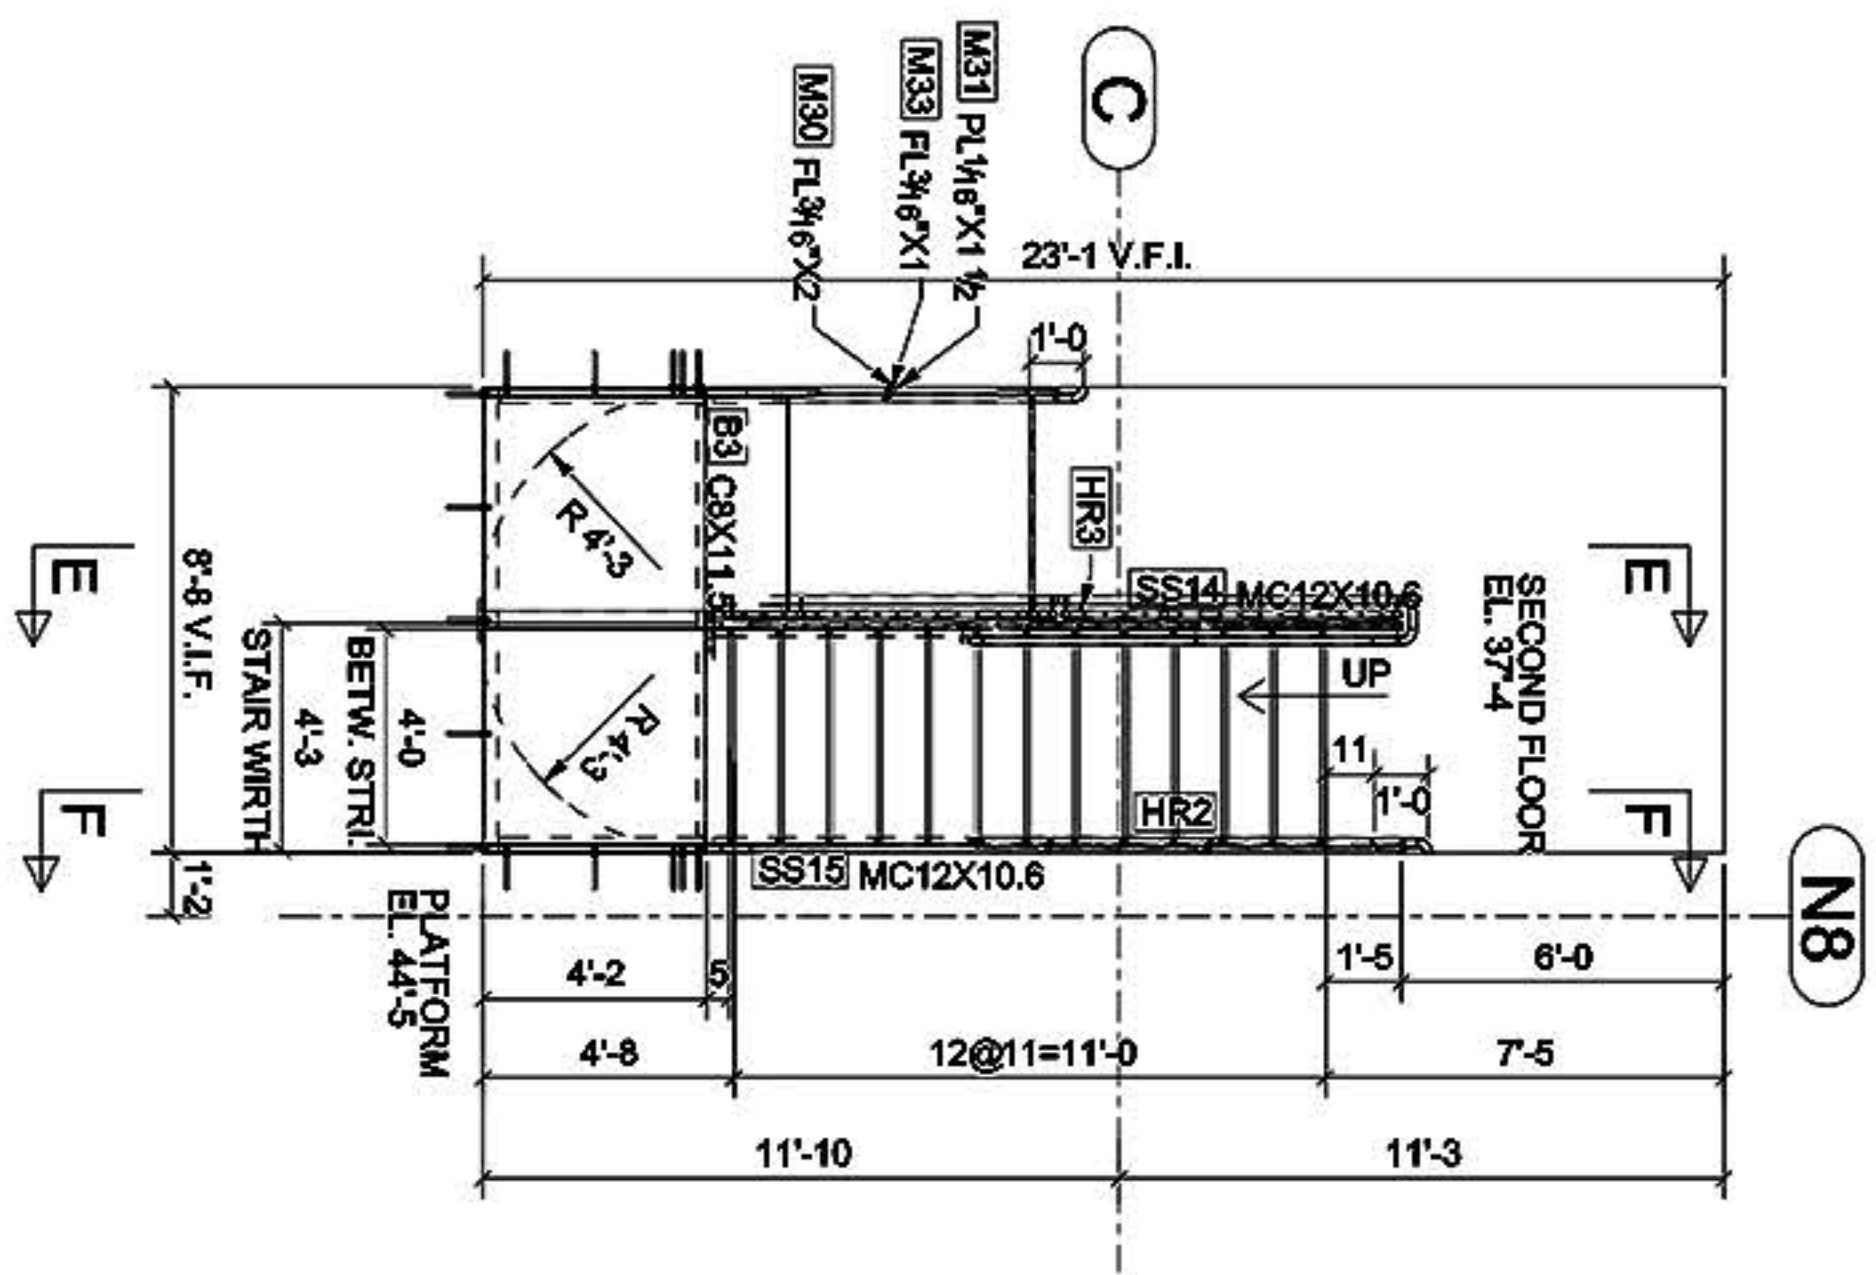


PLAN @ SECOND LEVEL
1:60

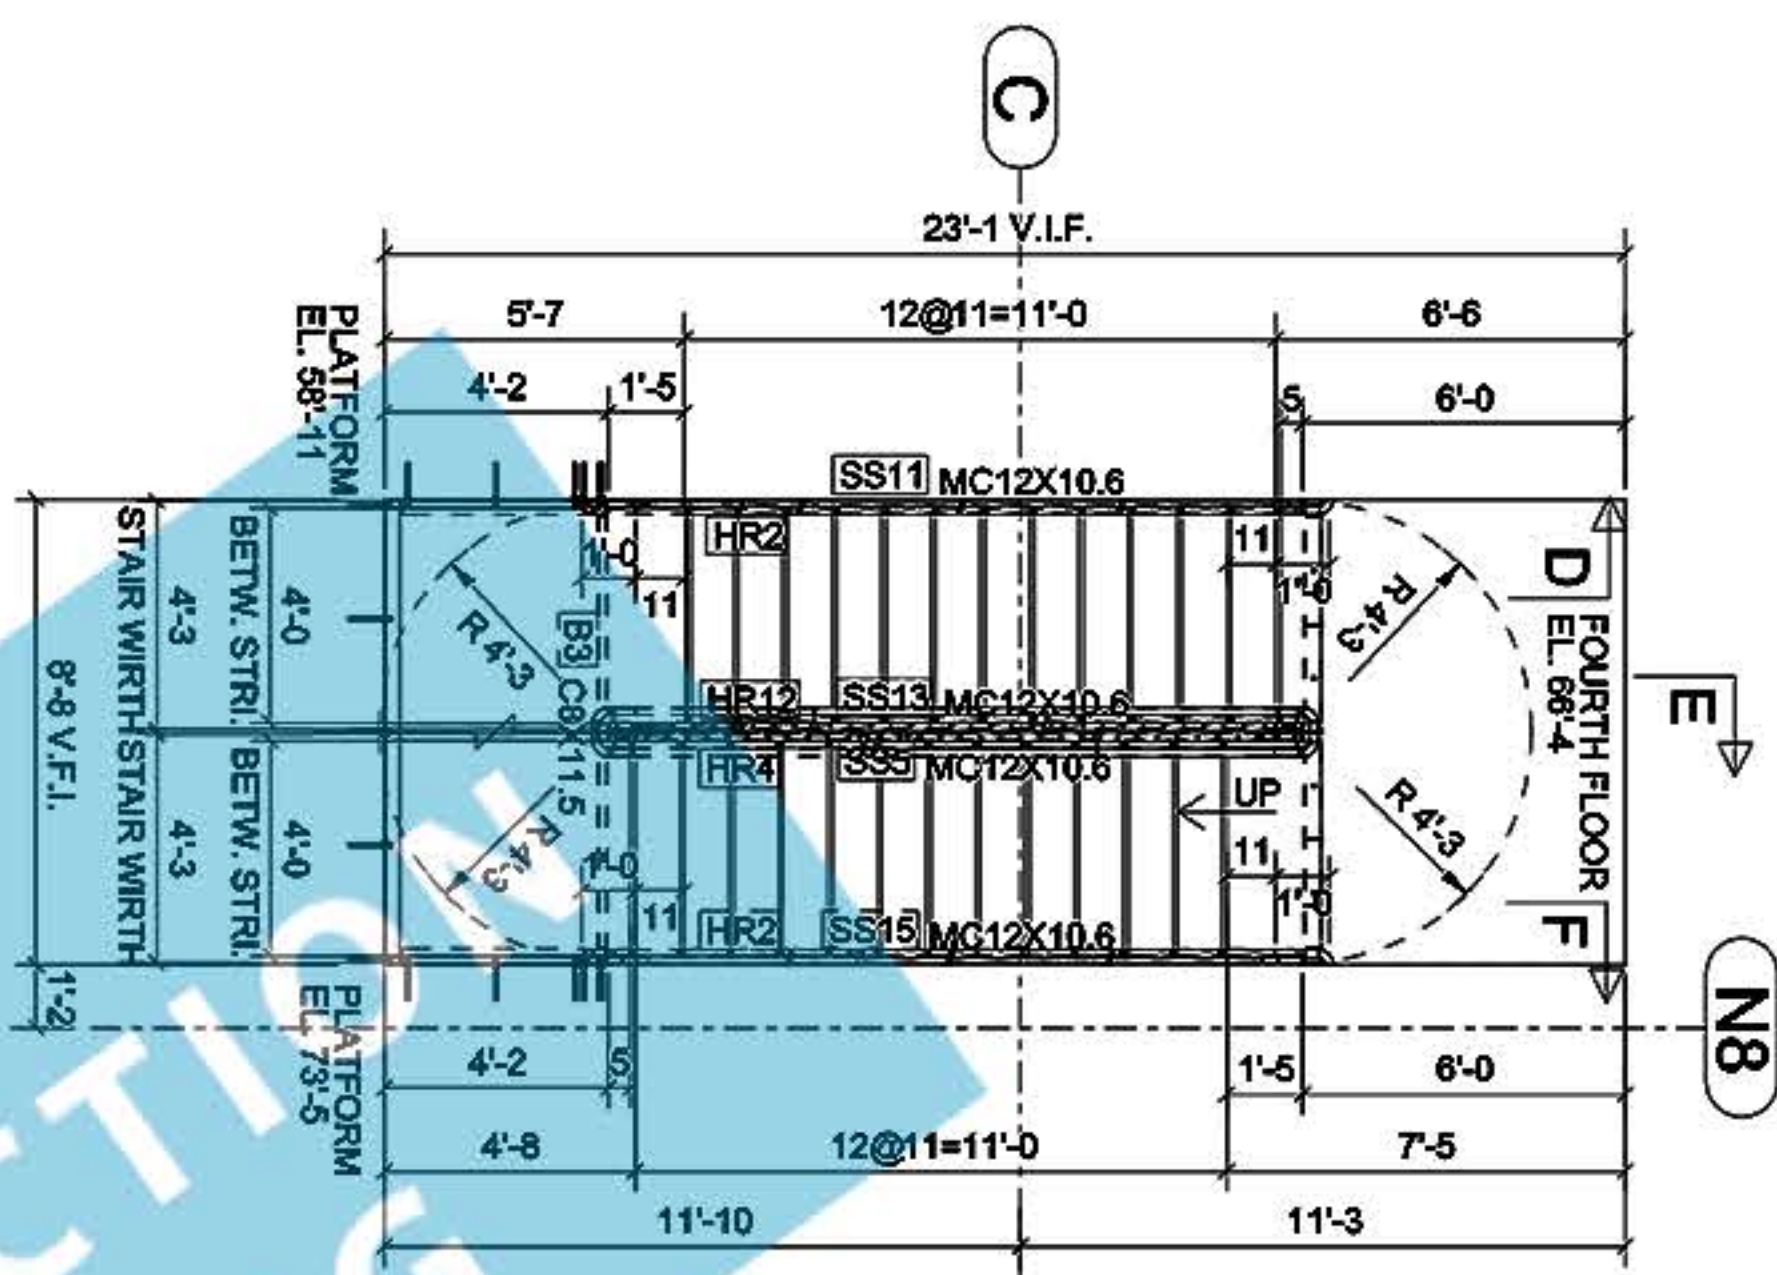


PLAN @ FOURTH LEVEL
1:60

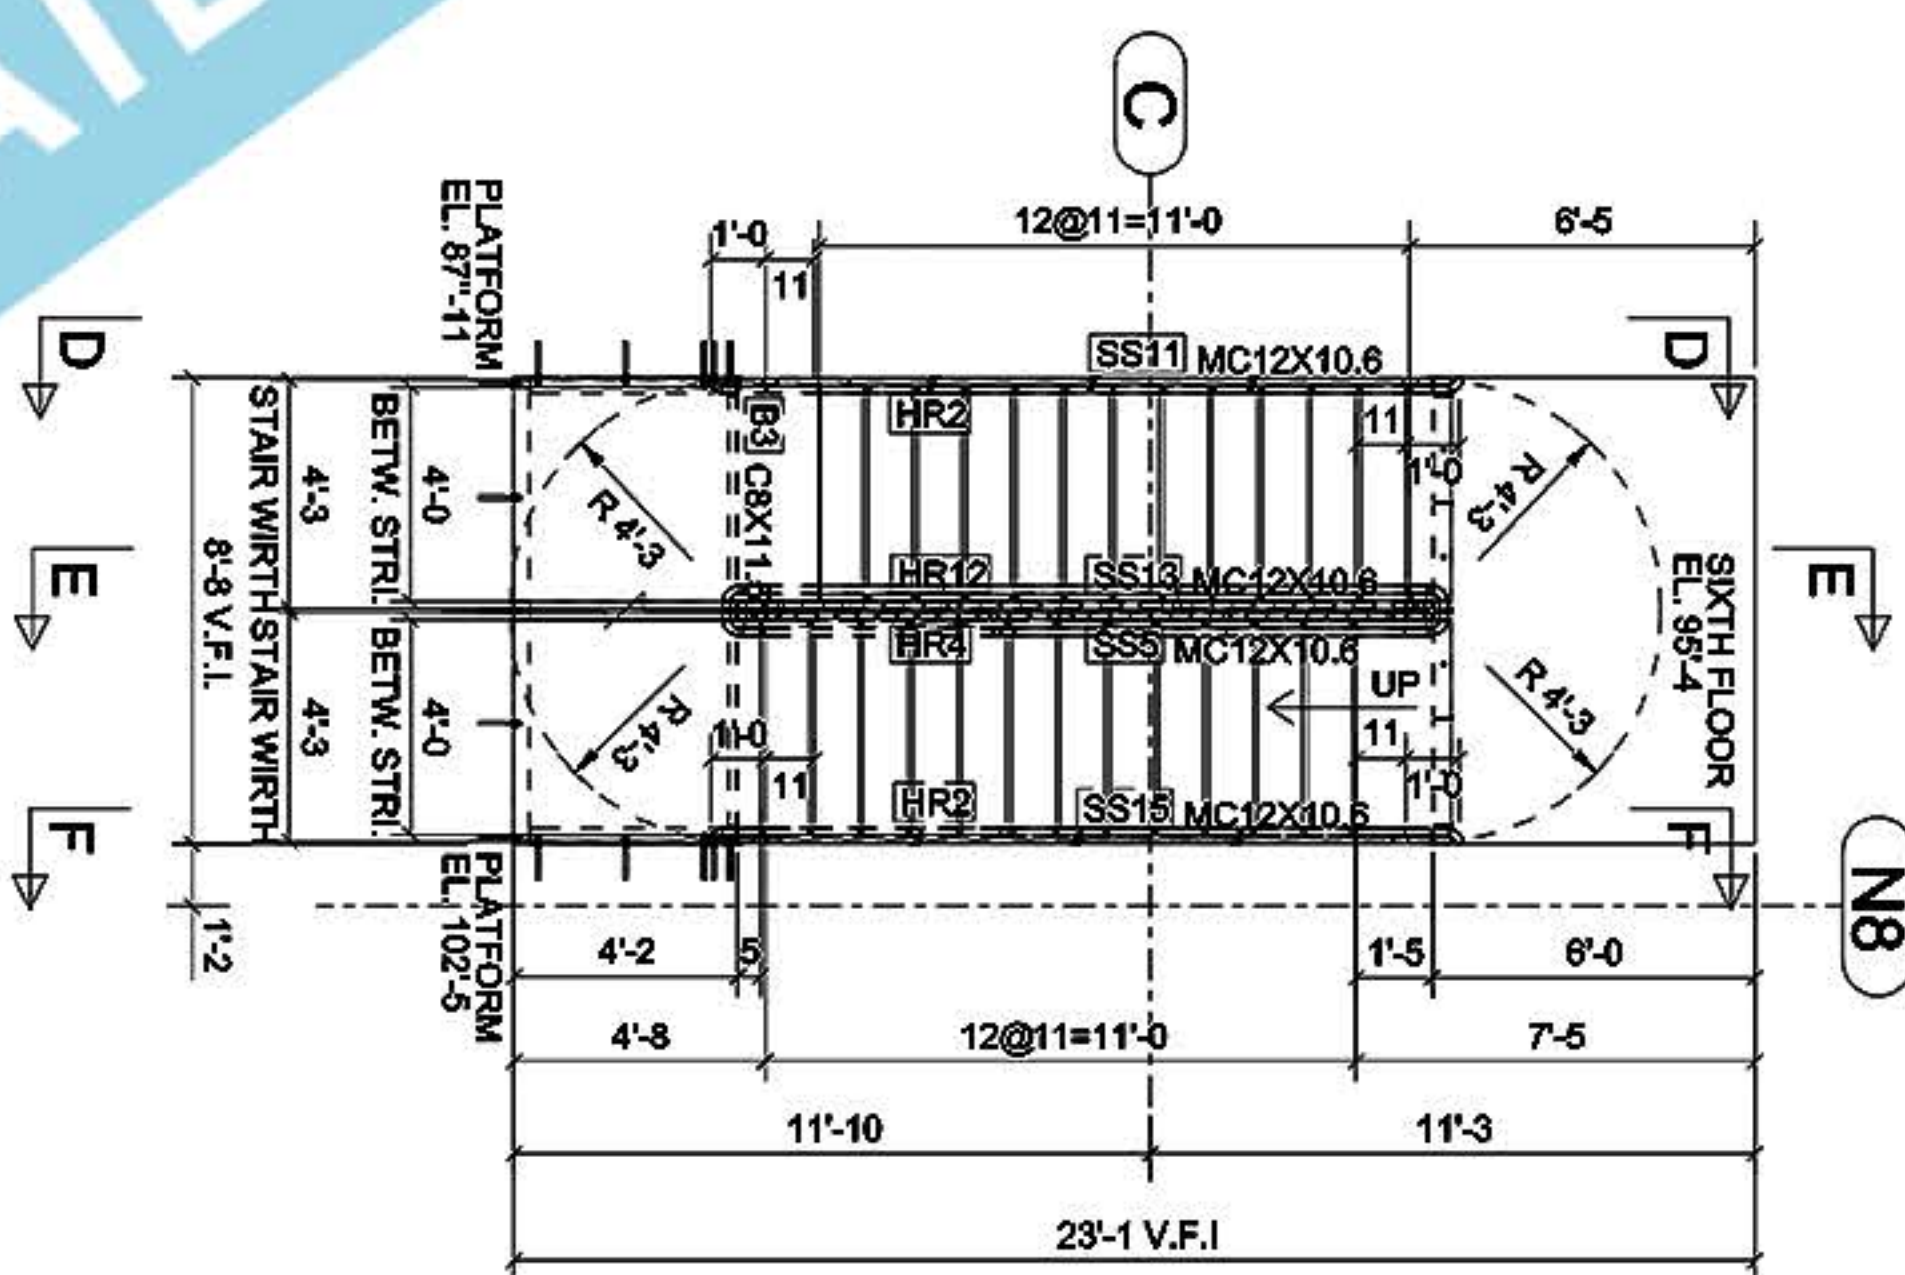


PLAN @ SIXTH LEVEL
1:60

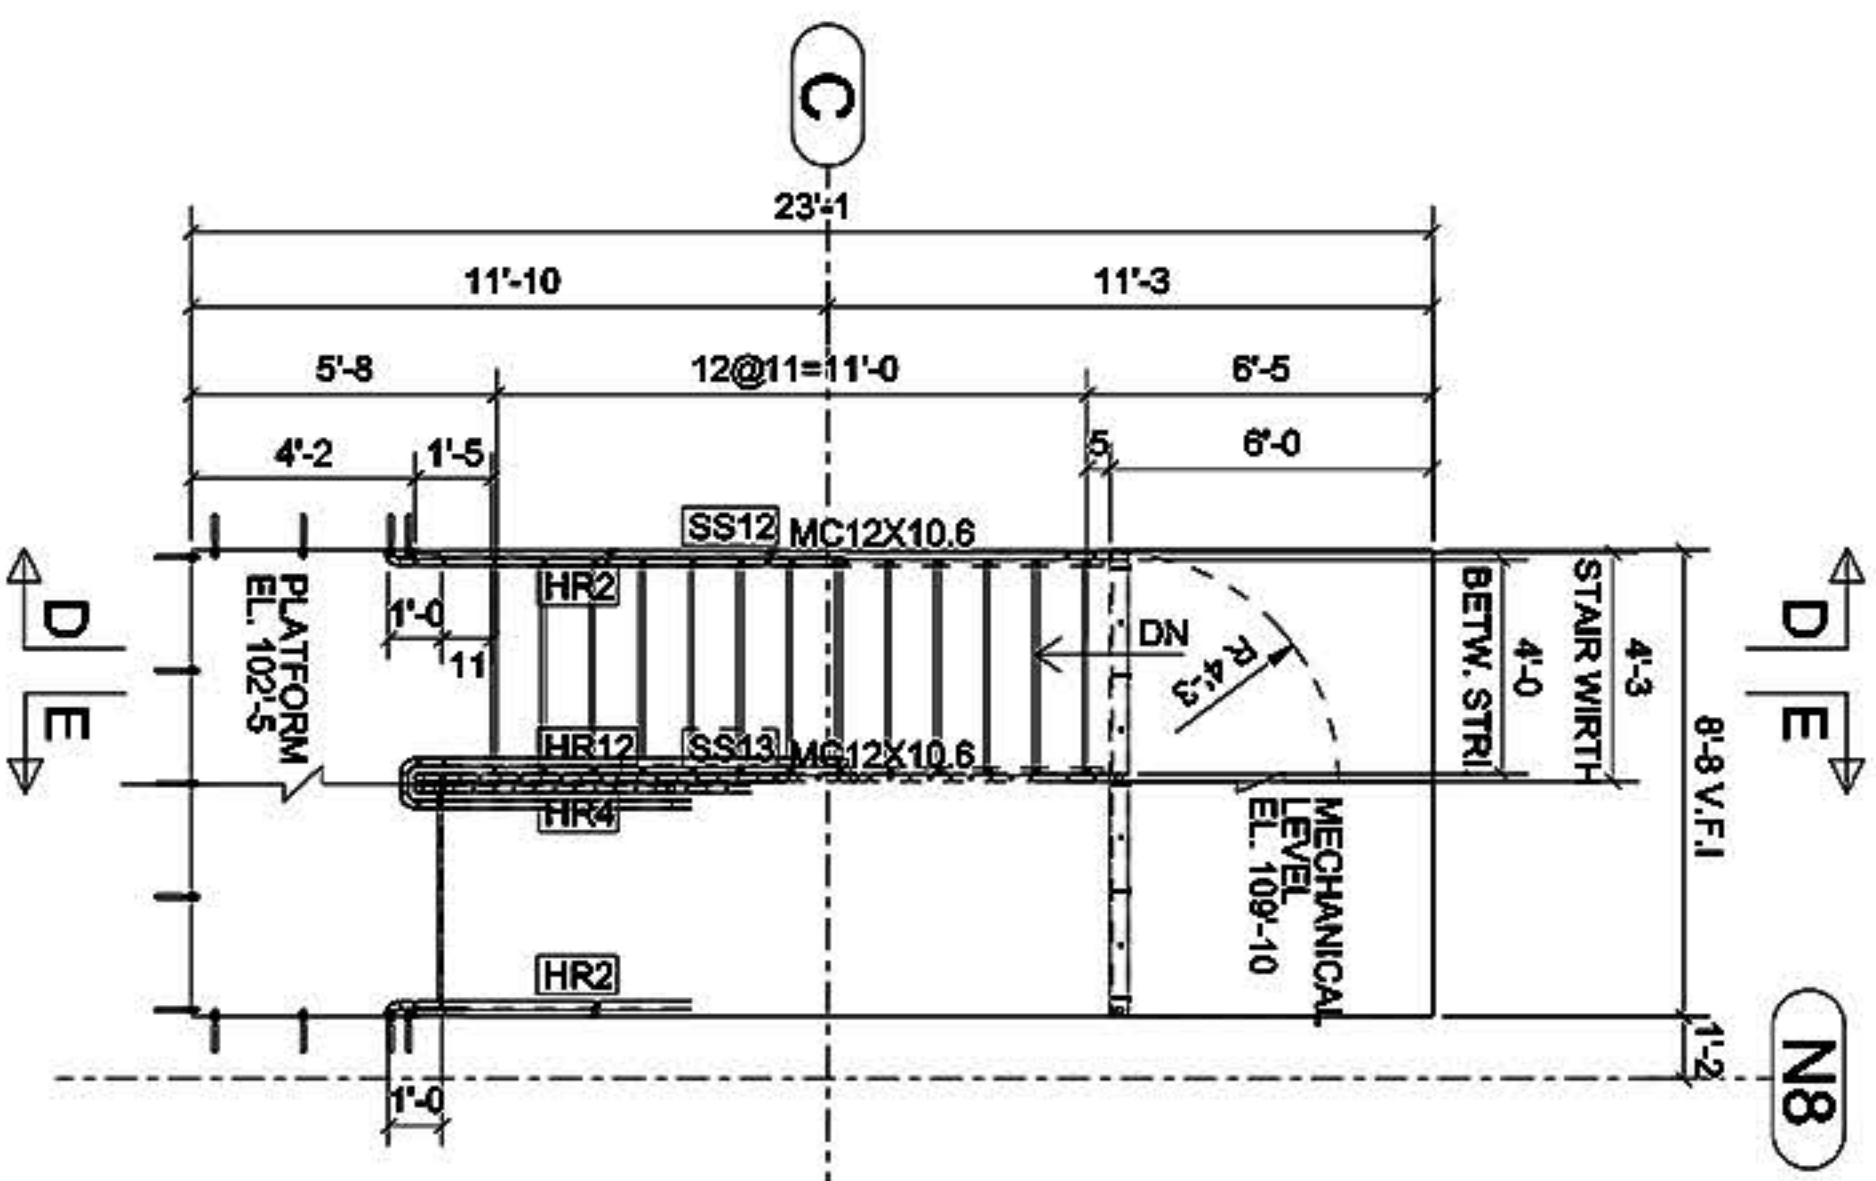

PLAN @ MECHANICAL LEVEL
1:60

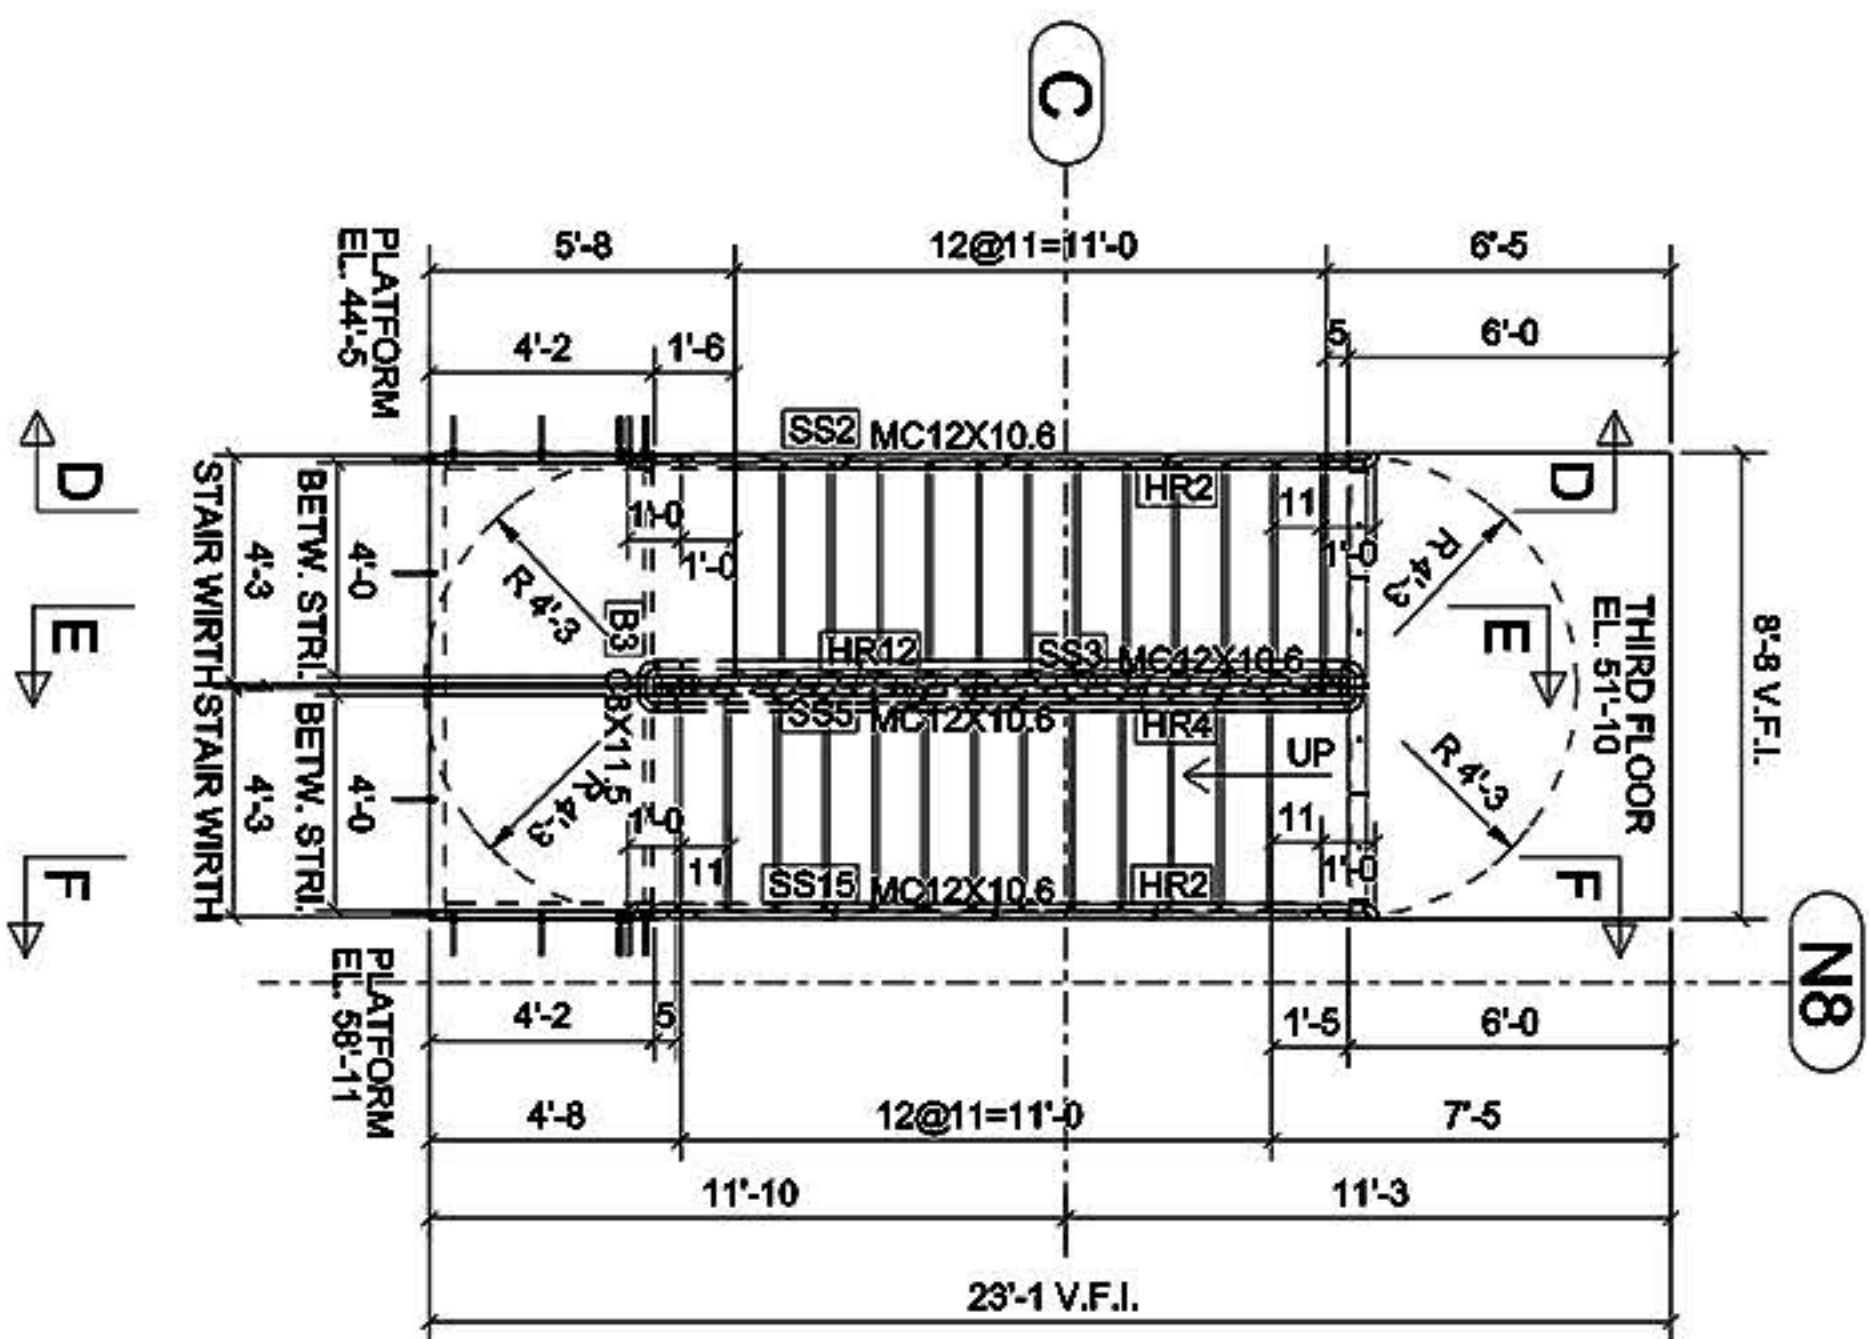

PLAN @ THIRD LEVEL
1:60

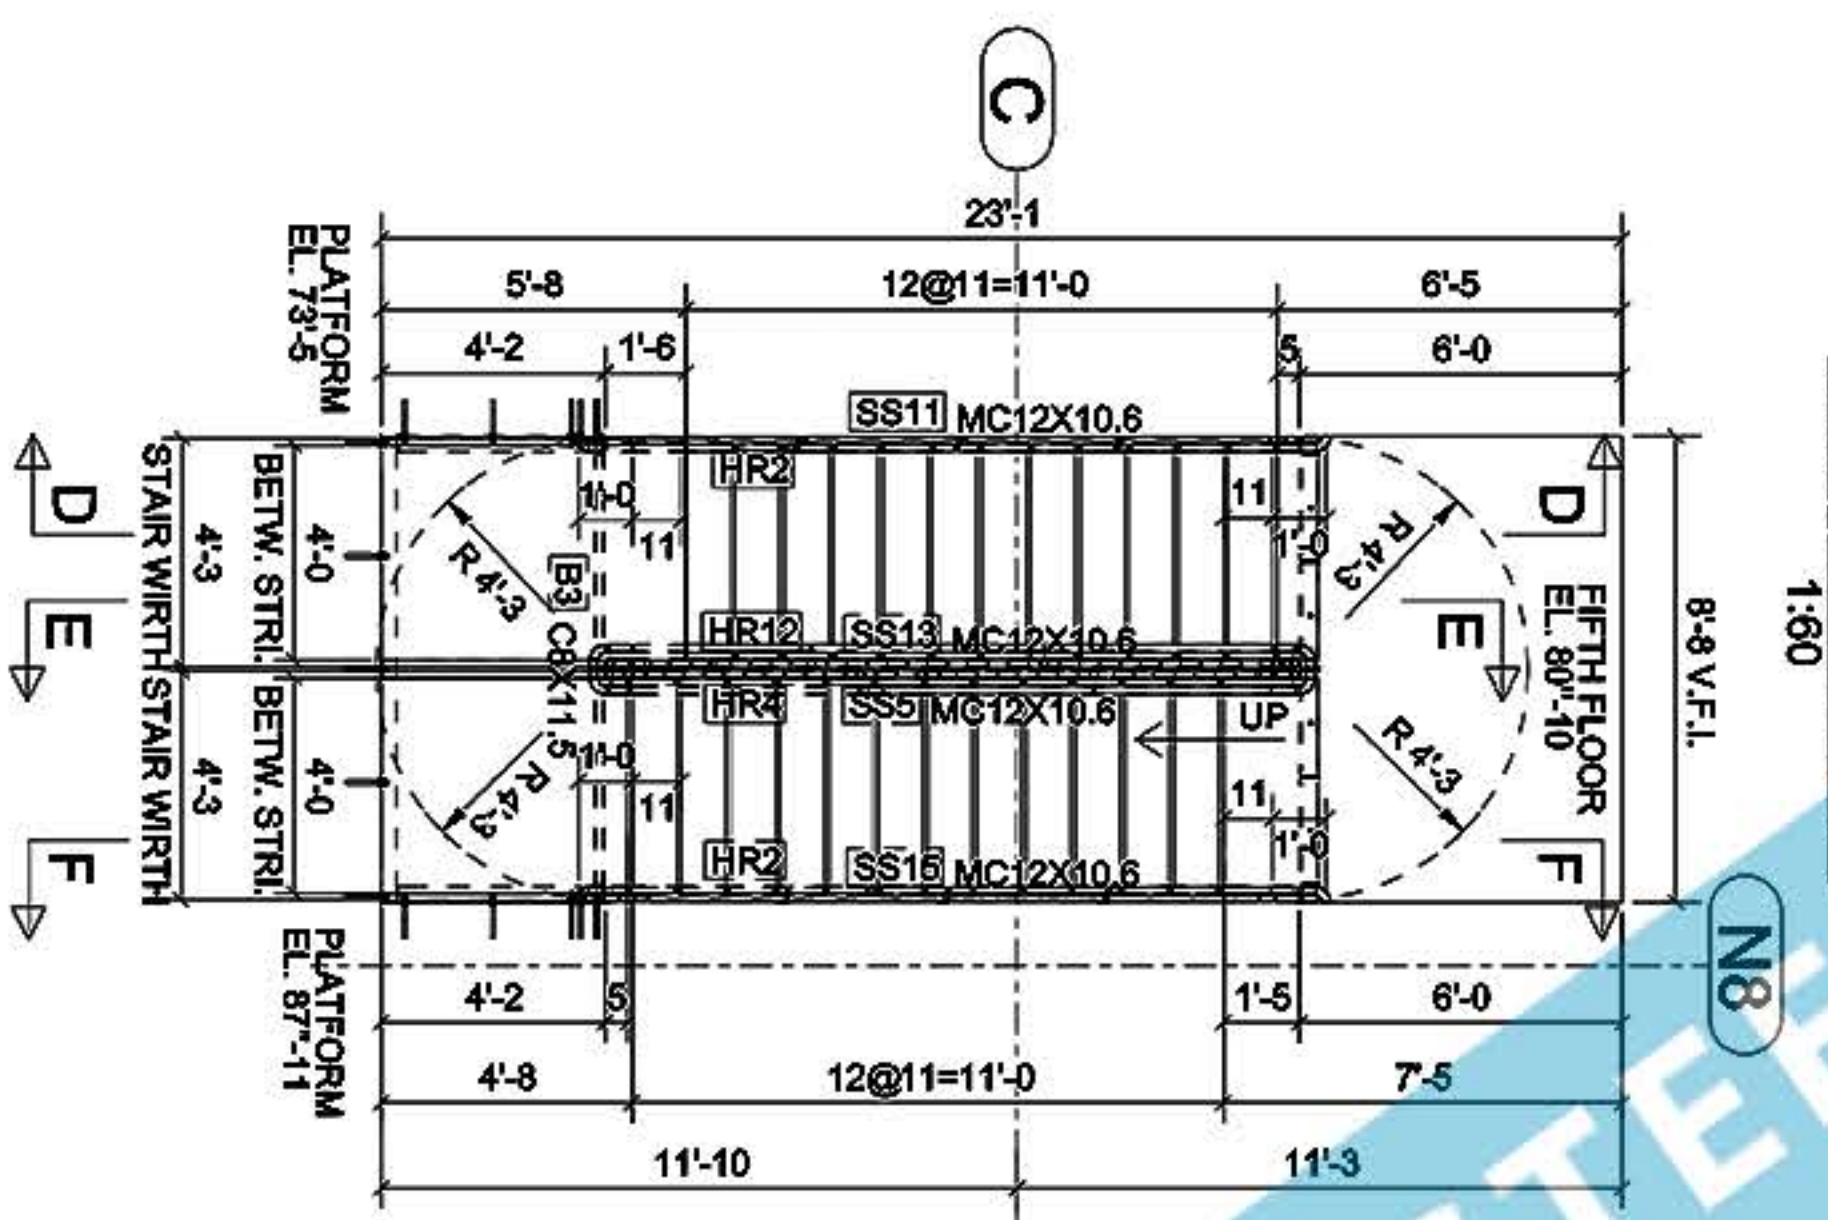

PLAN @ FIFTH LEVEL
1:60