




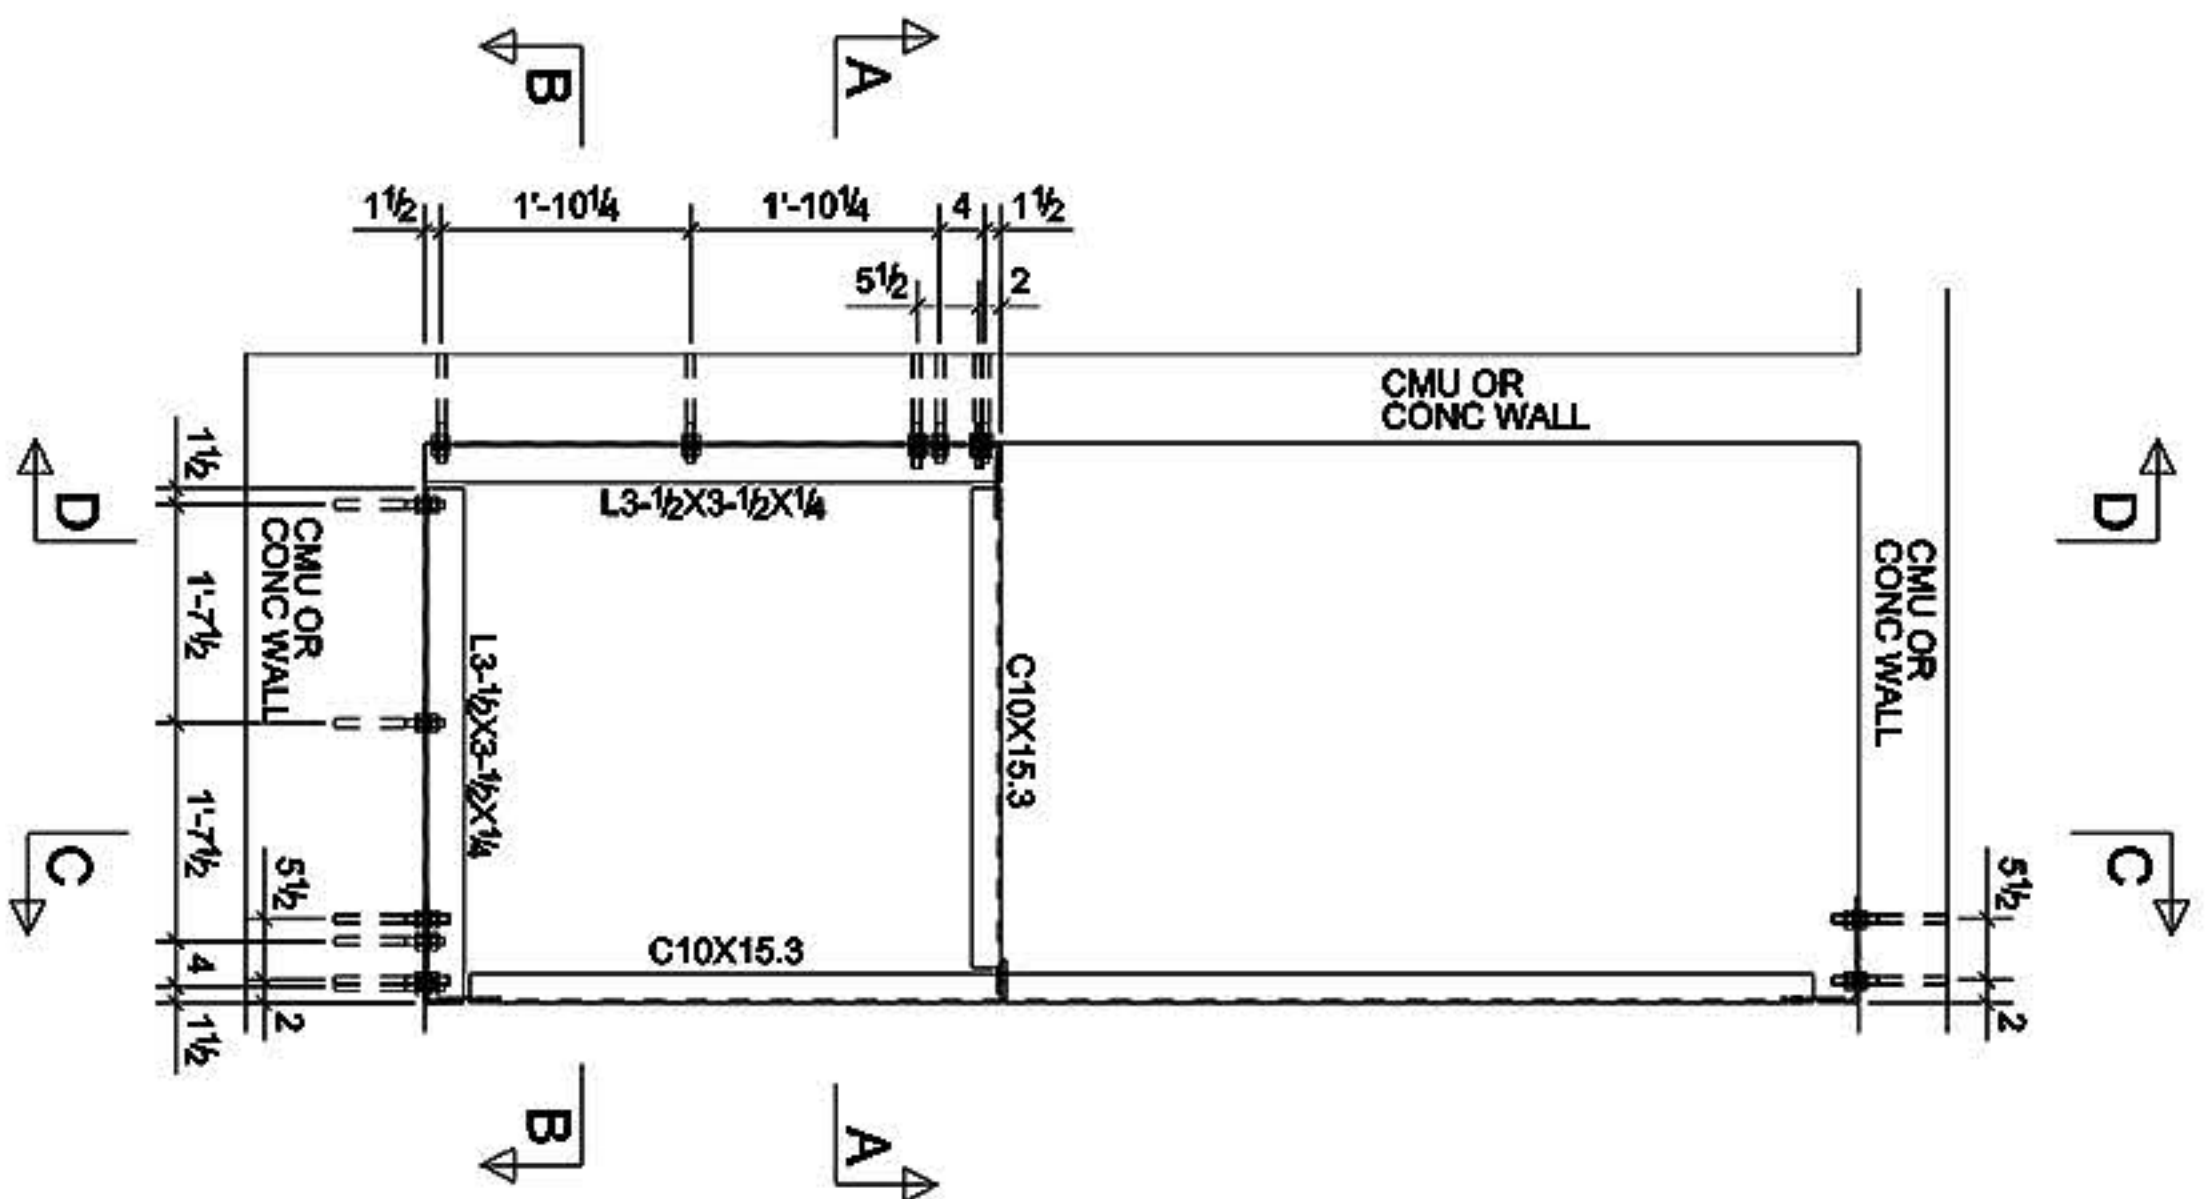


PLAN @EL.+17'-4

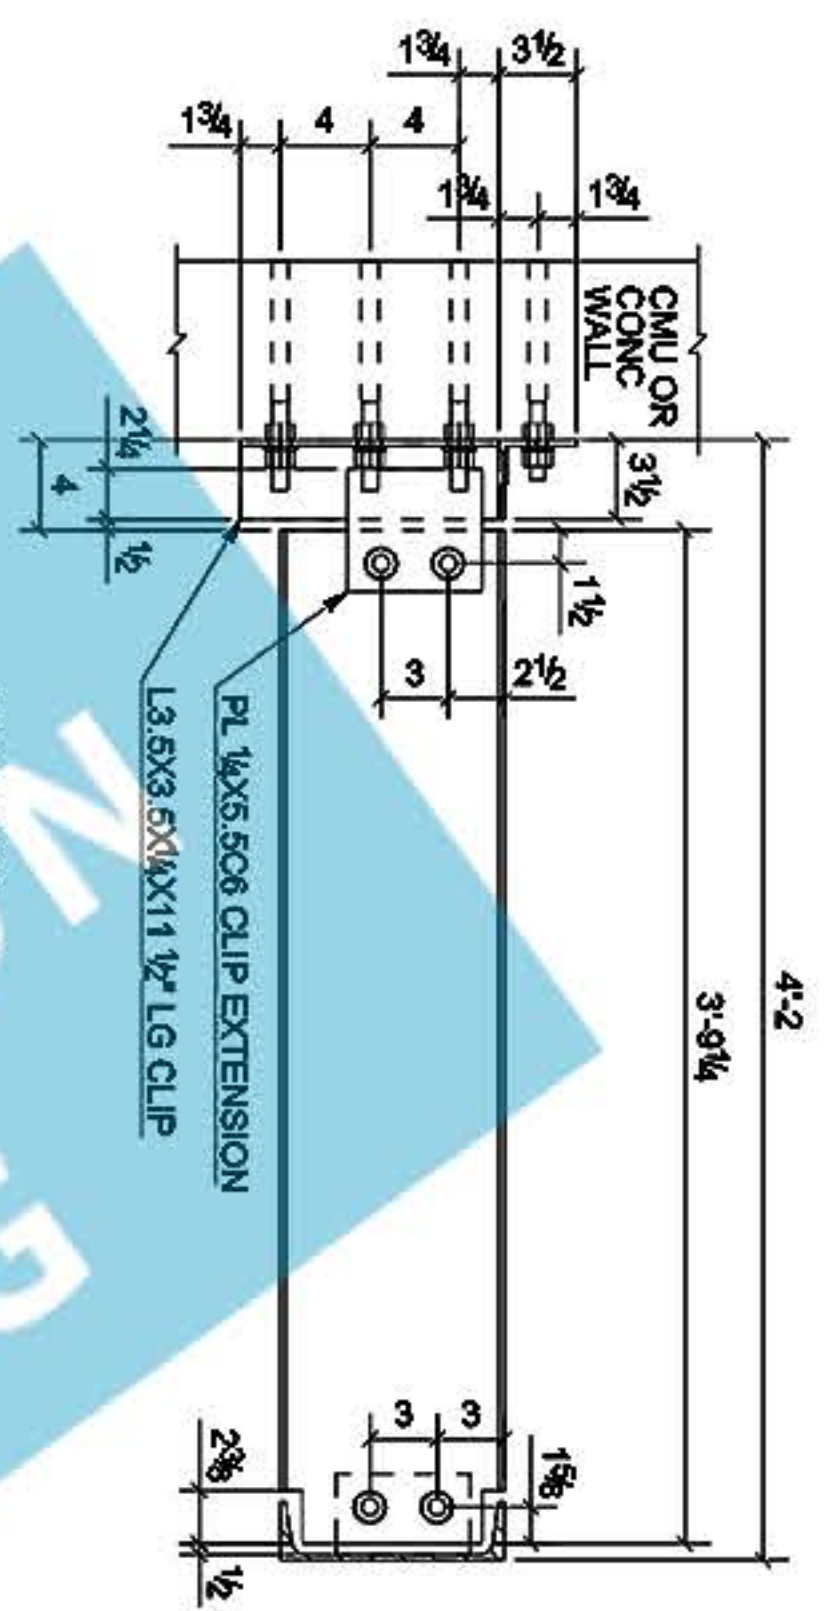


SECTION A-A

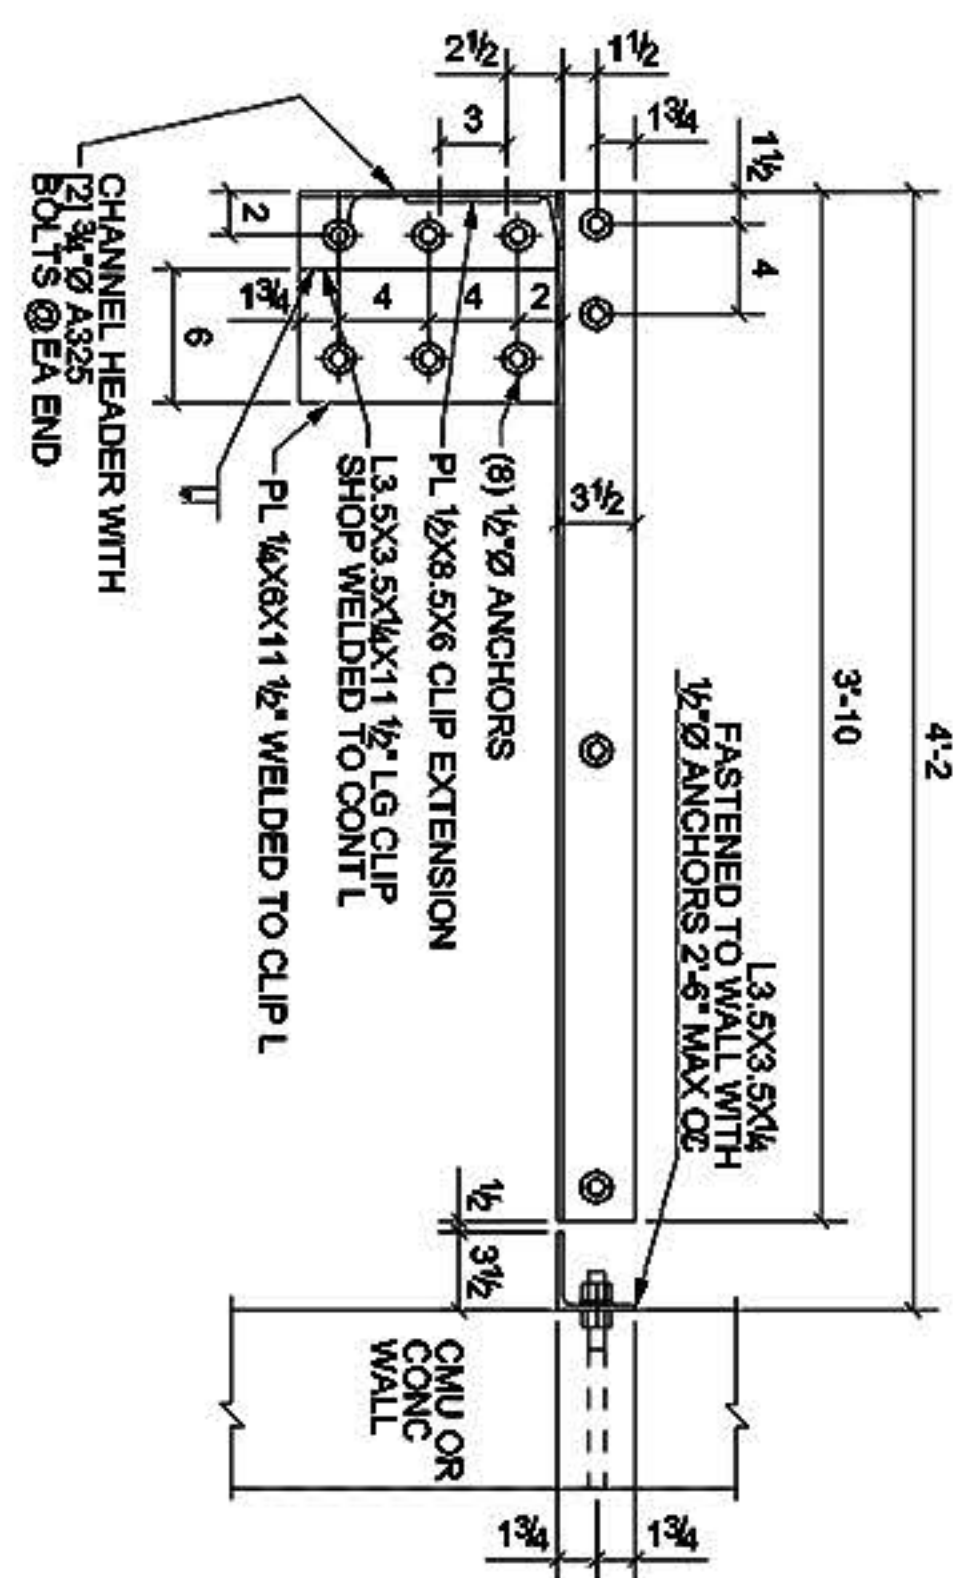

SECTION B-B
TYPICAL DETAIL AT STEEL FRAMED PLATFORM
AT WALL SIDE OF STAIR

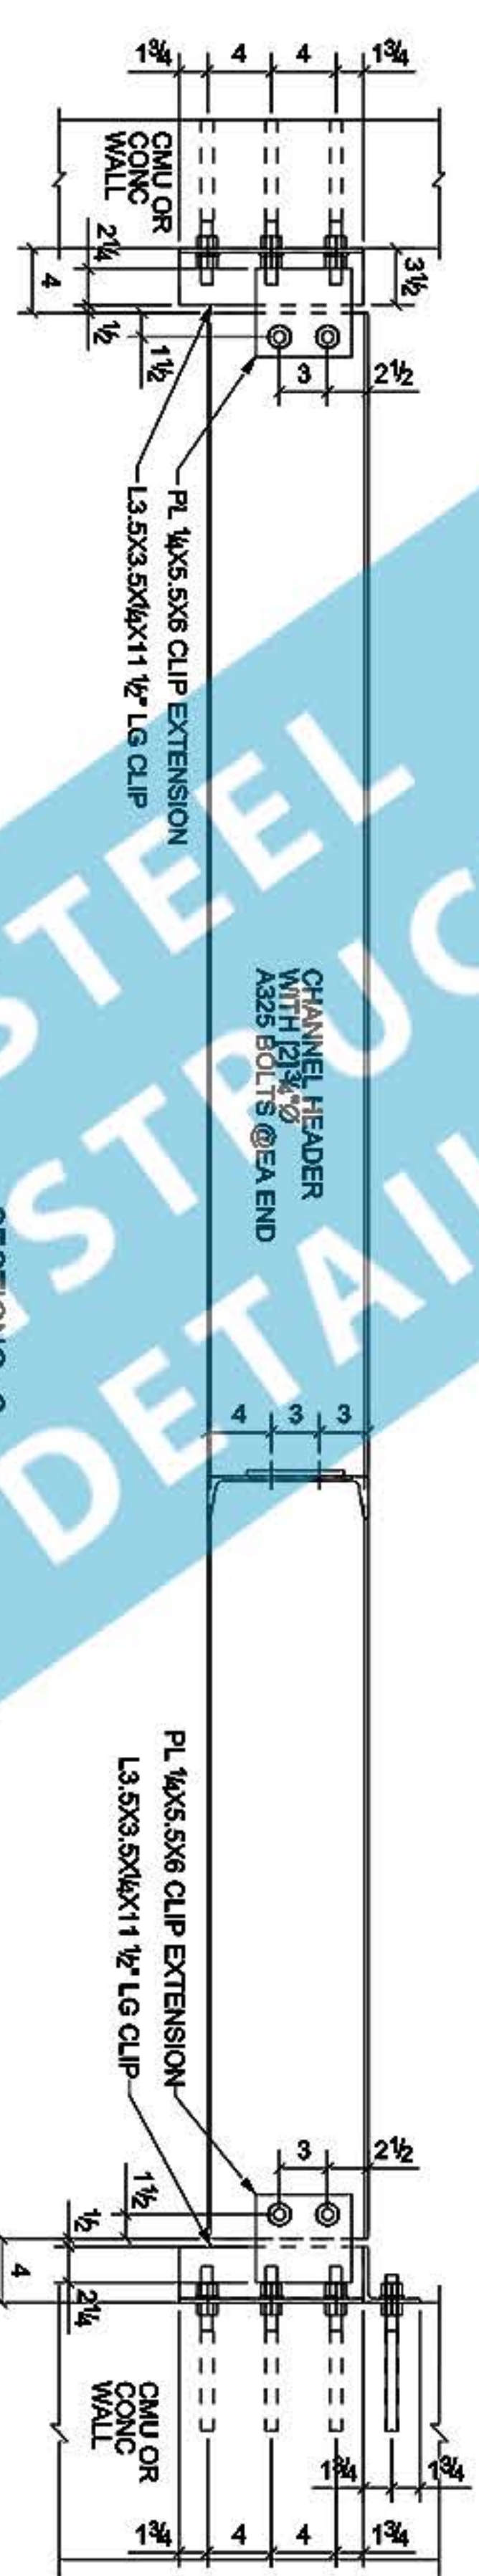

SECTION C-C

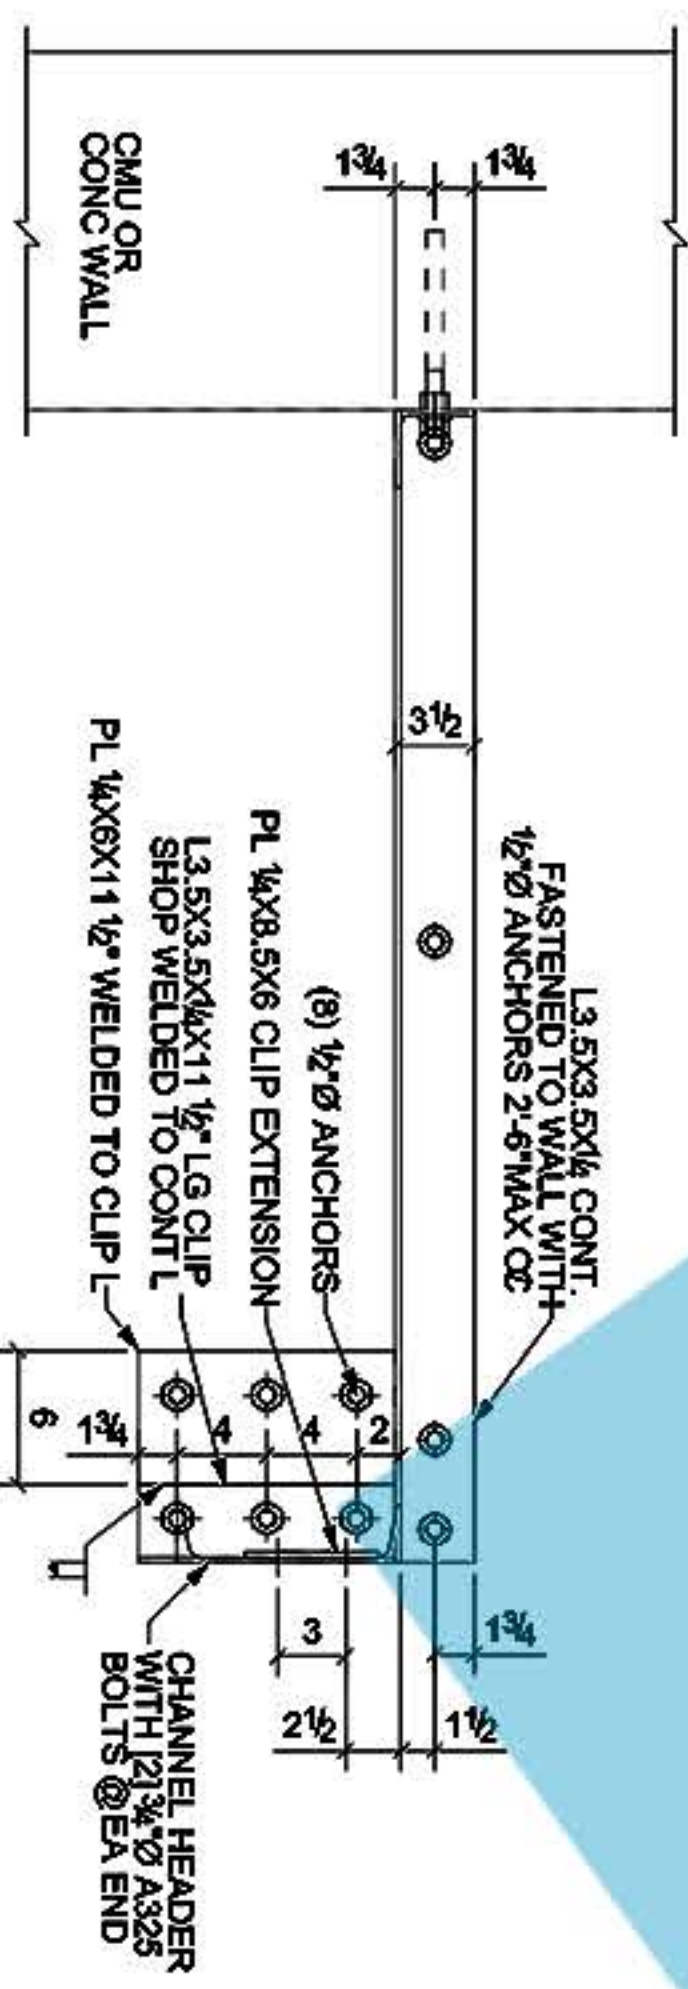

SECTION D-D