


ELEVATION FOR CEILING GRID 3

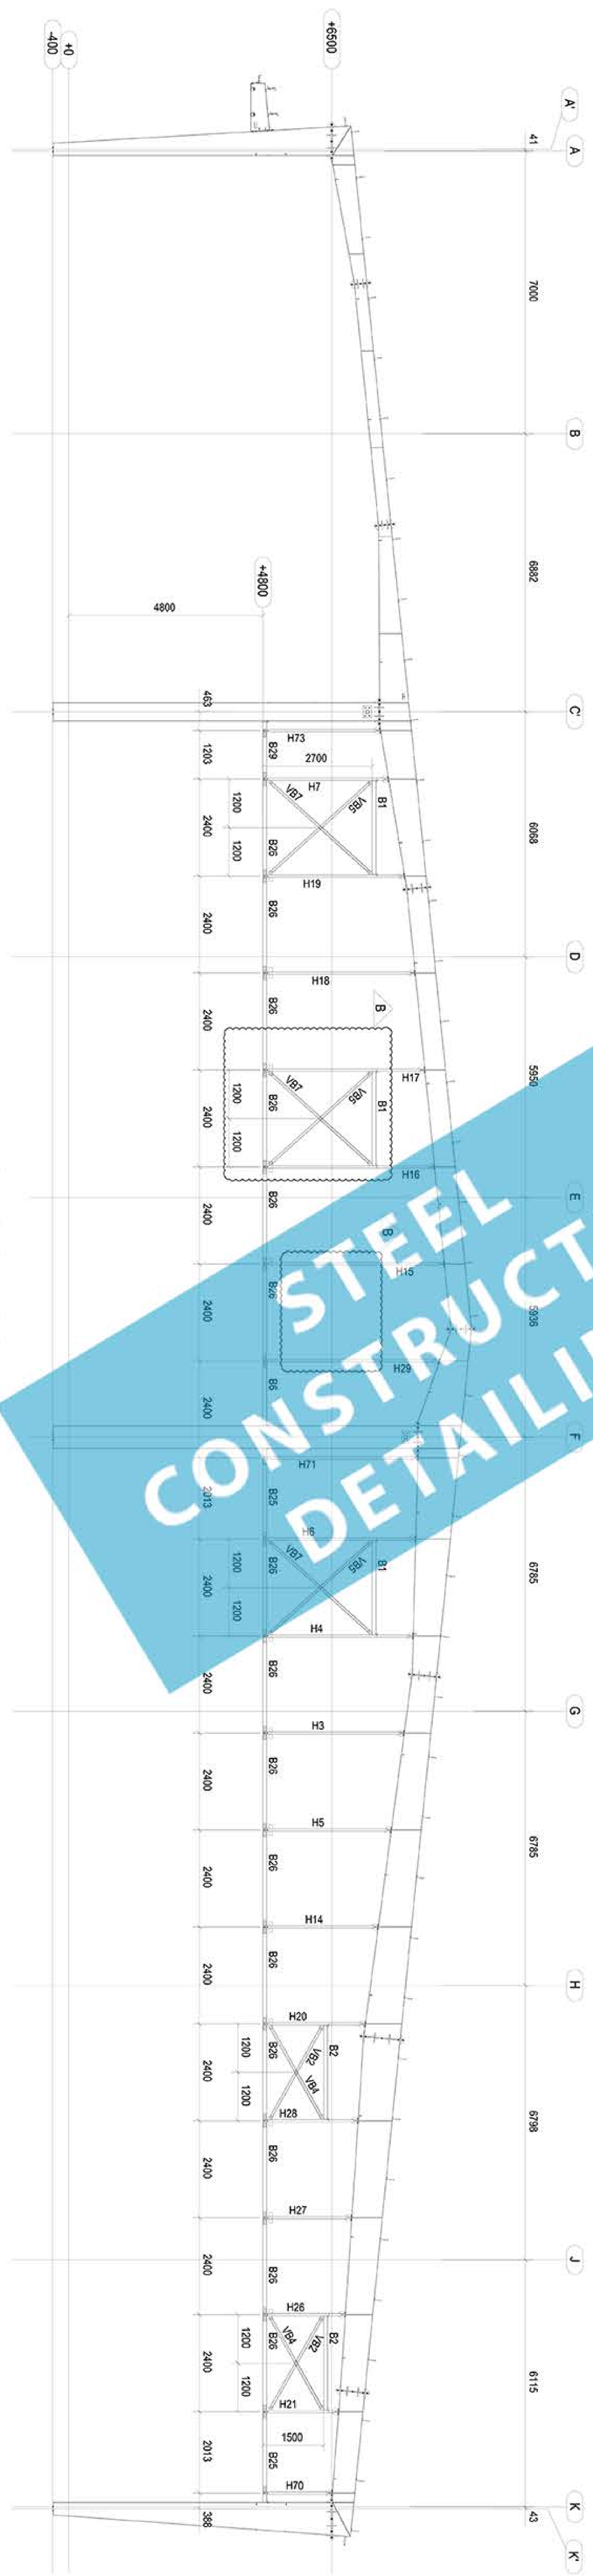

ELEVATION FOR CEILING GRID 4 TO 11

STEEL CONSTRUCTION DETAILING

DATE :-

30-12-2013

PROJECT :-

ABEER LOOM SHED

| REV. | DESCRIPTION | DATE |
|------|-------------------------|------------|
| B | PARTLOCATION CHANGE | 05-02-2014 |
| A | ISSUED FOR CONSTRUCTION | 30-12-2013 |
| REV. | DESCRIPTION | DATE |

CLIENT :-

DRAWING

ELEVATION FOR FALSE CEILING GRID
3 & 4 to 11

| | | | |
|----------------|--------------|----------------|--------------|
| SCALE :- 1:100 | DRAWN:- D.S. | CHECKED:- N.L. | REVISION:- B |
|----------------|--------------|----------------|--------------|



SHREE PREFAB STEELS P LIMITED,
PLOT NO.453, Opp. Chackarvadi Bus Stop,
Nr SP4 Container Opp. Divya Bhaskar Press,
Chhatiodar Bavli Road, Chackarvadi,
Phone: 079-65413309, 40075253
Fax: 079-60227255
Mobile: 09099972642

DRAWING

NO :-
E 4.2