

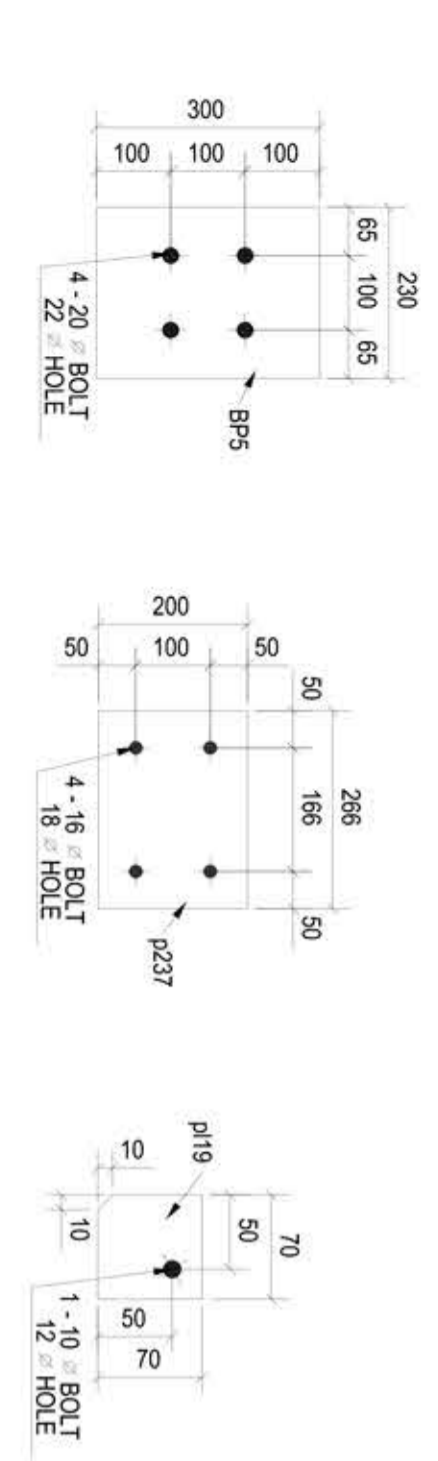
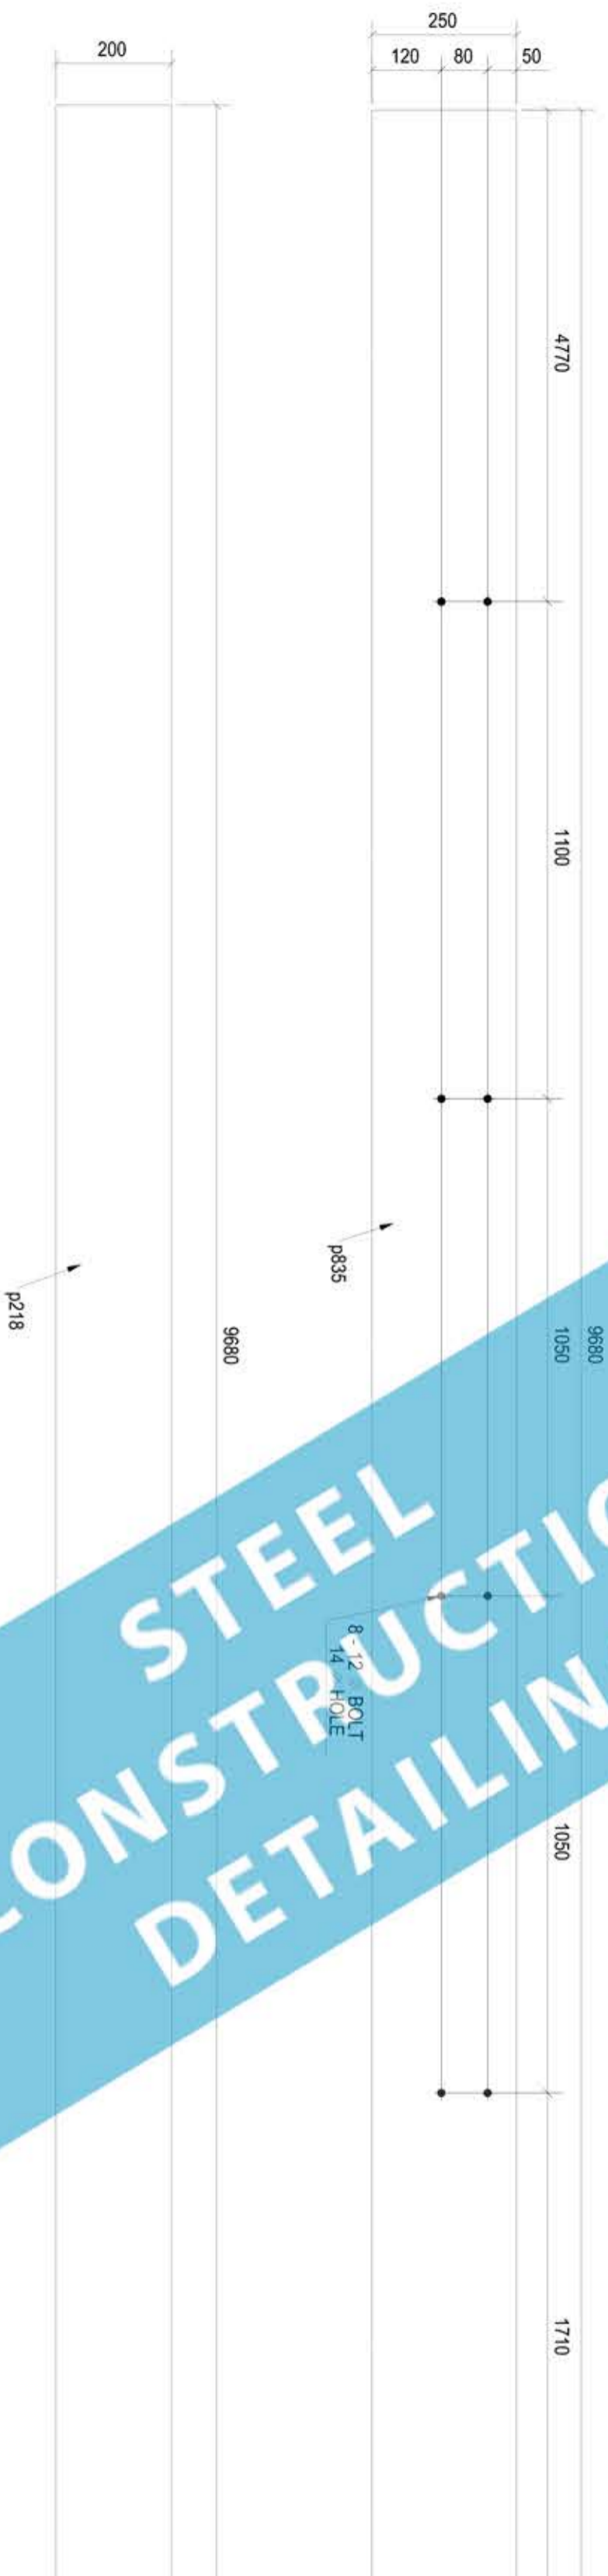
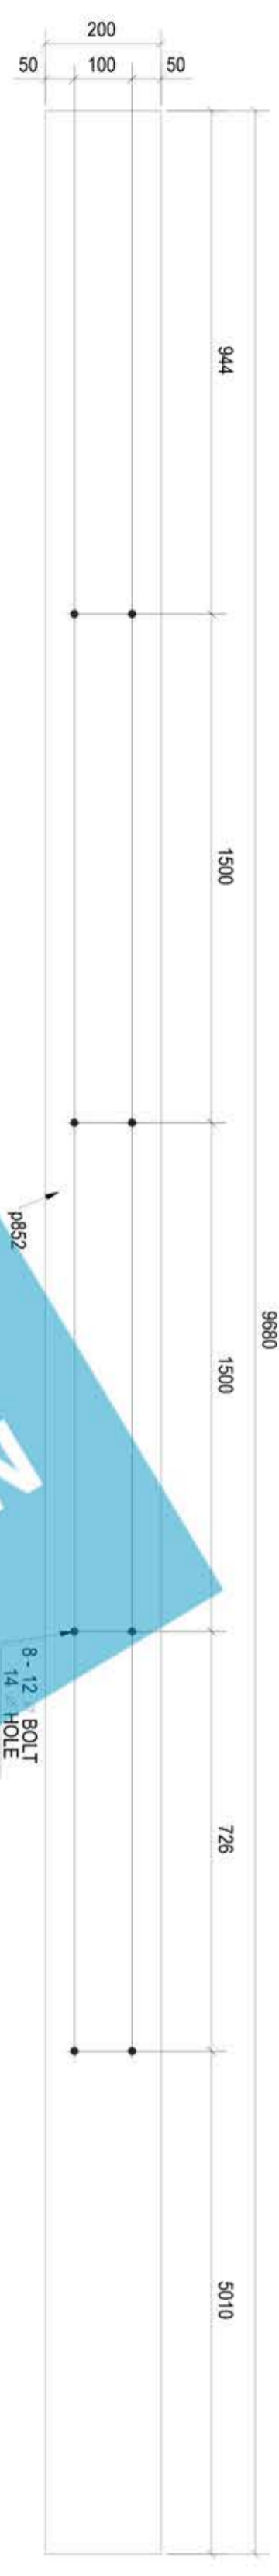


MARK	SIZE	LENGTH MM	Total Qty.	WEIGHT KG.
BP5	PLT20*230	300	1	8.31
p218	PL8*200	9680	1	121.58
p237	PLT10*200	266	1	4.18
p835	PLT5*250	9680	1	94.98
p852	PL8*200	9680	1	121.58
p119	PL16*70	70	8	1.85

NUMBER OF COLUMN ASSEMBLY = 1

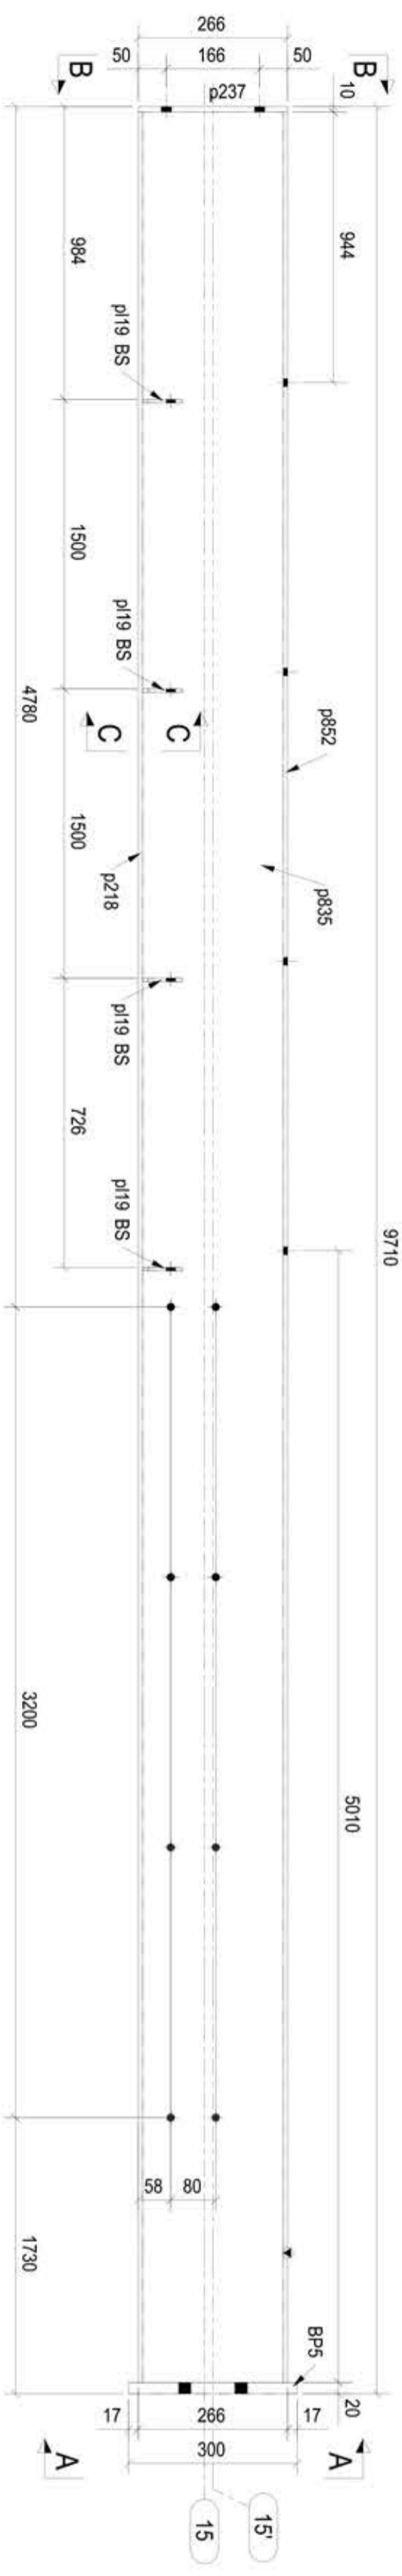

STEEL CONSTRUCTION DETAILING

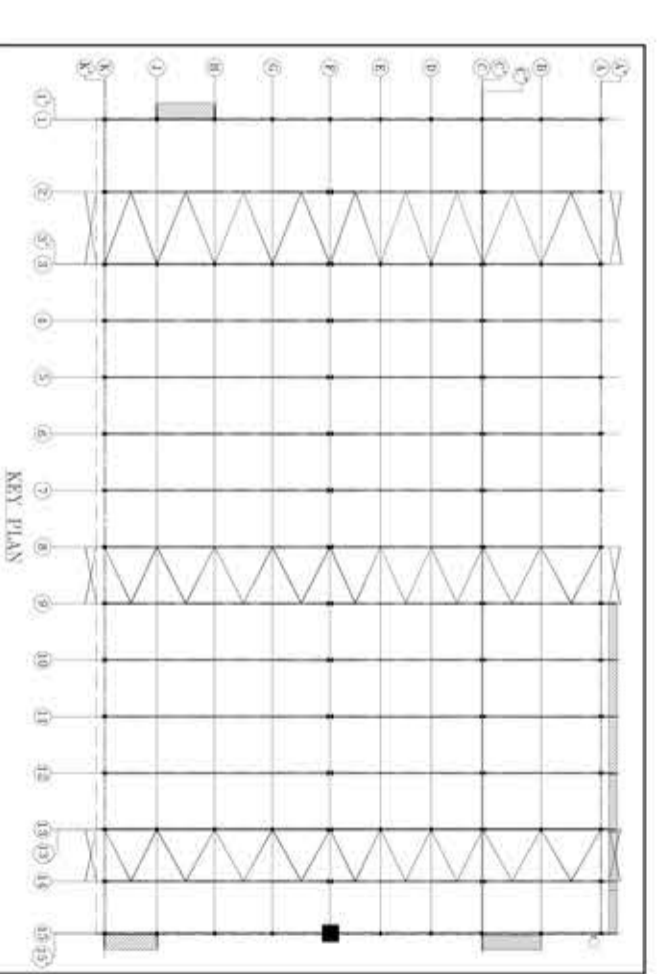

DATE :- PROJECT :- **ABBEER LOOM SHED** CLIENT :- DRAWING NO :- **C60**

REV. A FOR FABRICATION DESCRIPTION DATE

SCALE :- AS SHOWN DRAWN: KS CHECKED: NJ REVISION: A

**SHREE PREFAB STEELS P LIMITED**

SHREE PREFAB STEELS P LIMITED.  
PLOT NO 453 Opp. Chacharwad Bus Stop, N. SPT Continer Corp. Durg Bhisakar Press, Chhatrapati Bawli Road, Chacharwad. Phone: 079-65413309, 40075253 Fax: 079-30022795 Mobile: 09099927842

**NOTES:**

- UNLESS OTHERWISE SPECIFIED ALL DIMENSIONS ARE IN MM.
- TOLERANCE FOR ALL ATTACHED COMPONENTS & CID SHALL BE  $\pm 1mm$ .
- TOLERANCE OVERALL LENGTH OF COLUMN & RAFTER  $\pm 2mm$ .
- ALL BOLTS ARE 16mm Ø U.N.O.
- <img alt="Symbol for indicating connecting side mark" style="vertical-align: middle;"/> INDICATES CONNECTING SIDE MARK
- <img alt="Symbol for indicating dimension face mark" style="vertical-align: middle;"/> INDICATES DIMENSION FACE MARK
- FS = FAR SIDE
- NS = NEAR SIDE
- BS = BOTH SIDE
- <img alt="Symbol for orientation mark" style="vertical-align: middle;"/> ORIENTATION MARK

