

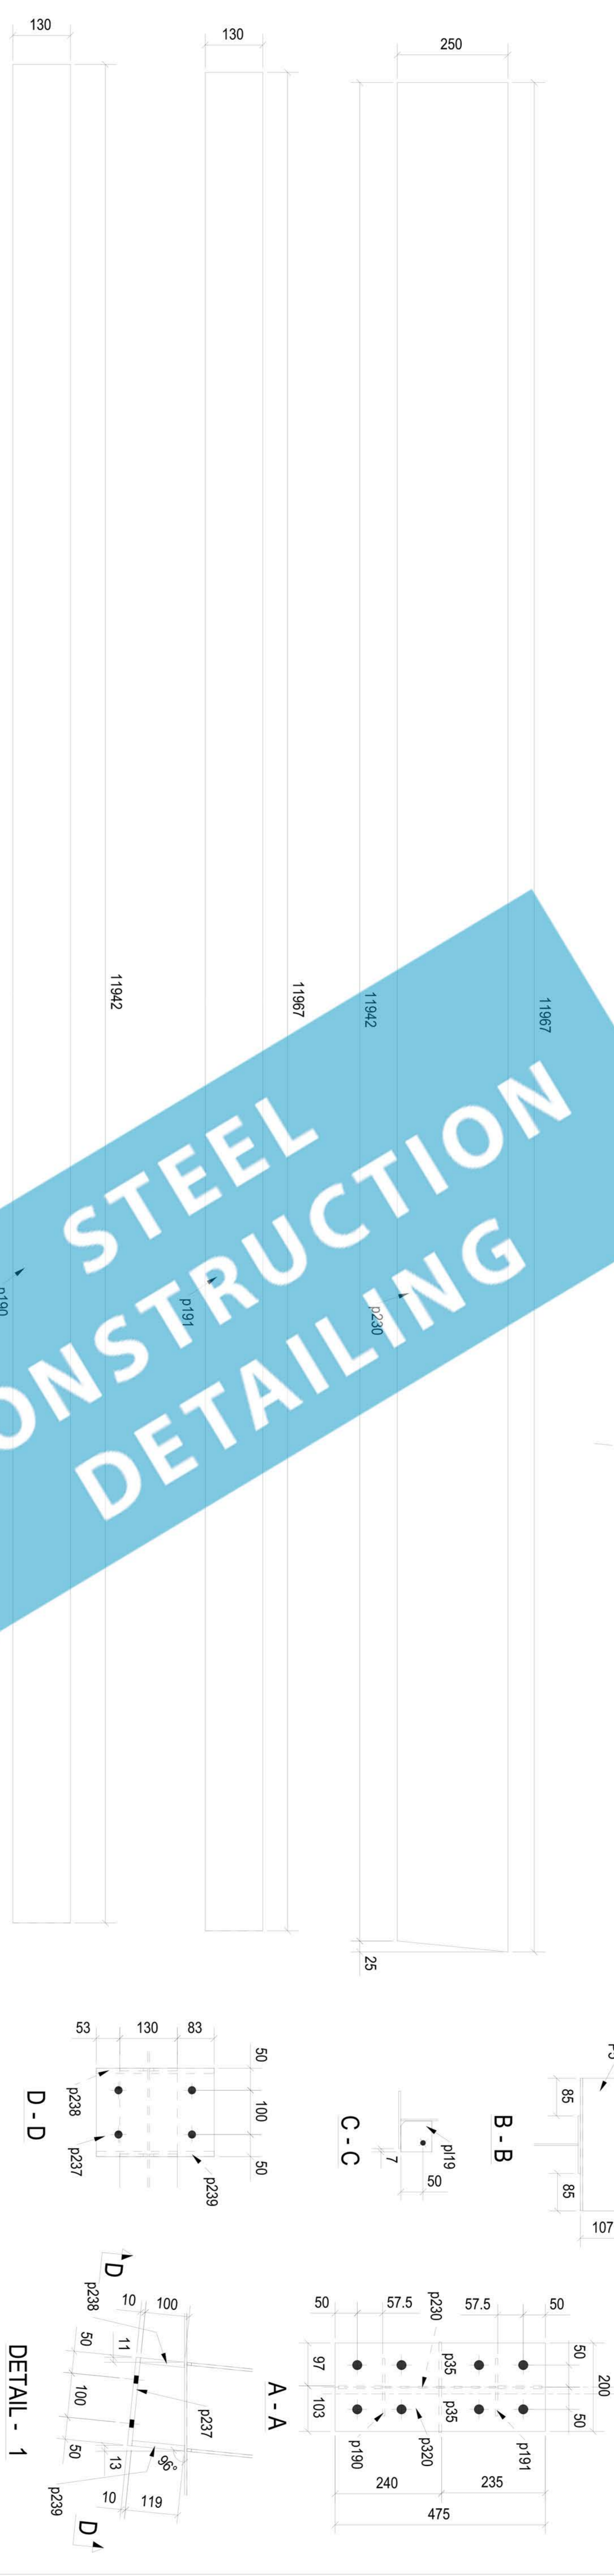


SHOP MATERIAL LIST FOR 1 ASSEMBLY			
MARK	SIZE	LENGTH MM	Total Qty. WEIGHT KG.
P5	BL200*80*5	300	8 24.02
P35	PLT6*100	100	6 2.83
P65	PLT6*67	148	1 0.47
P67	PLT6*74	134	1 0.47
P131	PLT6*63	250	8 5.95
P130	PLT5*130	11942	1 60.94
P191	PLT5*130	11967	1 61.06
P230	PLT4*250	11967	1 93.94
P237	PLT10*200	266	2 8.35
P238	PLT12*100	266	2 1.88
P239	PLT12*119	266	2 2.67
P320	PLT16*200	475	2 23.86
P119	PLT6*70	70	4 0.92


NUMBER OF RAFTER ASSEMBLY = 1

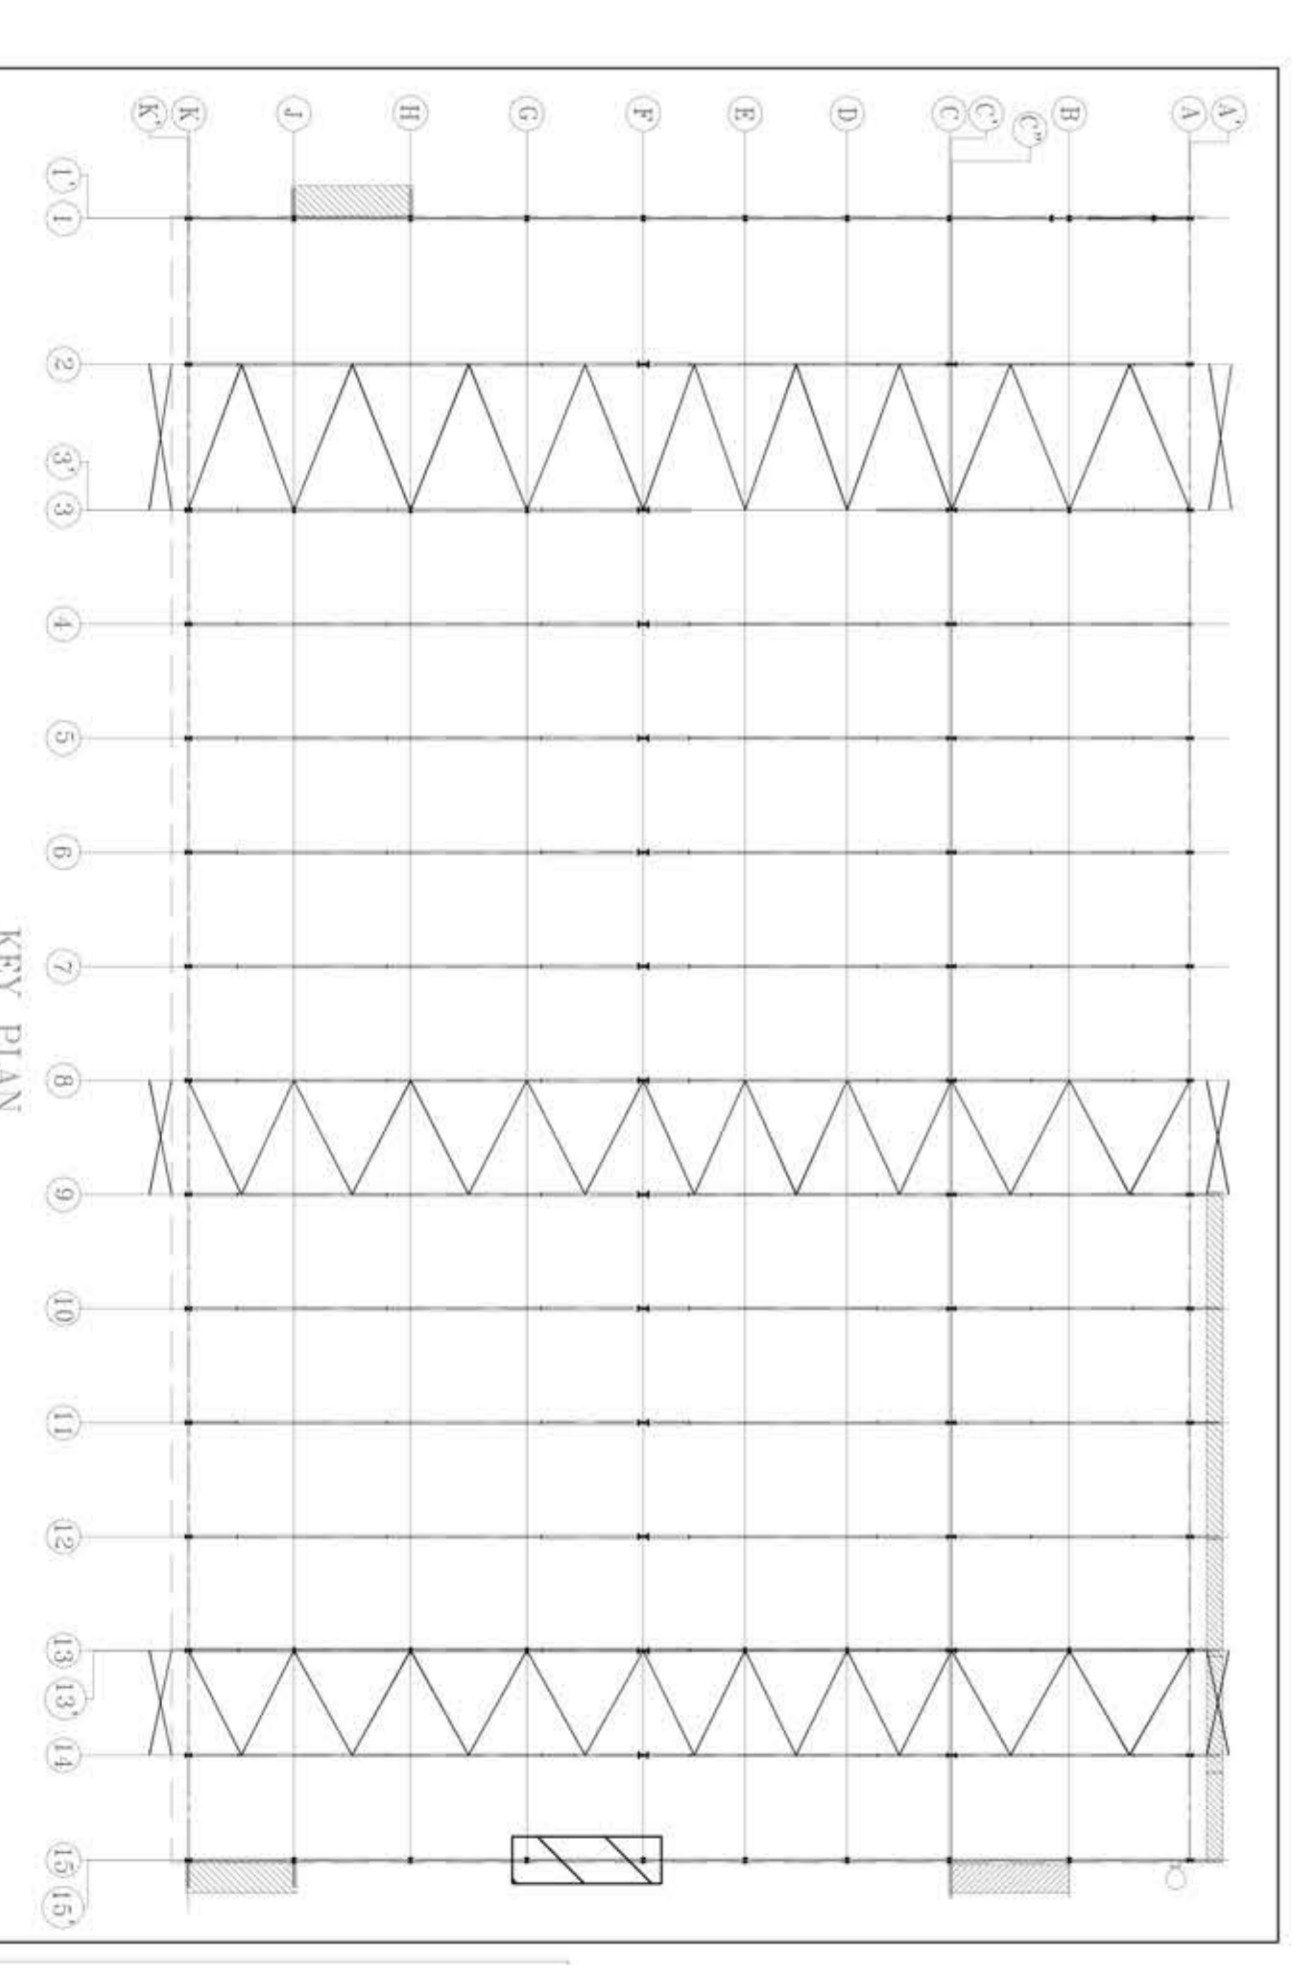

STEEL CONSTRUCTION DETAILING

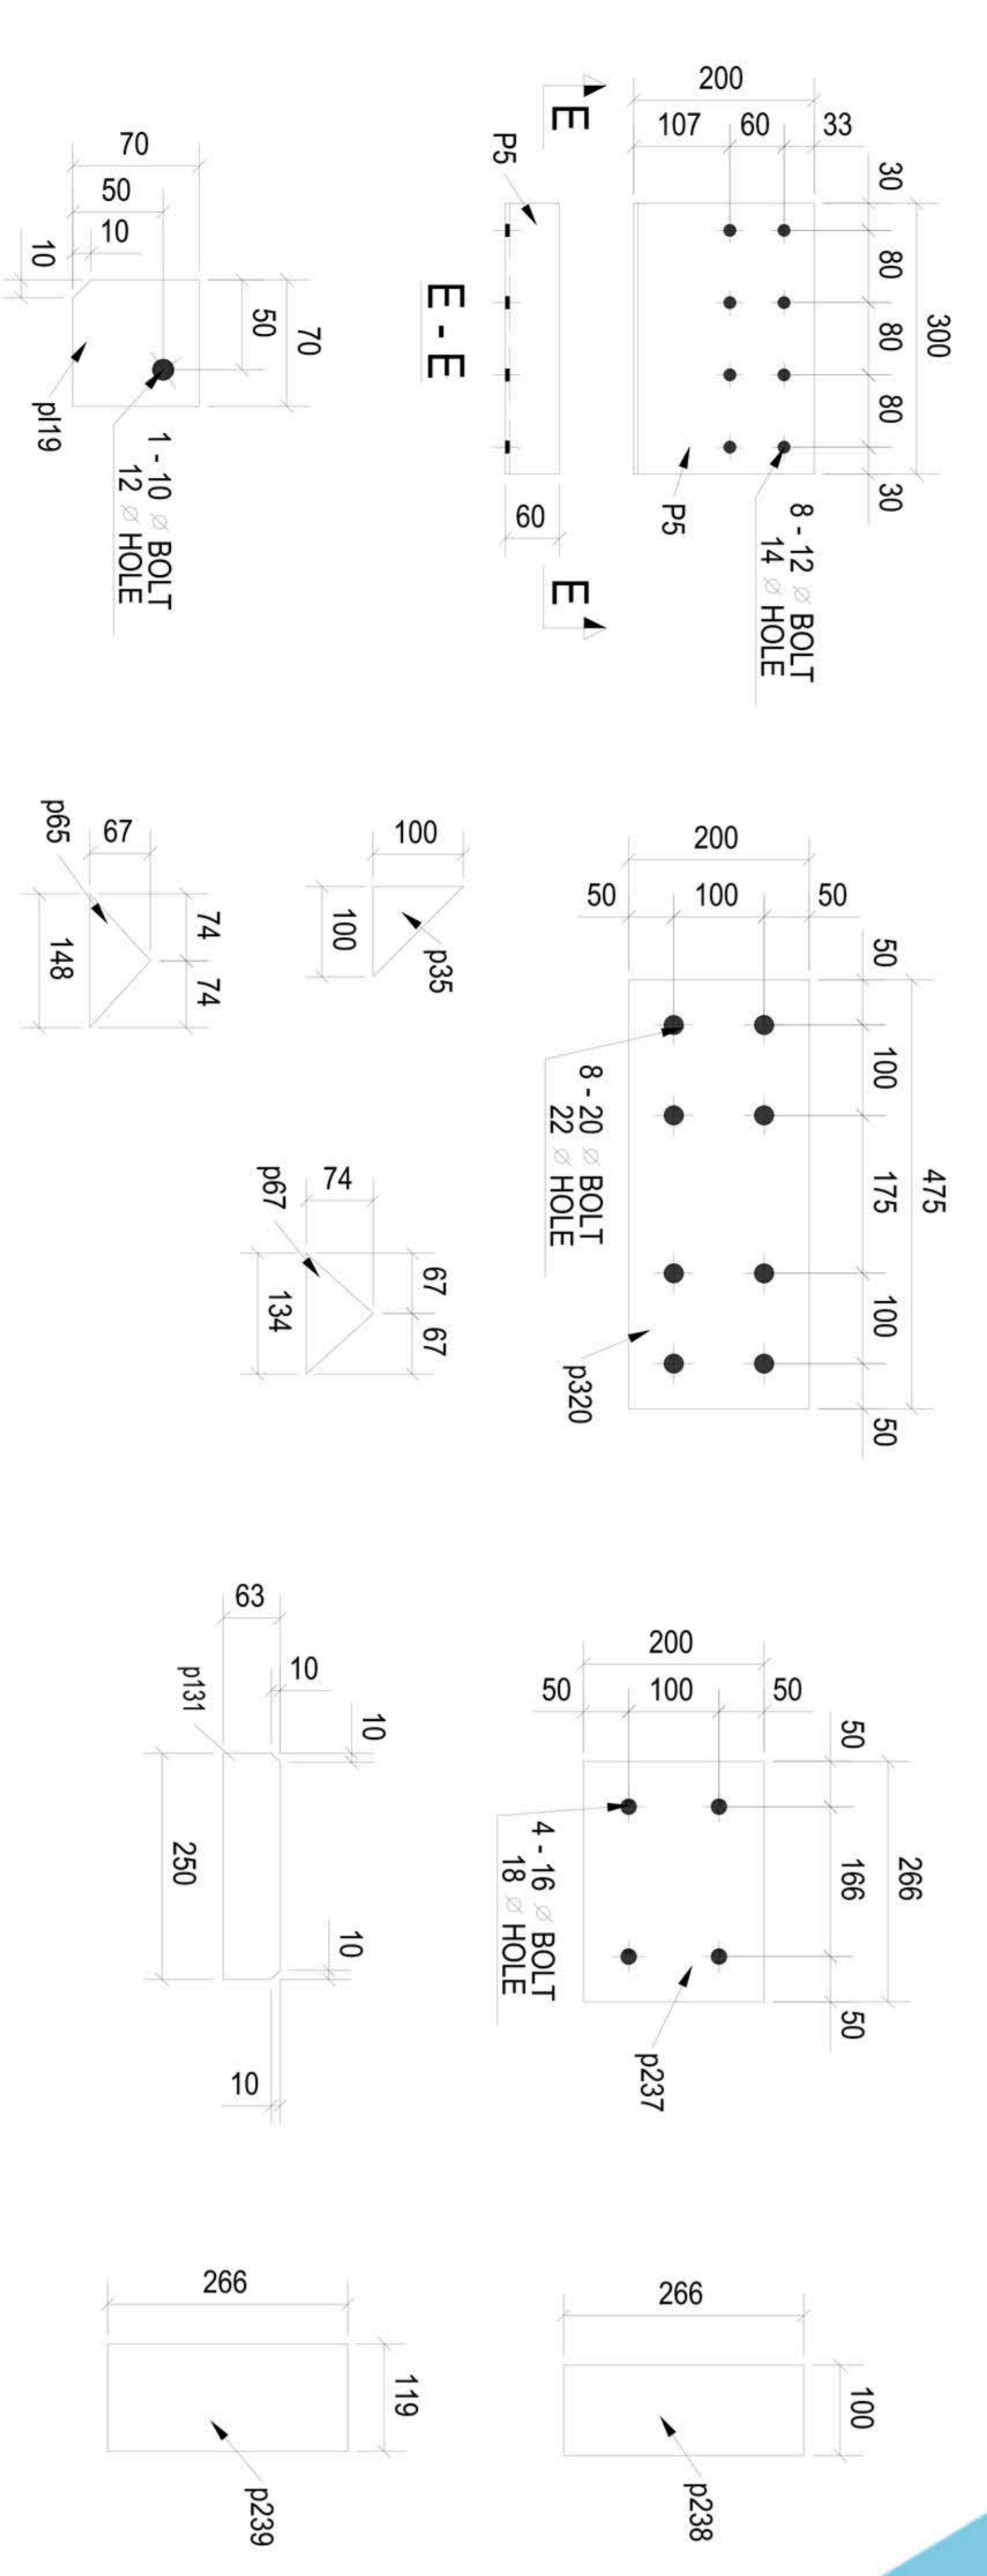

- NOTES:**
- 1) UNLESS OTHERWISE SPECIFIED ALL DIMENSIONS ARE IN MM.
 - 2) TOLERANCE FOR ALL ATTACHED COMPONENTS & C/D SHALL BE ± 1mm.
 - 3) TOLERANCE OVERALL LENGTH OF COLUMN & RAFTER ± 2mm.
 - 4) ALL BOLTS ARE 16mm Ø U.N.O.
 - 5) INDICATES CONNECTING SIDE MARK
 - 6) RS = FAR SIDE
 - 7) INDICATES DIMENSION FACE MARK
 - 8) NS = NEAR SIDE
 - 9) BS = BOTH SIDE
 - 10) ORIENTATION MARK
 - 11) WELDING NOTATION UNLESS NOTED OTHERWISE

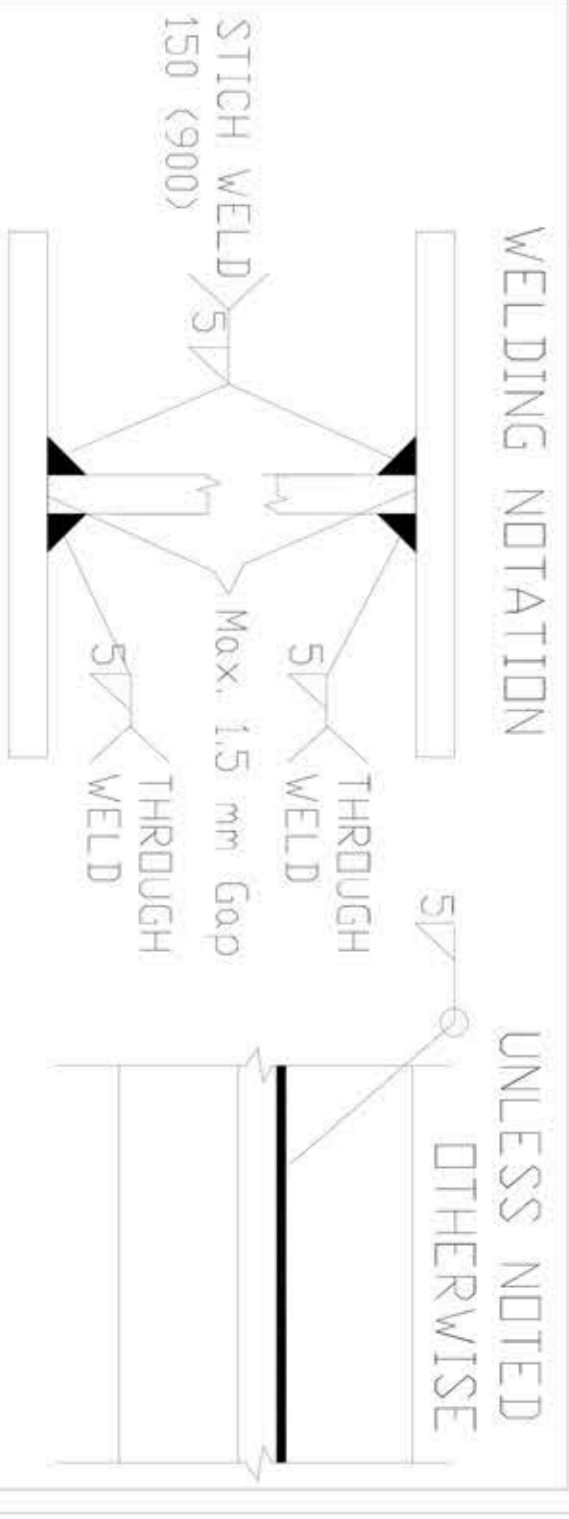

DATE :-	PROJECT :-	CLIENT :-	DRAWING	SCALE :-
	ABBER LOOM SHED		RAFTER R54	AS SHOWN
			CHECKED :-	REVISION :-
			A	A
			DESCRIPTION	DATE
			FOR FABRICATION	
			SHREE PREFAB STEELS P LIMITED	
			PLOT NO 453 Opp. Chacharwadi Bus Stop, N. S.P.I Container Opp. Divya Bhaskar Press, Chhargodar Banva Road, Chacharwadi. Phone: 079-65413309, 40075253 Fax: 079-30202725 Mobile: 03009972642	
			DRAWING NO :-	R54