
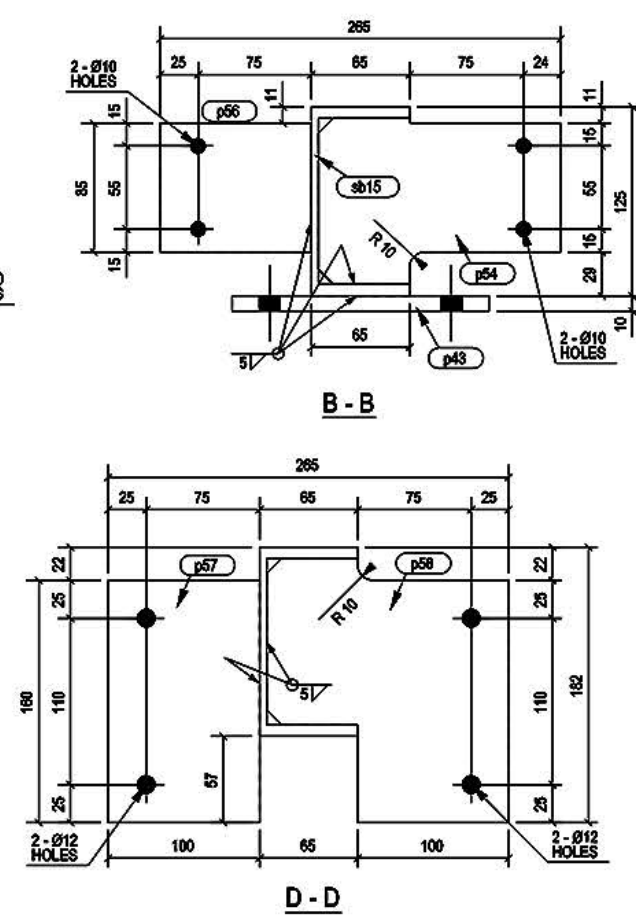
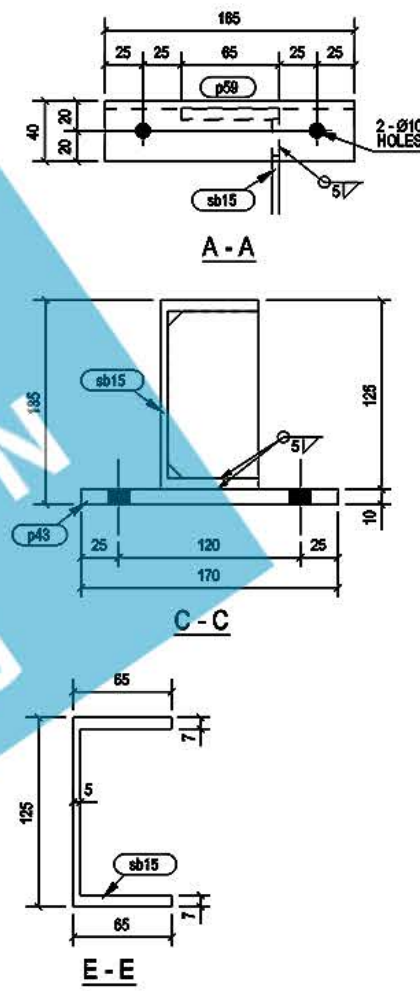


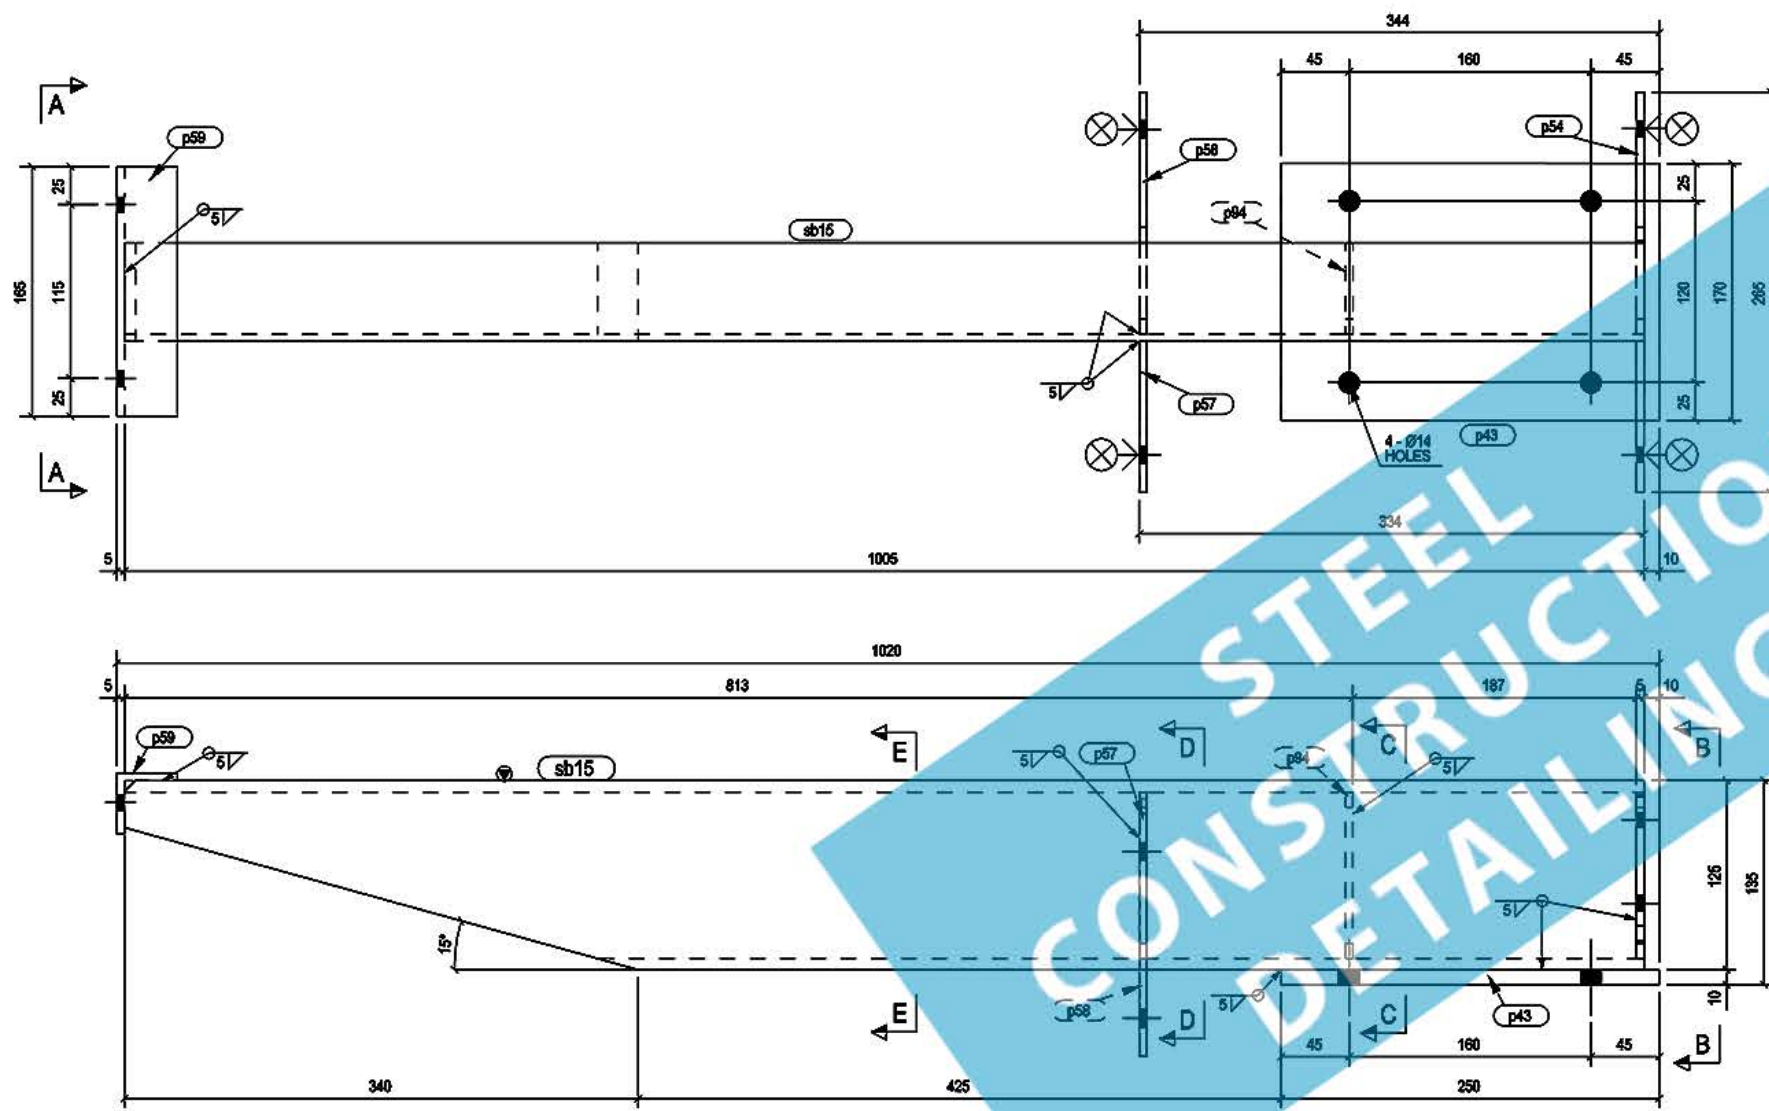

STEEL
CONSTRUCTION
DETAILING

LEGEND :-

	= CONNECTING SIDE MARK
	= ORIENTATION MARK

STEEL	CUTTING TOL.: +/- 1mm	ACCU. TOL.: +/- 1mm	FAB. TOL.: +/- 1mm
ALUM.	CUTTING TOL.: +/- 0.5mm	ACCU. TOL.: +/- 0.5mm	FAB. TOL.: +/- 0.5mm

1	sb15	PFC125*65	1	NOS.	1005	
2	p94	PLT5*110	1	NOS.	60	
3	p59	L40*40*5	1	NOS.	165	
4	p58	PL5*160	1	NOS.	174	
5	p57	PLT5*100	1	NOS.	160	
6	p56	PLT5*100	1	NOS.	85	
7	p54	PLT5*110	1	NOS.	160	
8	p43	PLT10*250	1	NOS.	170	
NO.	NAME	PARTS	QTY.	UNIT	LENGTH (mm)	REMARK

QTY. : 4	MATERIAL : EN10025 S275JO OR ABOVE	FINISH : HOT DIP GALV.	WEIGHT : 16.5 KGS	PROJECT NAME: MIDFIELD CONCORSE	PROJECT NO. : E2075	ITEM / PART NO. F-10-SBS9
LOCATION :	DRAWN : SG	DATE : 30.05.2014	CHECKED : BM	DATE : 30.05.2014	SCALE : 1:5	SHOP DRAWING REF.: ERECTION DRAWING REF.: E2075-FLB-F-10-RSMK01 & 02
					DWG No. E2075-FLB- F-10-SBS9	REV A