



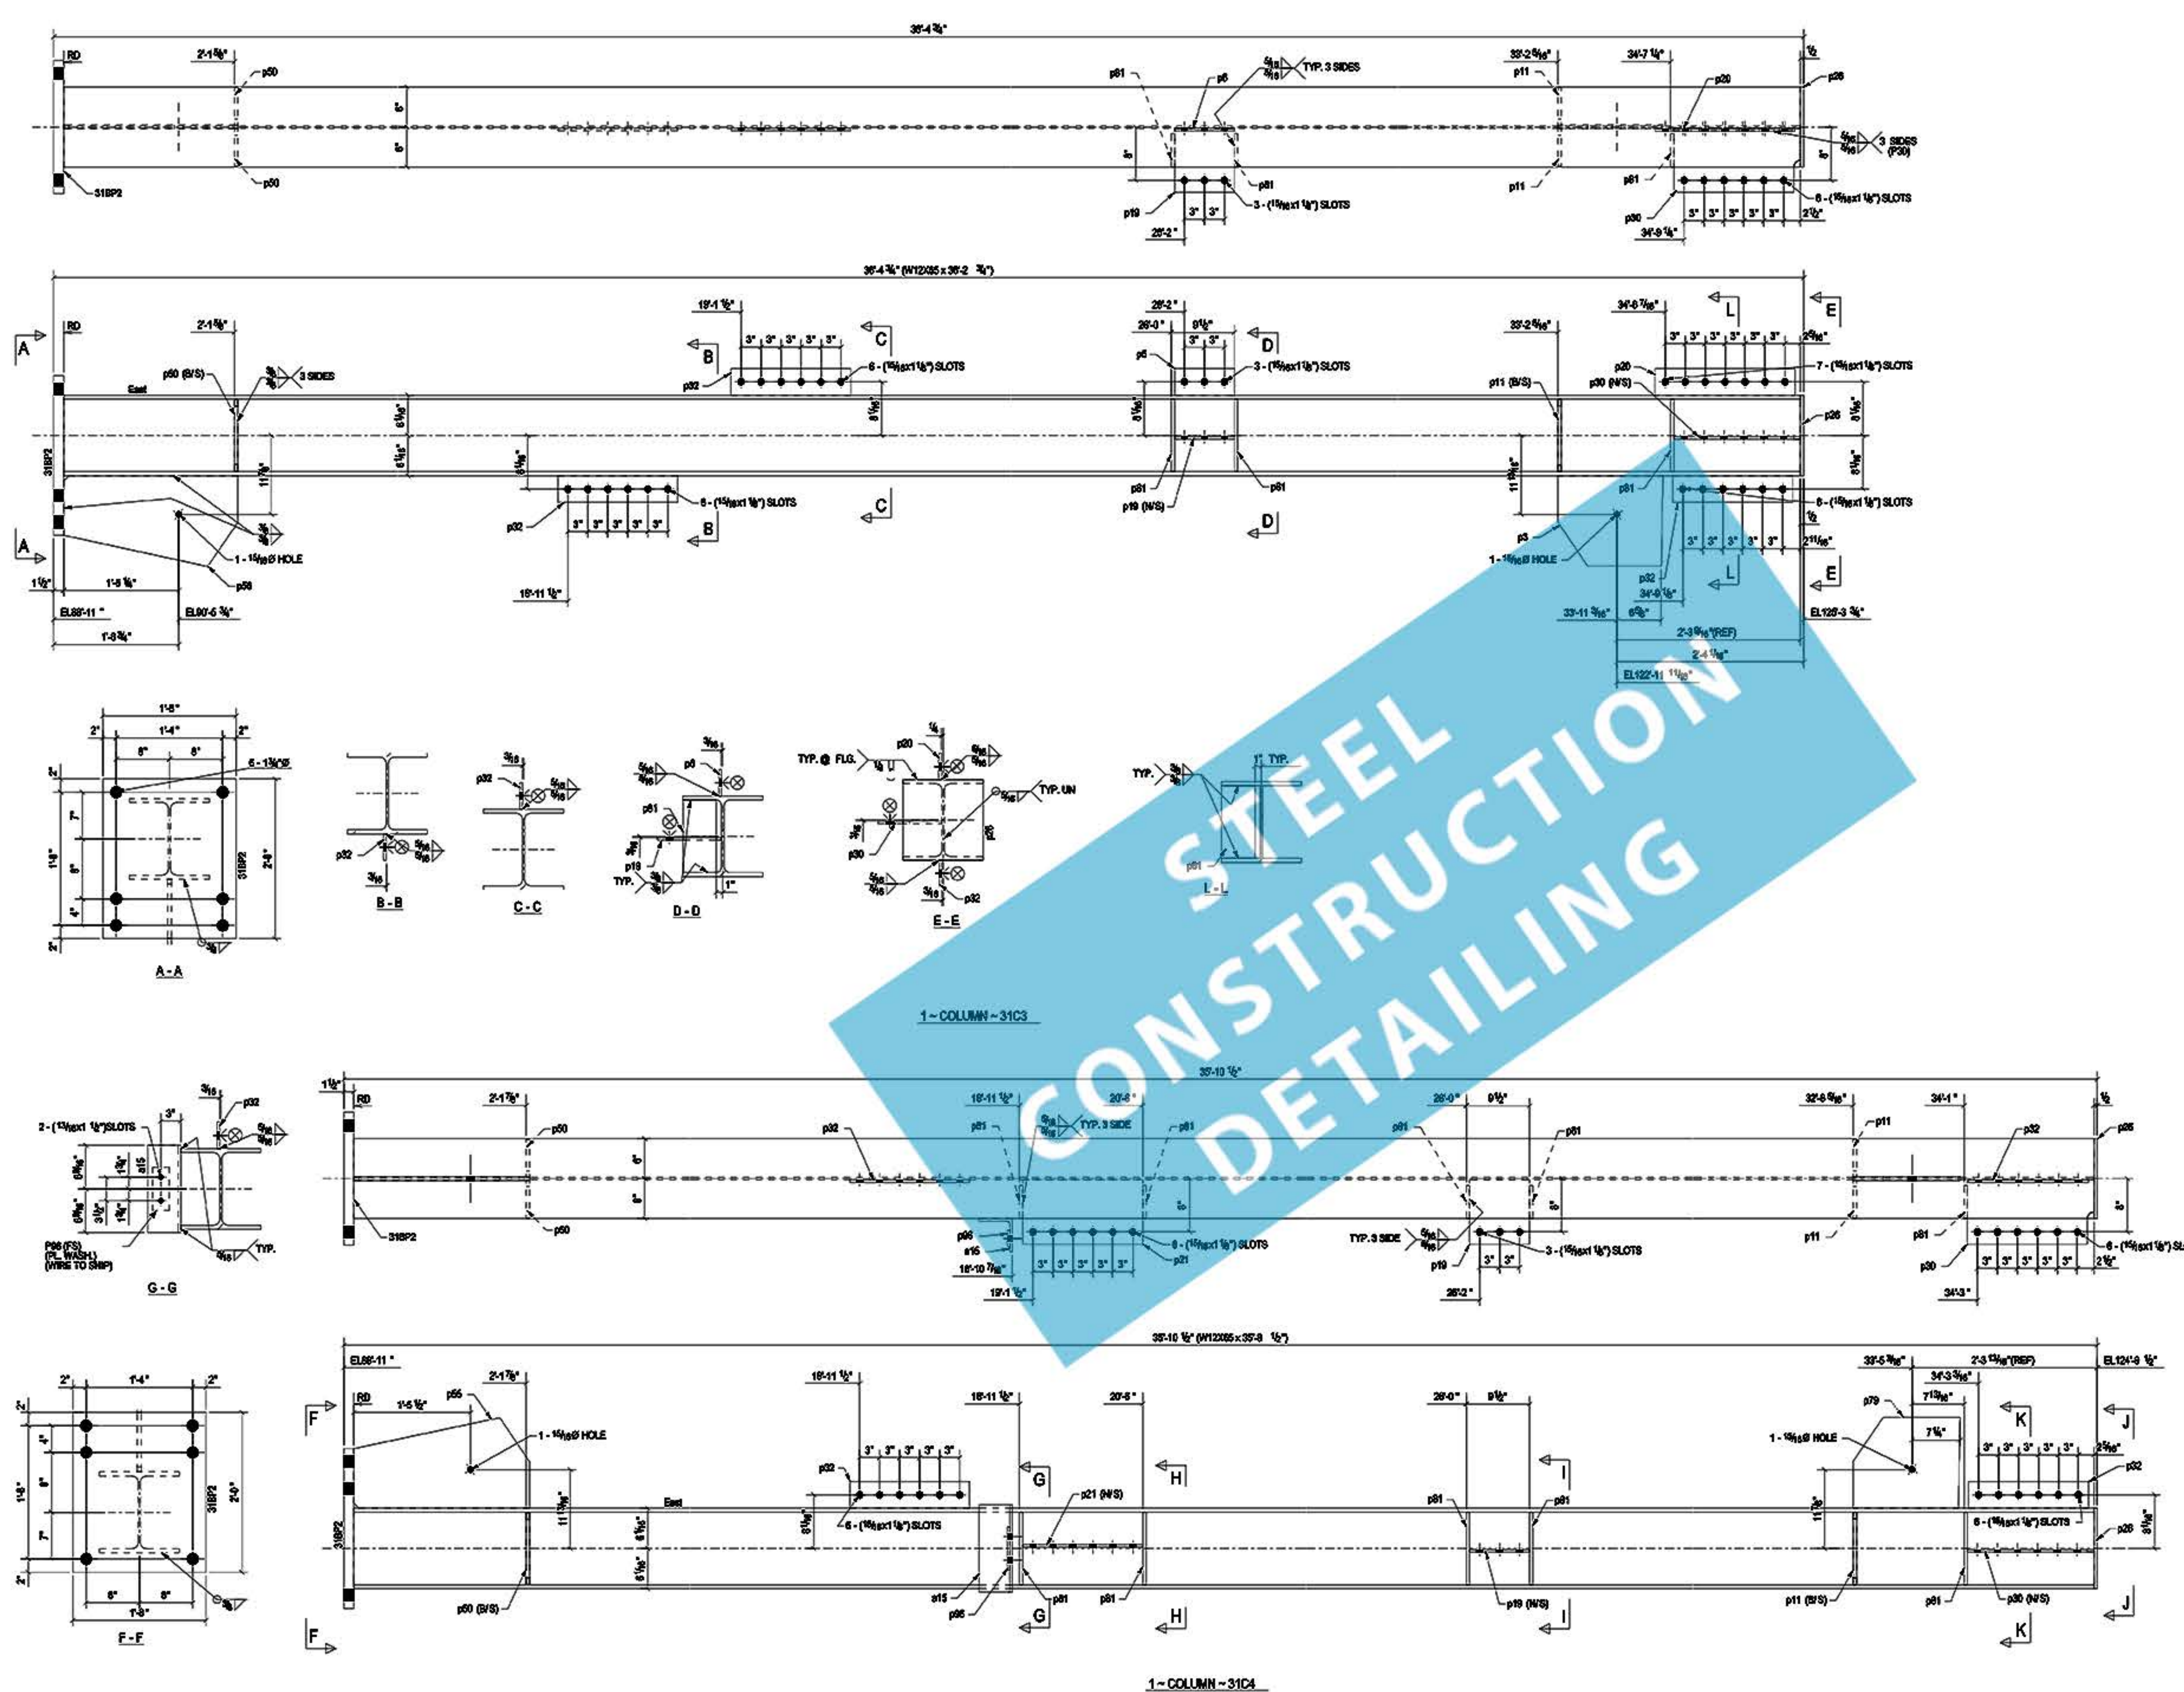

BILL OF MATERIAL					
MARK	QTY	DESCRIPTION	LENGTH	WEIGHT	REMARKS
31C3	1	COLUMN			SO-2
31C3	1	W12X85	38'-2 3/4"	235	A82
31BP2	1	PL 1/2X20"	2'-0"	204	A85
p5	1	PL 5/8X13 9/16"	1'-3 1/8"	35	A85
p6	1	PL 3/8X4"	8'-4"	4	A85
p11	2	FL 1/2X3 3/4"	0'-10 7/8"	17	A85
p10	1	FL 3/8X3"	0'-8 5/8"	9	A85
p20	1	FL 3/8X2"	1'-2"	9	A85
p26	1	FL 1/2X12"	1'-4 1/8"	21	A85
p30	1	FL 3/8X2 9/16"	1'-2"	19	A85
p32	3	FL 3/8X4"	1'-4"	23	A85
p30	2	FL 1/2X3 3/4"	0'-10 3/4"	17	A85
p35	1	FL 5/8X13 9/16"	2'-2 1/8"	51	A85
p31	3	FL 1/2X3"	0'-10 7/8"	23	A85
31C4	1	COLUMN			SO-2
31C4	1	W12X85	38'-6 1/2"	232	A82
31BP2	1	PL 1/2X20"	2'-0"	204	A85
p15	1	LD 5X3/8	1'-4 1/8"	13	A85
p11	2	FL 1/2X3 3/4"	0'-10 7/8"	17	A85
p10	1	FL 3/8X3"	0'-8 5/8"	9	A85
p21	1	FL 3/8X2 9/16"	1'-2"	19	A85
p20	1	FL 1/2X12"	1'-4 1/8"	21	A85
p30	1	FL 3/8X2 9/16"	1'-2"	19	A85
p32	2	FL 3/8X4"	1'-4"	15	A85
p30	2	FL 1/2X3 3/4"	0'-10 3/4"	17	A85
p35	1	FL 5/8X13 9/16"	2'-2 3/8"	52	A85
p31	1	FL 5/8X13 9/16"	1'-4 1/8"	38	A85
p30	5	FL 1/2X3"	0'-10 7/8"	38	A85
p30	1	FL 3/8X12 1/2"	0'-8 1/2"	2	A85
TOTAL WEIGHT THIS DRAWING				852	

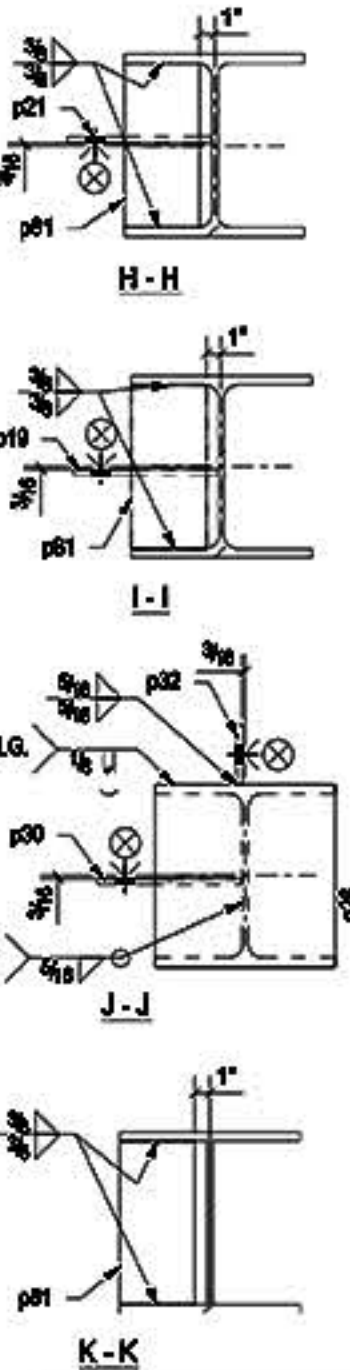

REV	DESCRIPTION	DATE
FAB.NAME		
FAB.ADDRESS		
FAB.CITY/STATE		
DESCRIPTION		
PROJECT NAME	PROJ.NAME	
DRAWN BY		
DATE DRAWN	06/01/2011	
JOB No.	PROJ.#	ORG.No.
		S315