



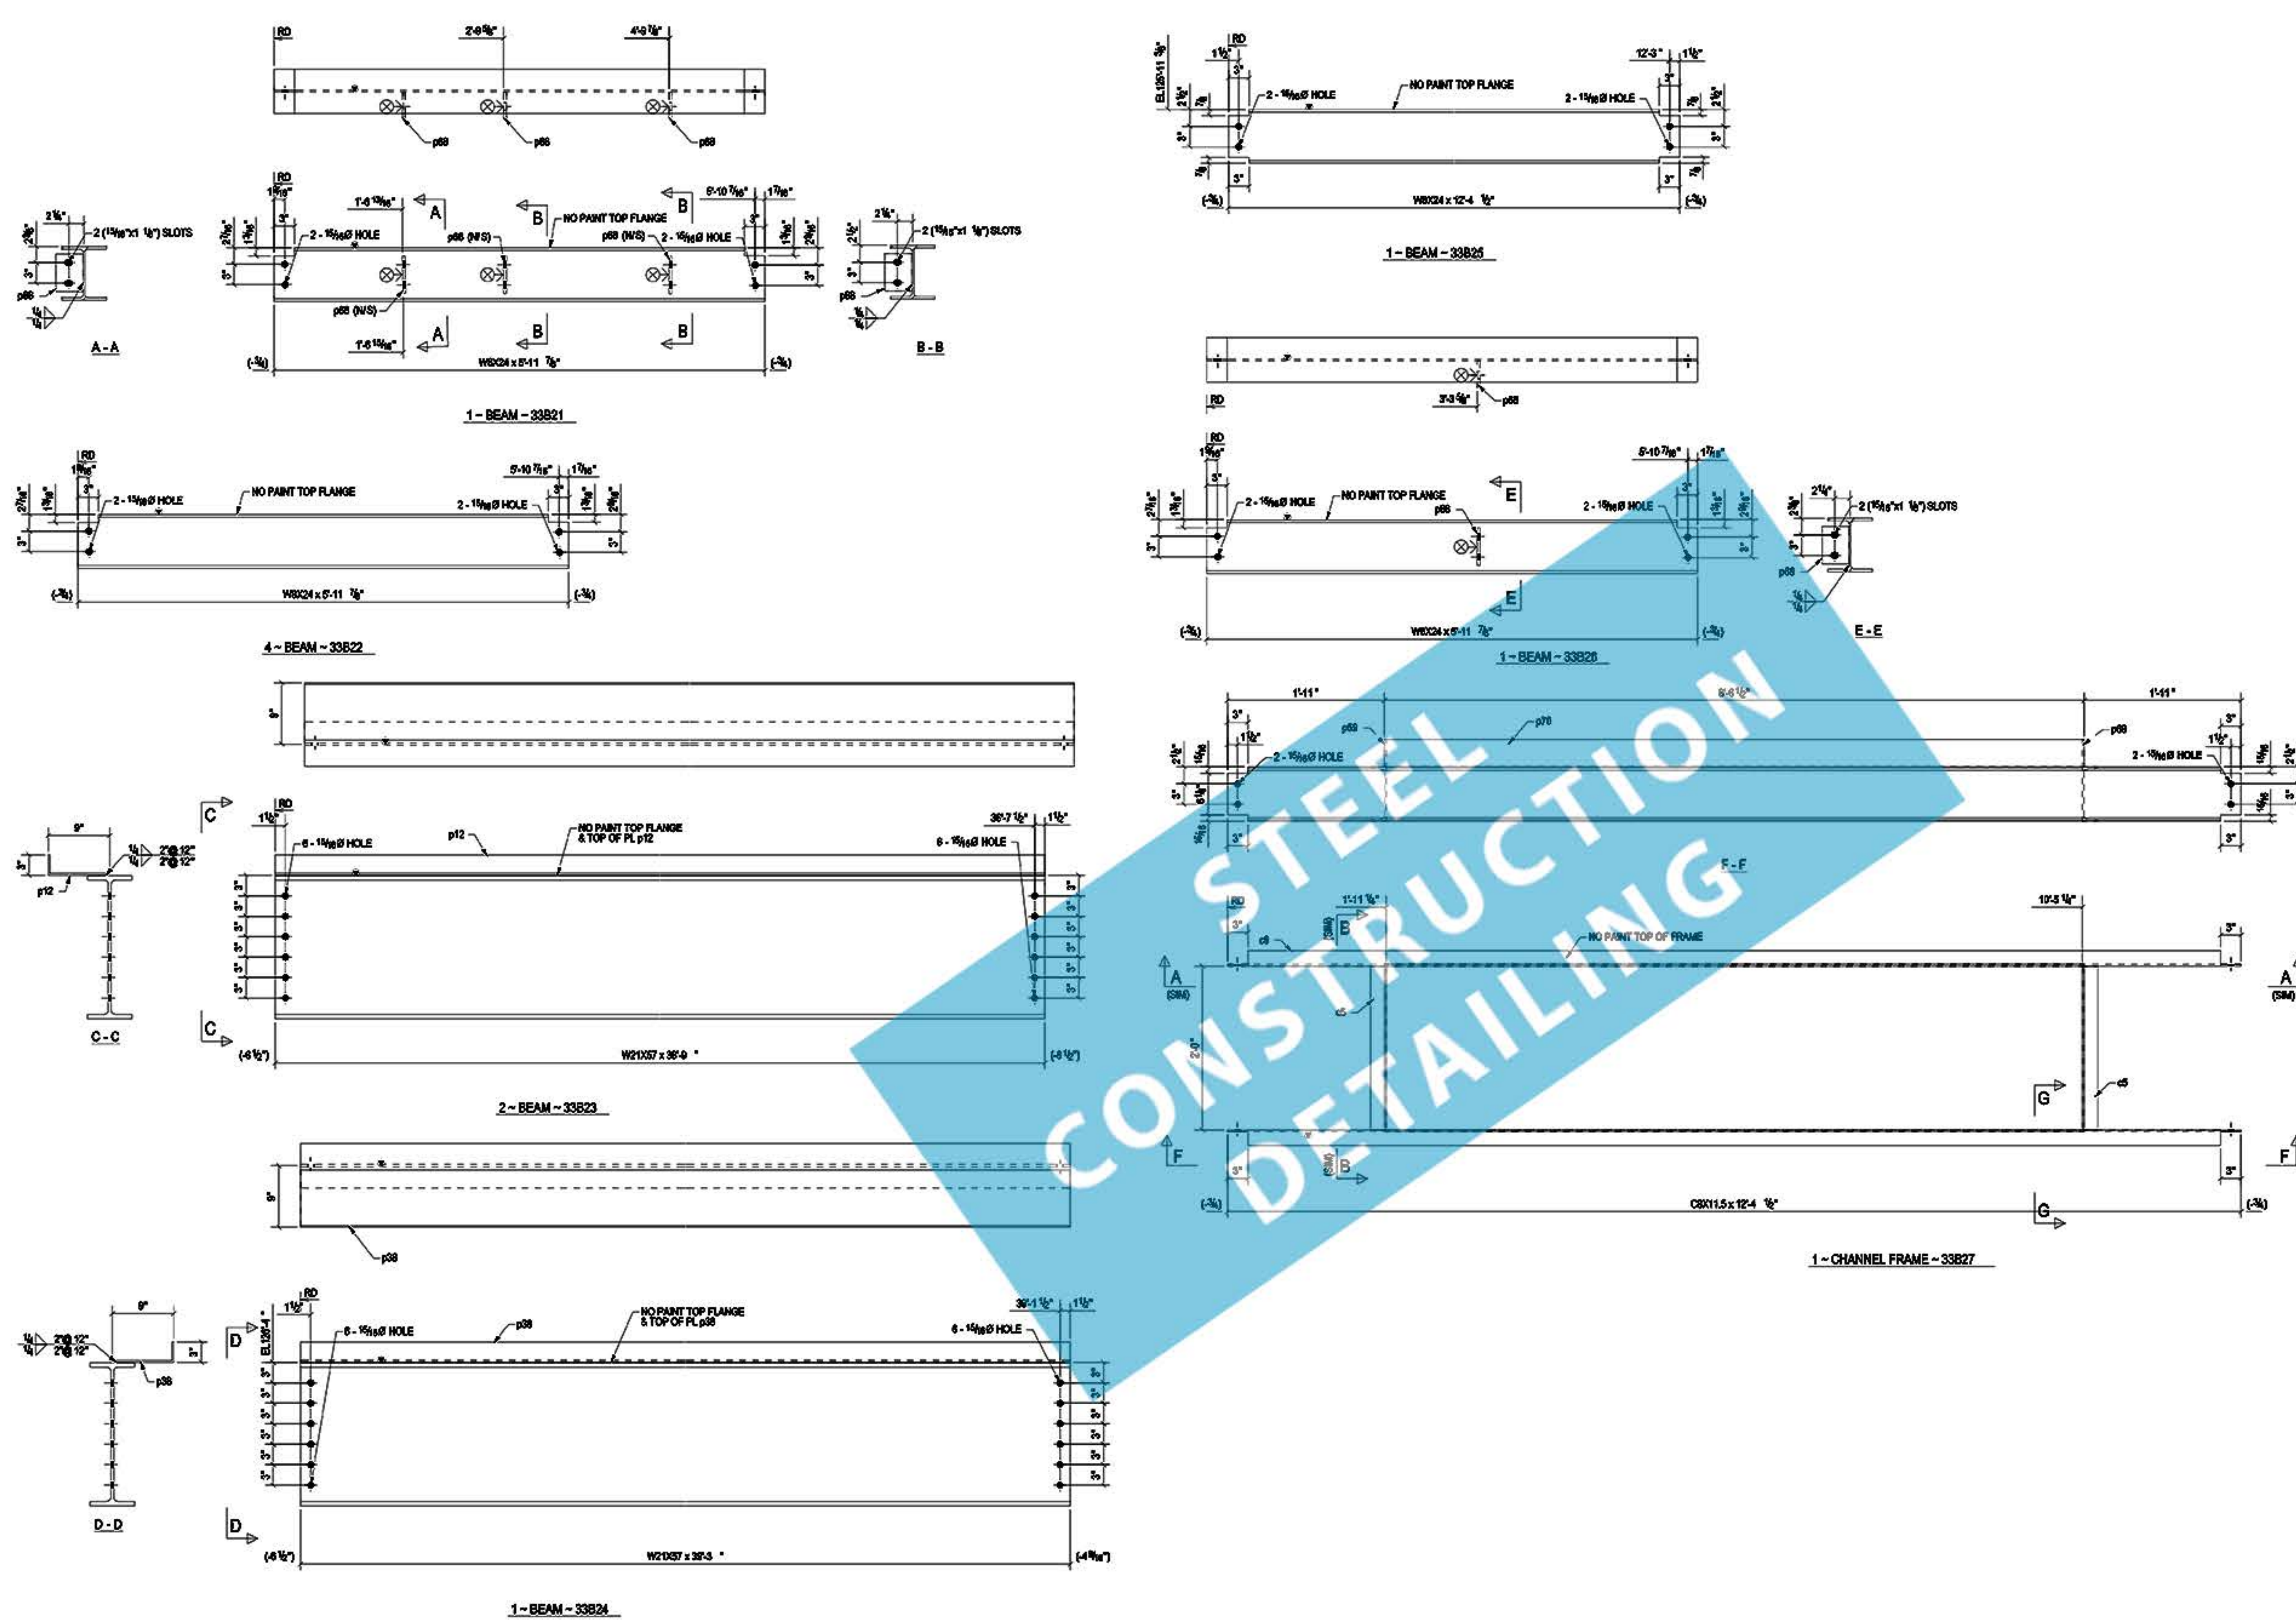

BILL OF MATERIAL					
MARK	QTY	DESCRIPTION	LENGTH	WEIGHT	REMARKS
33B21	1	BEAM			SO-2
33B21	1	W8x24	5'-11 7/8"	144	ASB2
p88	3	PL3/8x7"	6'-5 1/2"	7	ASB
33B22	4	BEAM			SO-2
33B22	4	W8x24	5'-11 7/8"	577	ASB2
33B23	2	BEAMS			SO-2
33B23	2	W21x57	38'-0"	4177	ASB2
p12	2	BPL3/8x10 1/2x10	38'-0"	700	ASB
33B24	1	BEAM			SO-2
33B24	1	W21x57	38'-3"	2251	ASB2
p88	1	BPL3/8x10 1/2x10	38'-3"	375	ASB
33B25	1	BEAM			SO-2
33B25	1	W8x24	12'-4 1/2"	288	ASB2
33B26	1	BEAM			SO-2
33B26	1	W8x24	5'-11 7/8"	144	ASB2
p88	1	PL3/8x7"	6'-5 1/2"	2	ASB
33B27	1	CHANNEL FRAME			SO-2
33B27	1	CBX11.5	12'-4 1/2"	142	ASB
o5	2	CBX11.5	2'-0"	48	ASB
o5	1	CBX11.5	12'-4 1/2"	142	ASB
p88	2	PL3/8x7"	2'-0"	14	ASB
p70	2	PL3/8x7"	6'-5 1/2"	38	ASB
TOTAL WEIGHT THIS DRAWING				9998	

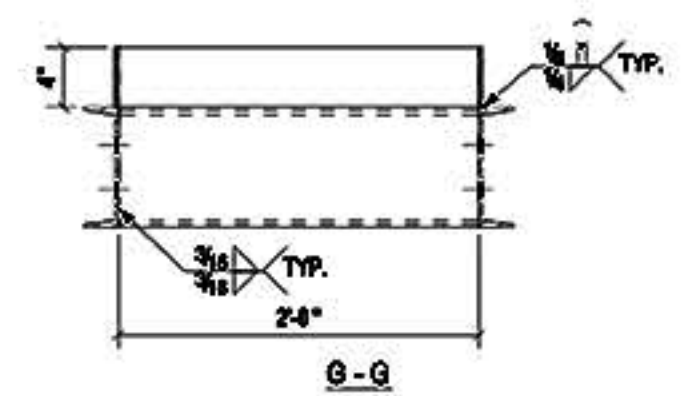

REV	DESCRIPTION	DATE
FAB.NAME		
FAB.ADDRESS		
FAB.CITY/STATE		
DESCRIPTION		
PROJECT NAME	PROJ.NAME	
DRAWN BY		JOB No.
DATE DRAWN	05/31/2011	PROJ.#
		ORD No.
		S336