


GENERAL NOTES:
1. ALL DIMENSIONS TO BE READ IN
MILLIMETER (mm)

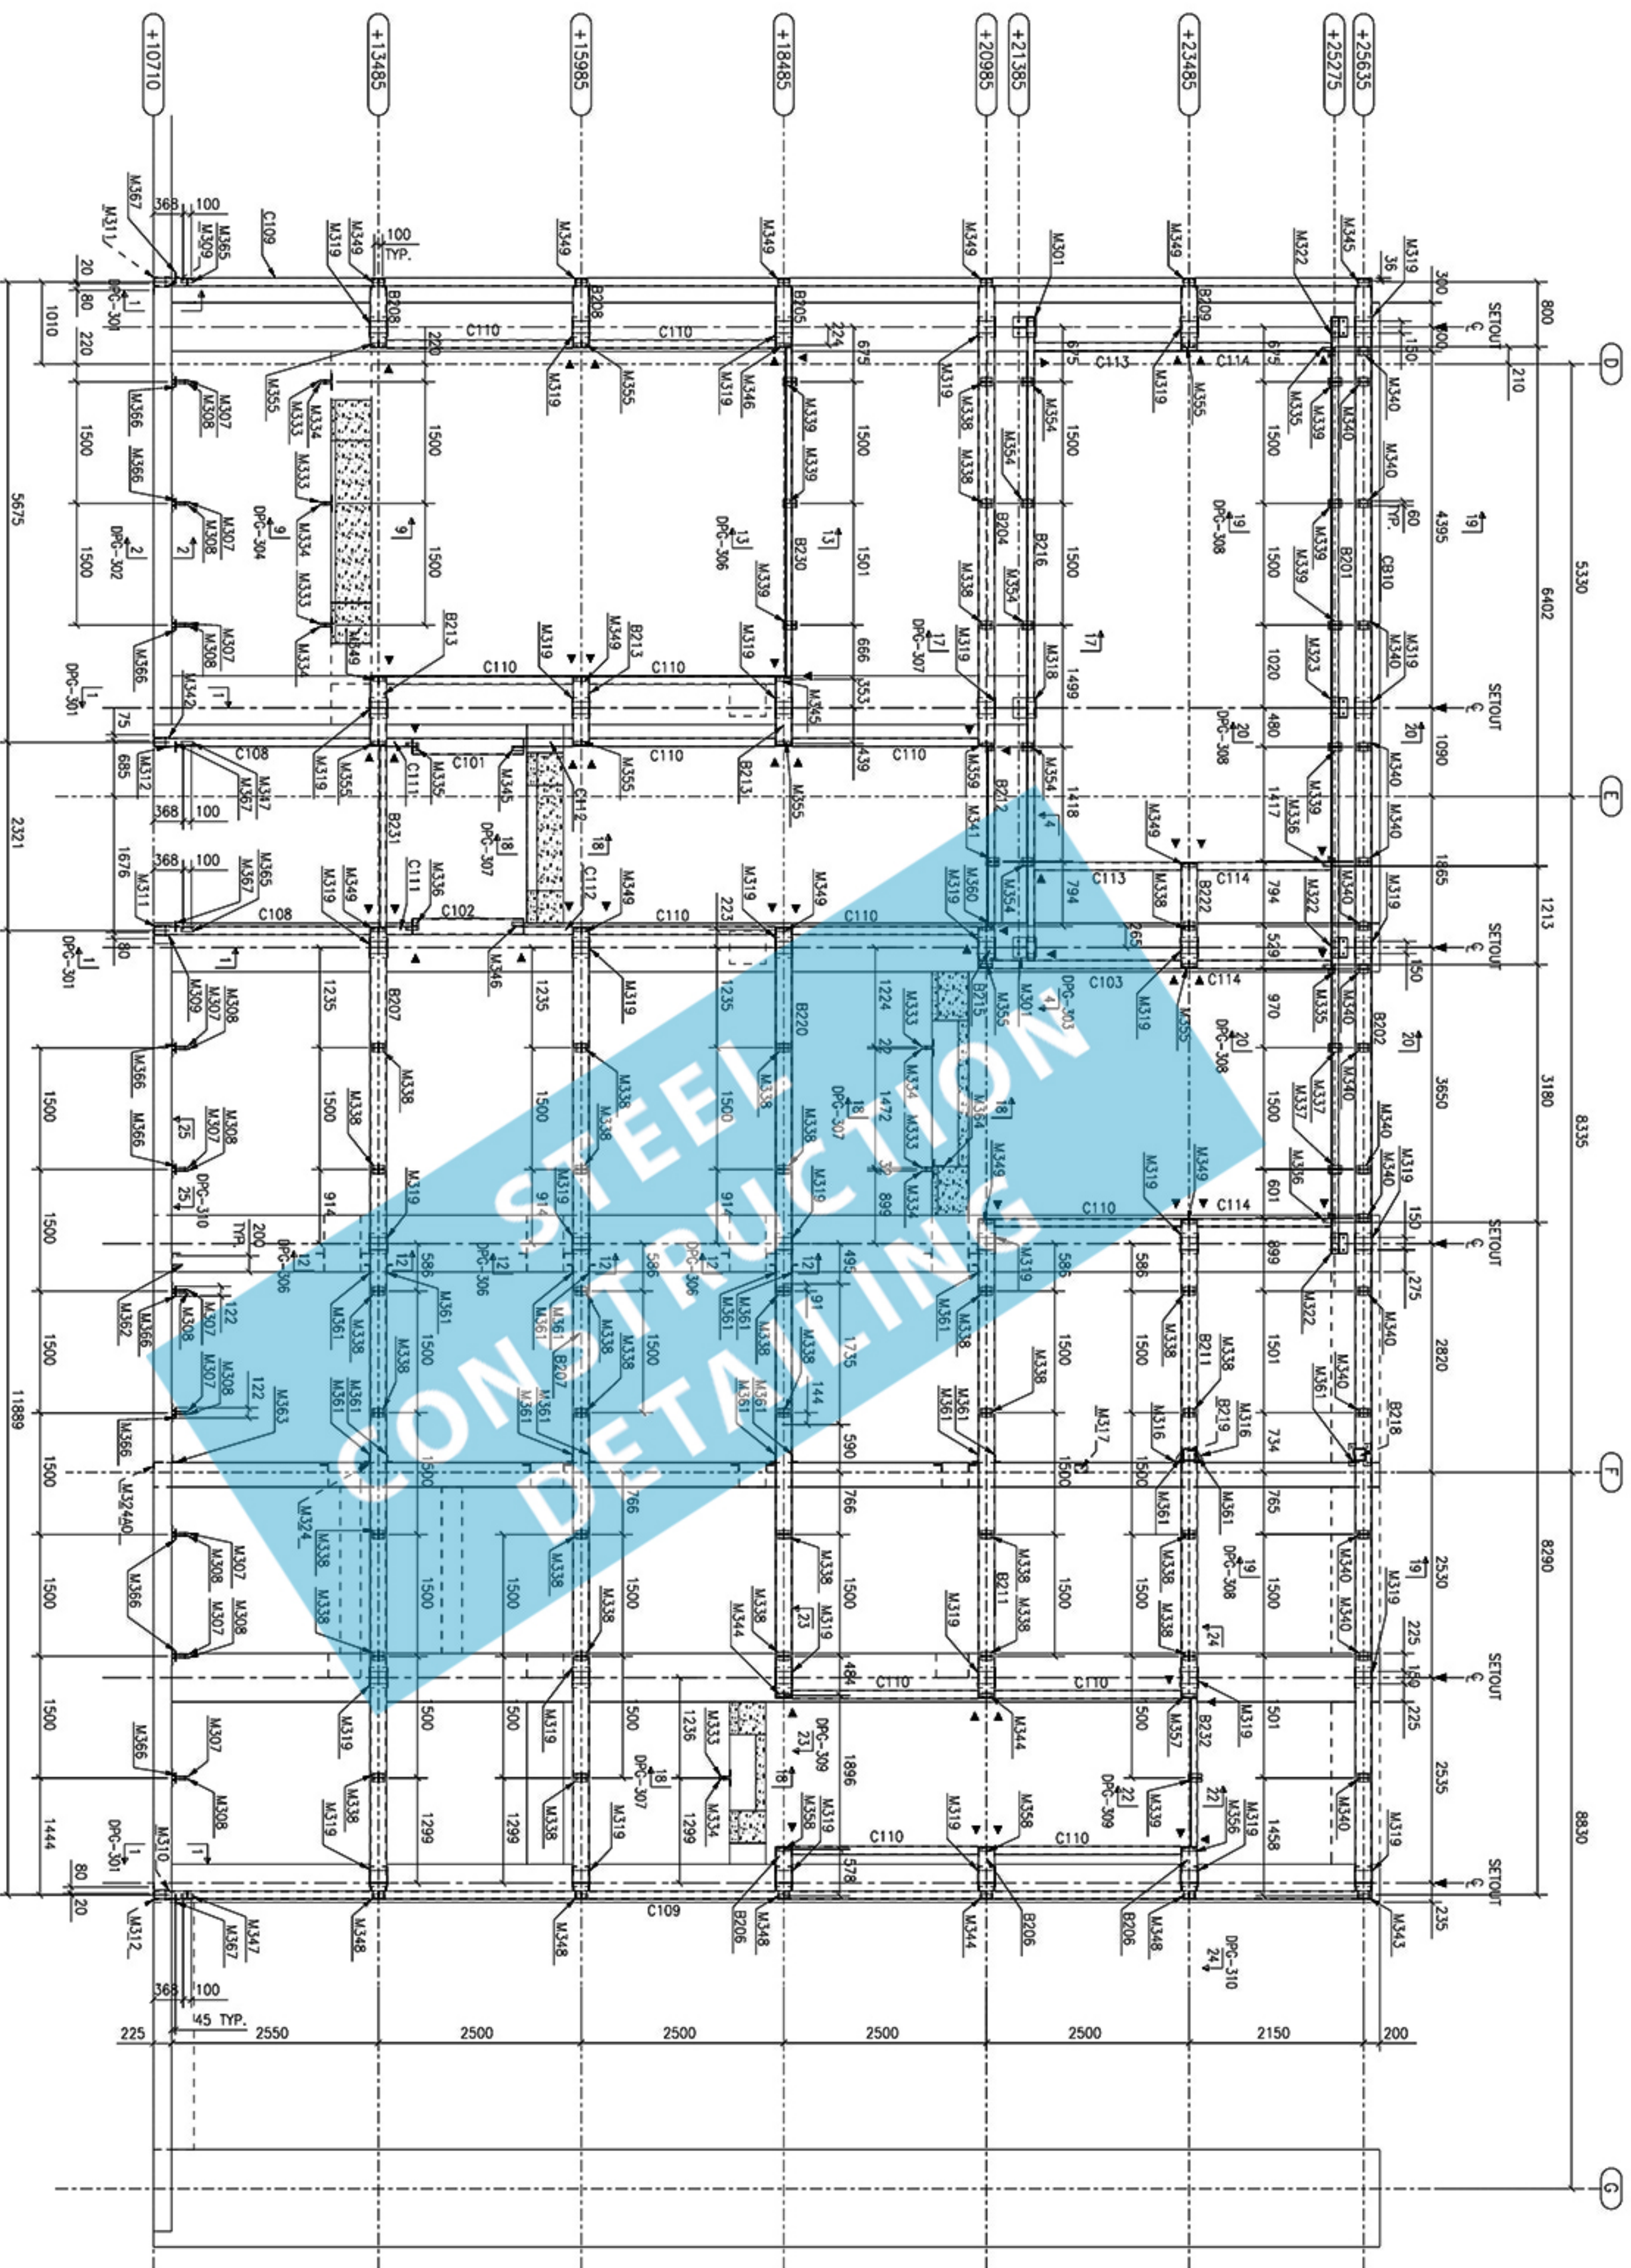

1 STEEL FRAMING ELEVATION
DIVING PLATFORM AND LIFT E1 GLASS WALL

LEGEND:-
OH-OPPOSITE HAND
SITE WELD

Drawing No.	Rev	Scale
DPC-201	-	1:50(A1)

Designed	MDX	By	MDX
Drawn	MDX	By	MDX
Checked	SP	By	SP
Approved	JW	By	JW

Contract No.	
PWP No.	
File No.	
Contract Title	

Drawing Title	STEEL FRAMING ELEVATION
---------------	-------------------------