


GENERAL NOTES:
1. ALL DIMENSIONS TO BE READ IN MILLIMETER (mm)

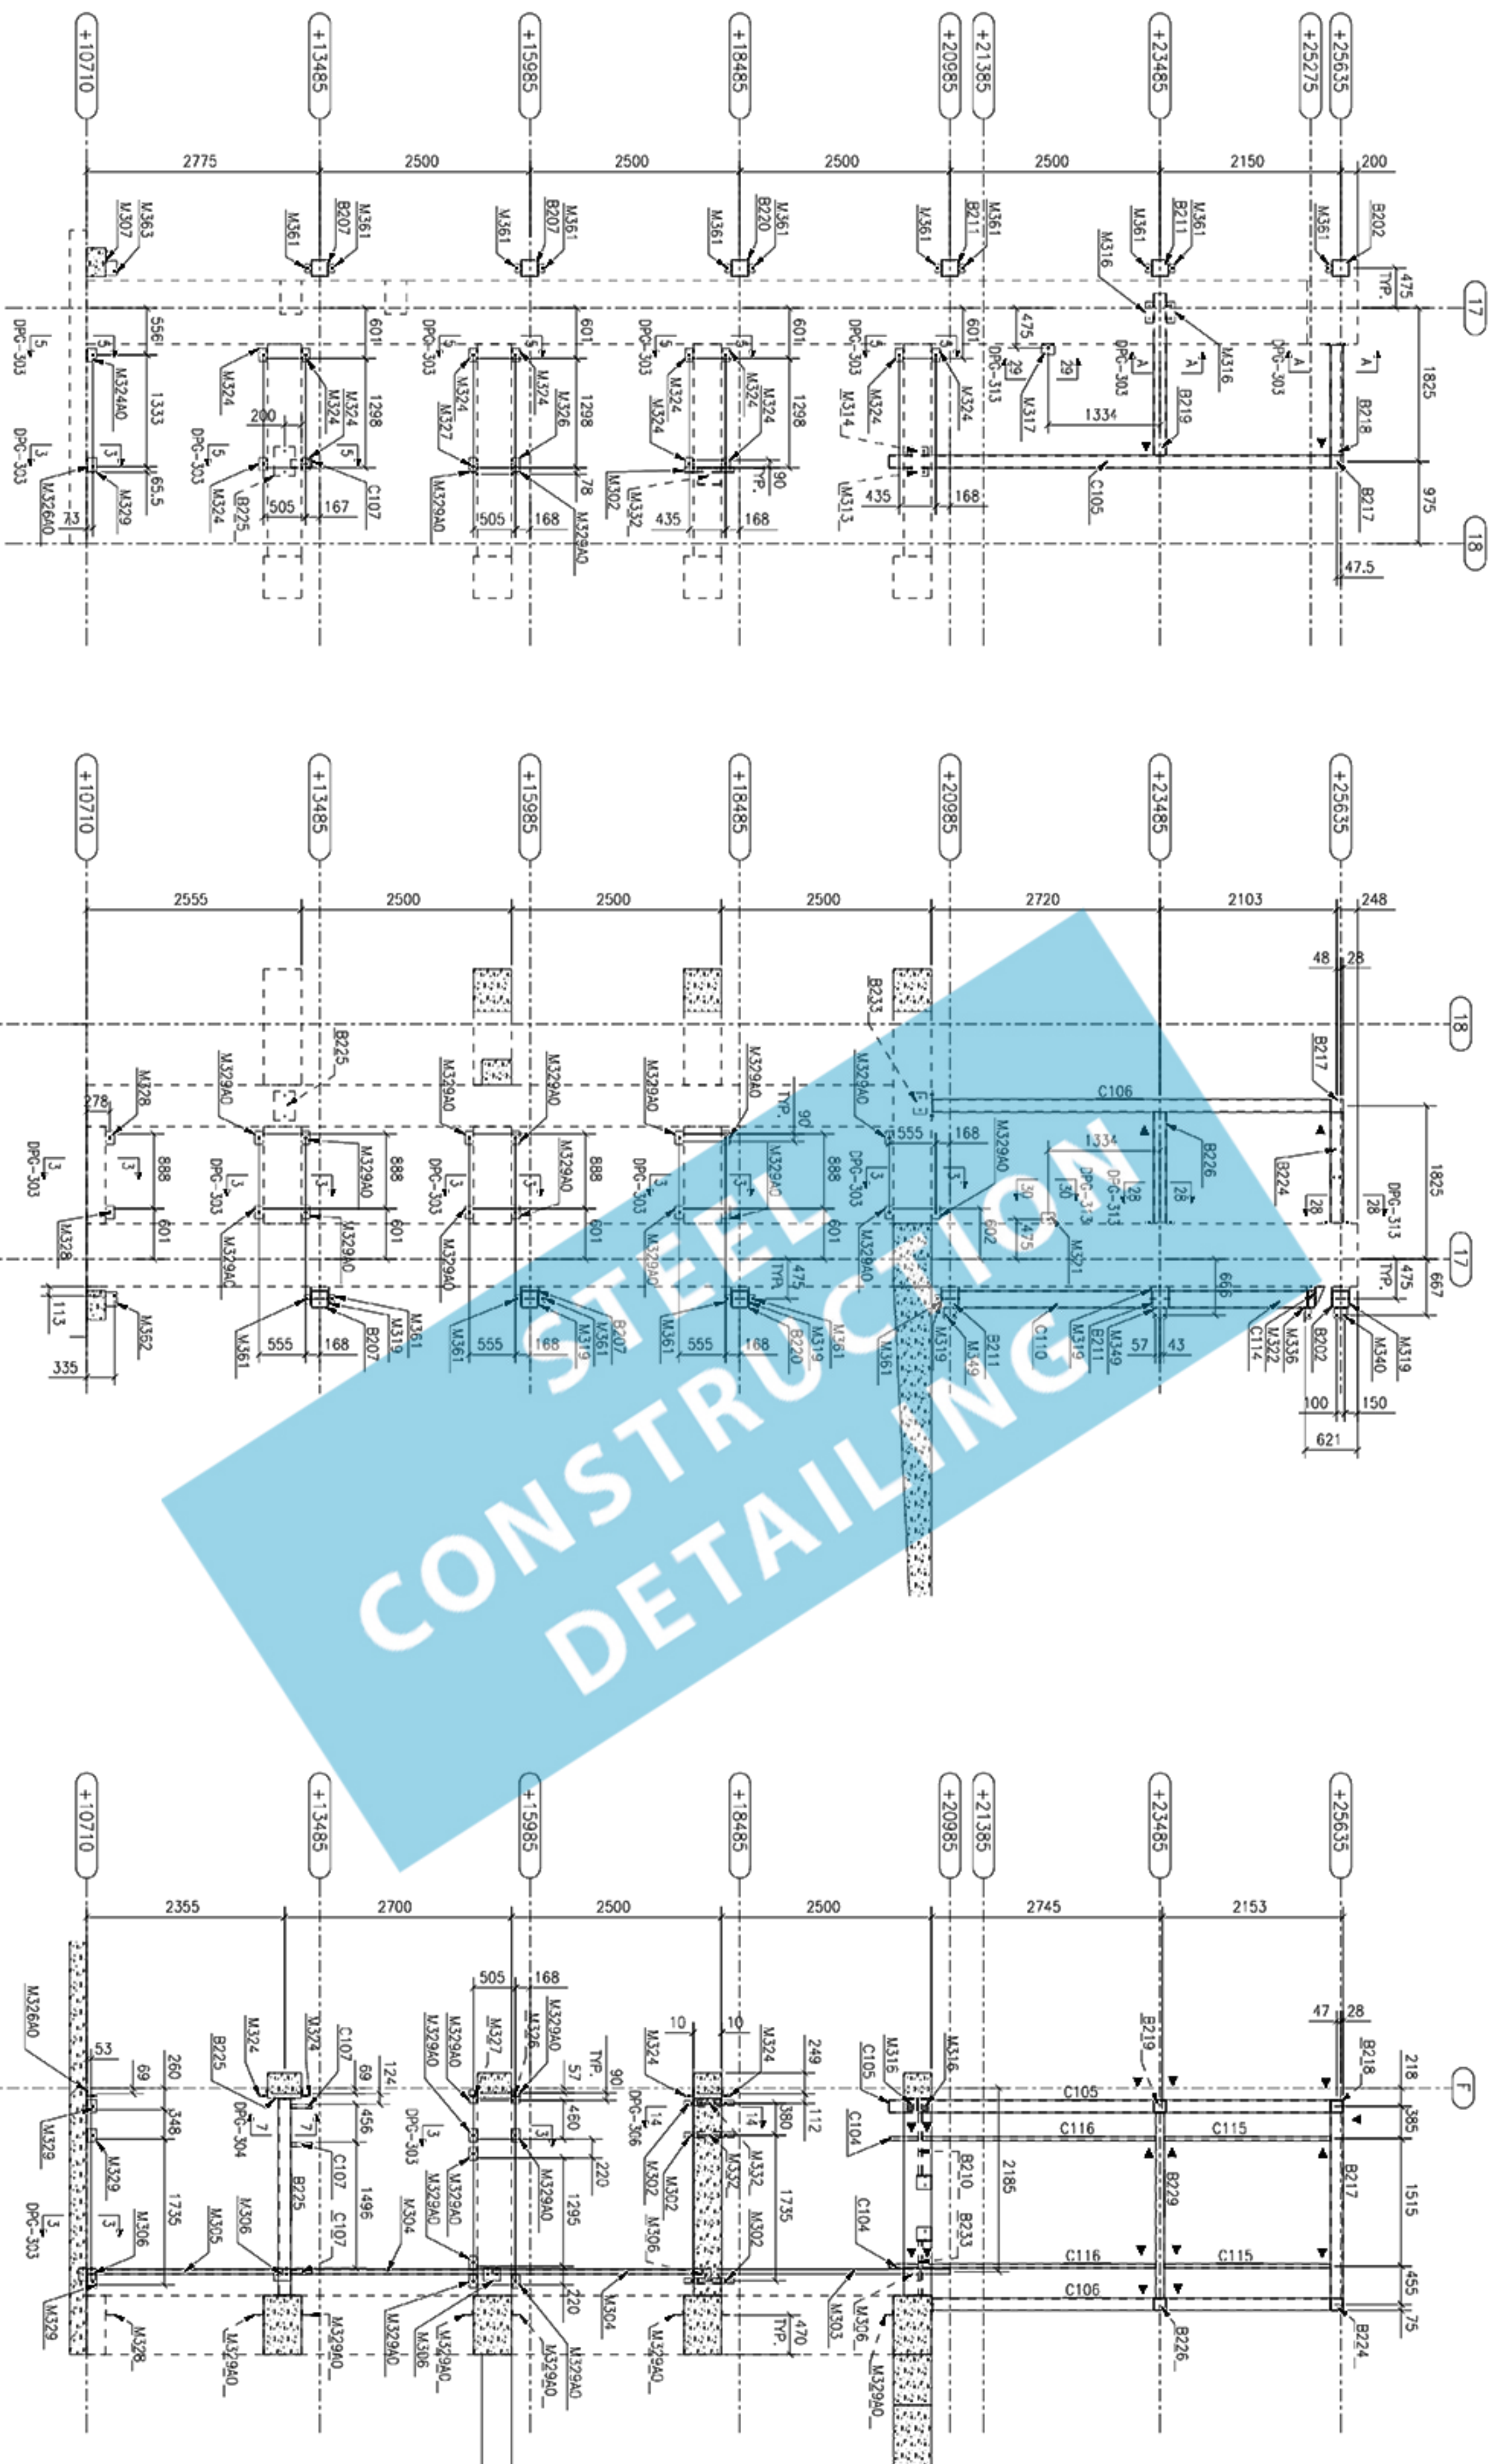

1 ELEVATION
202 LEFT ET GLASS WALL

2 ELEVATION
202 SECTION LIFT ET GLASS WALL

3 ELEVATION
202 SECTION LIFT ET GLASS WALL

LEGEND:-

► SITE WELD

Drawing No.	Rev	Scale
DPG-202	-	1:50(A1)

ELEVATION FOR LIFT E1

Drawing Title

Design No.	Rev
01	01
Drawn	MM
Checked	SP
Approved	MM
Contract No.	
PWP No.	
Consentory Agreement No.	
File No.	
Contract Title	

Structural Engineer

Architect

Structural Engineer

Architect

REV	REASON	DATE
01	ISSUED FOR PERMIT	01/01/2022