


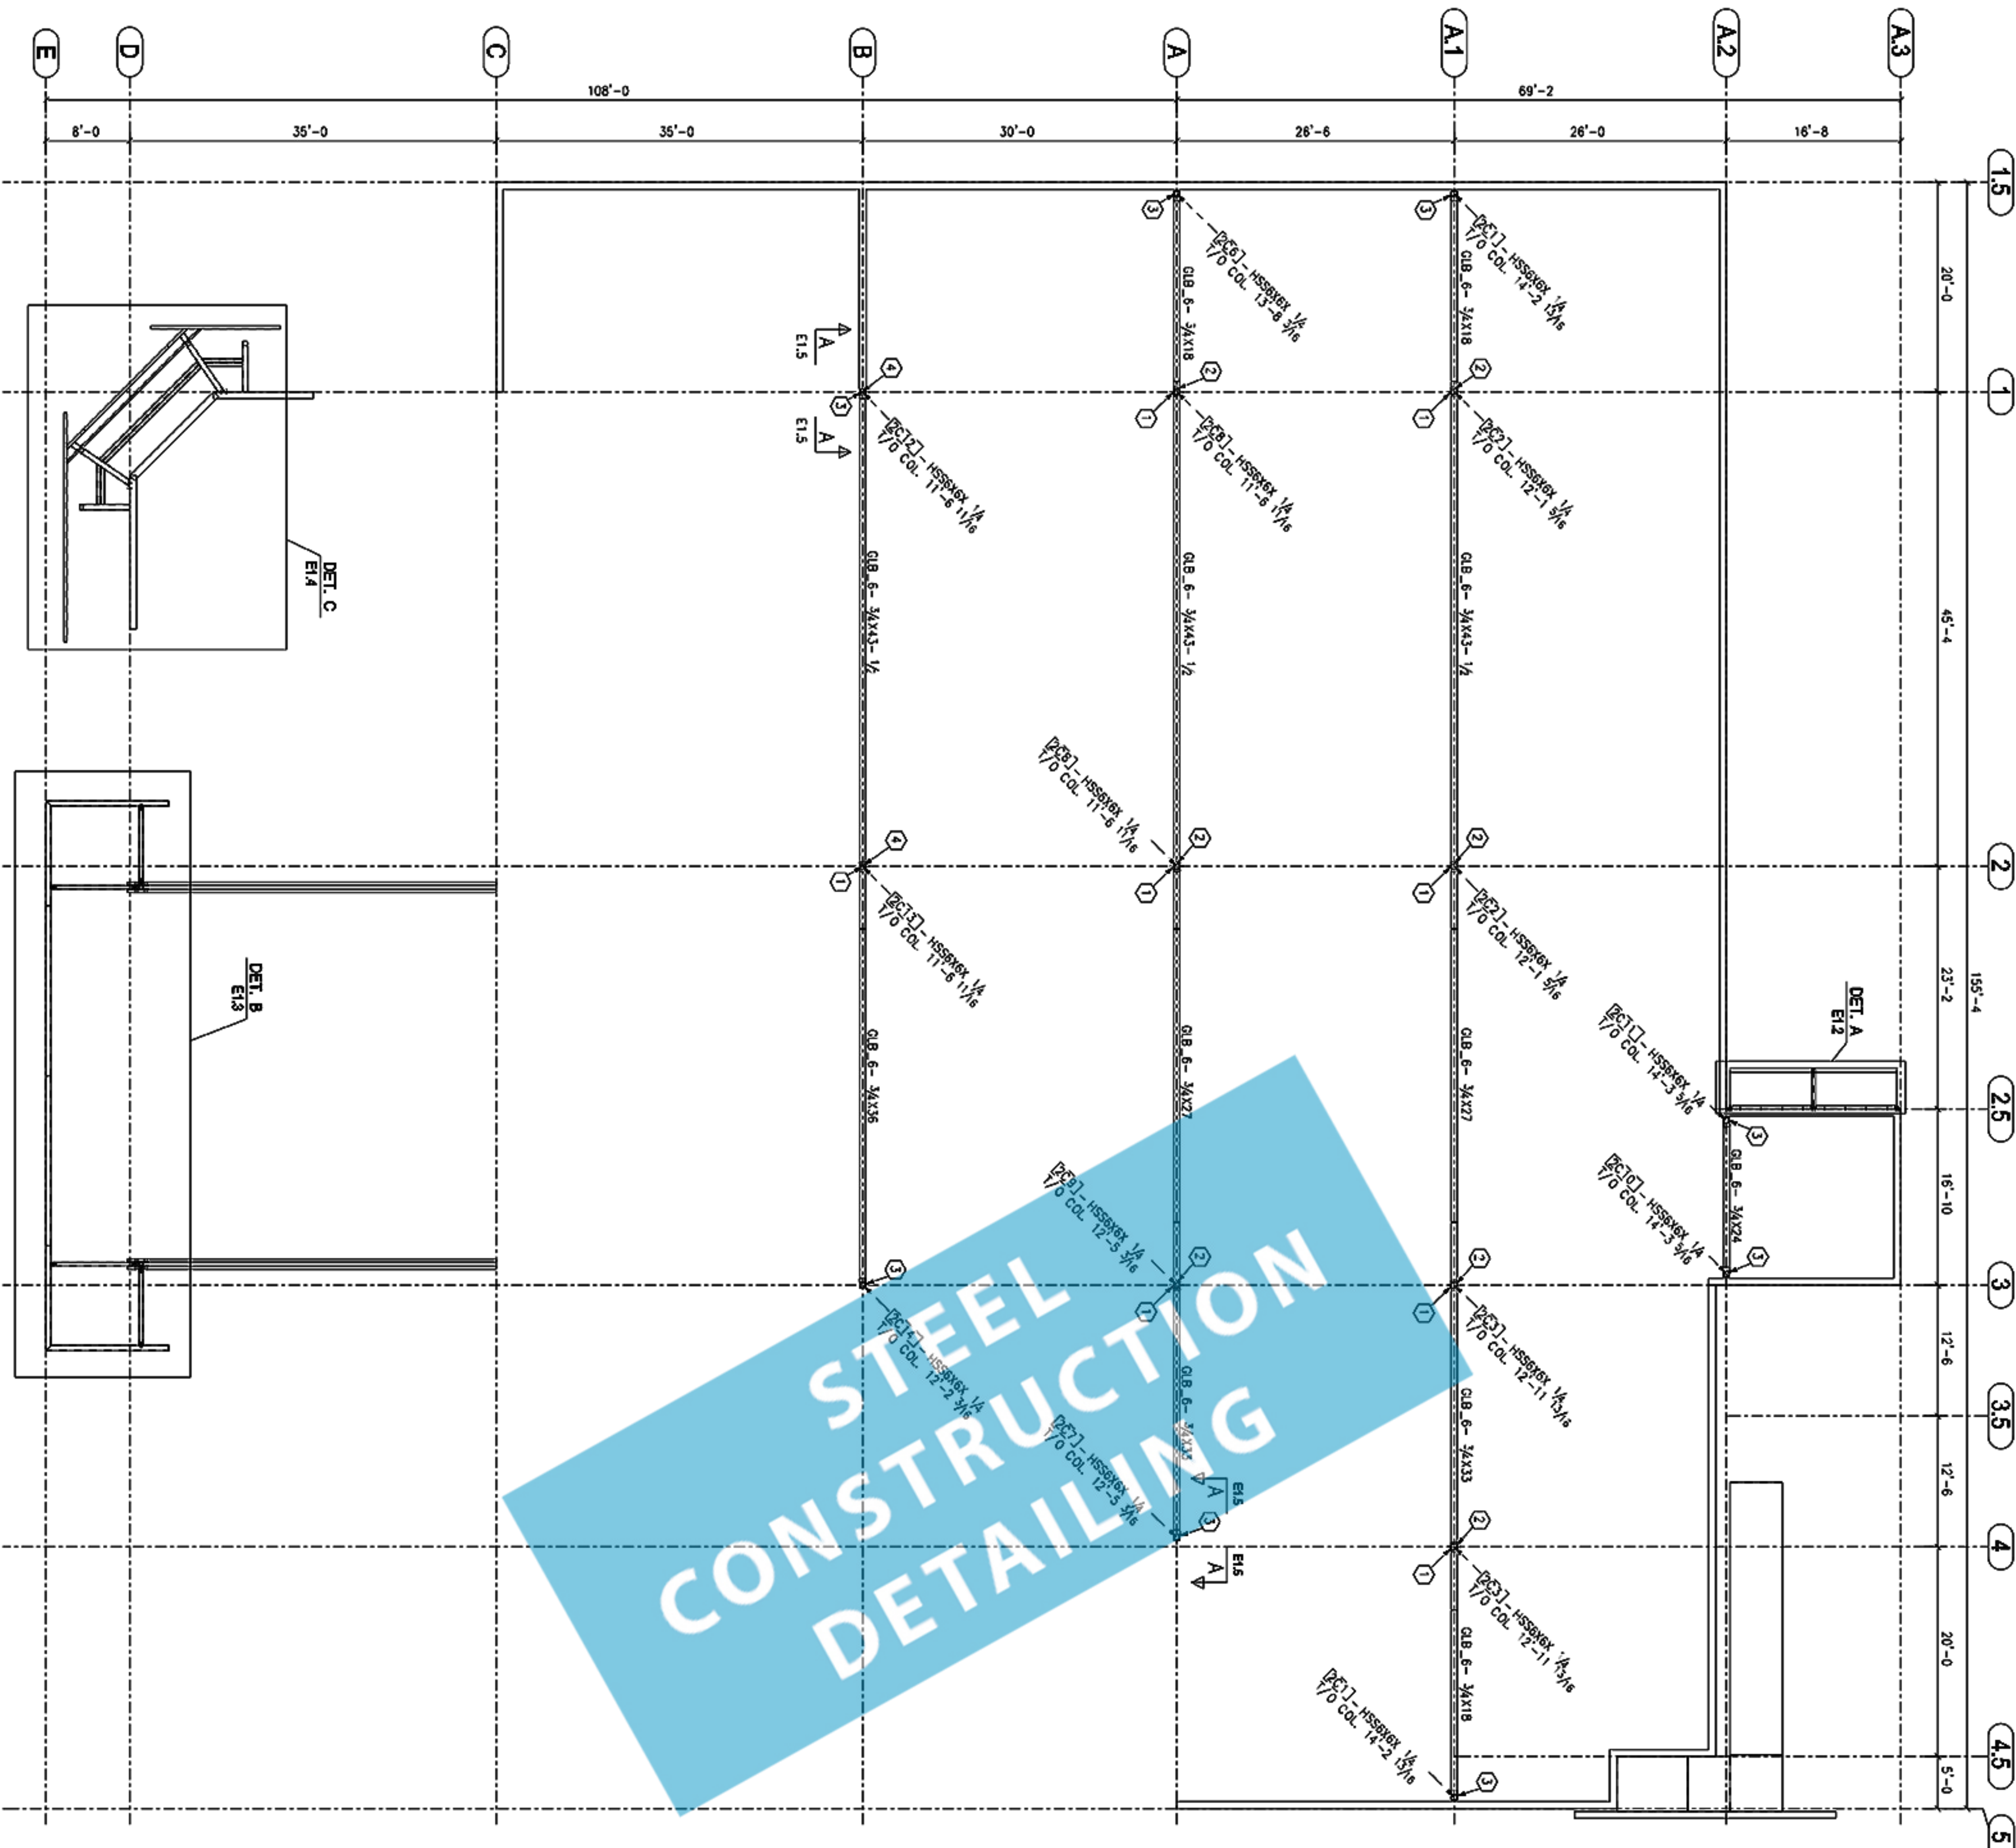

NOTE:-
REFER E1.5 FOR DETAILS

WORK WITH SHEETS		REV-D		CHECKED	APPROVED
MATERIAL	REV-C				
WIDE FLANGE	A592	SUBMITTAL	REV-B	CHECKED	APPROVED
WT SECTIONS	A592	RE-SUBMITTAL	REV-A	CHECKED	APPROVED
TS/HSS	A500 OR B	REV-A	AP	CHECKED	APPROVED
PIPE	A53 OR B	REV-B	BY	DATE	RELEASED
CHANNELS	A36	REV-C	CONTRACTOR		
ANGLES	A36	REV-D	ARCHITECT		
PLATES	A36	REV-E	ENGINEER		
A-BOLTS	A325N UNO	REV-F			
WELDED BOLTS	---	REV-G			
WELDS	E70XX	FABRICATION			
HOLE / BOLT	AB04 # 12-26	ADDRESS	323 VALLEY HALL PARKWAY EAST WENATCHEE, WA 98801		
OPEN HOLES	---				
BOLTS	---				
SURFACE FINISH/PAINT NOTE					
CLEAN	SSPC-SP-1				
PAINT	SSPC-SP-3				

ADVANCE BILL OF MATERIAL

LAS VEGAS, NEVADA

APPROVAL SET ONLY

JOB NO: ??-???

SHEET: E1.1