
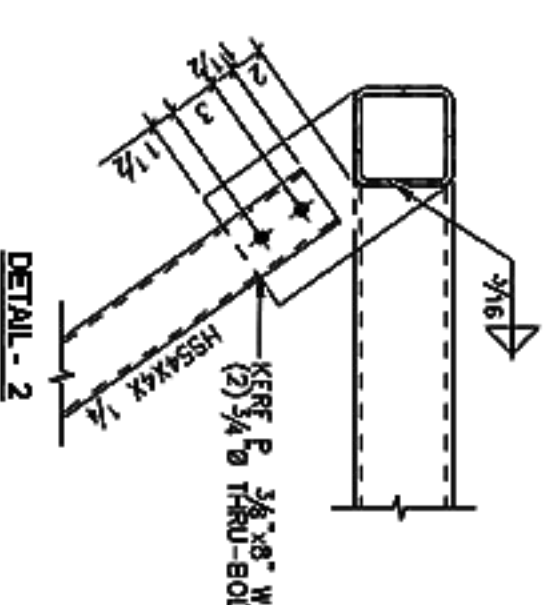
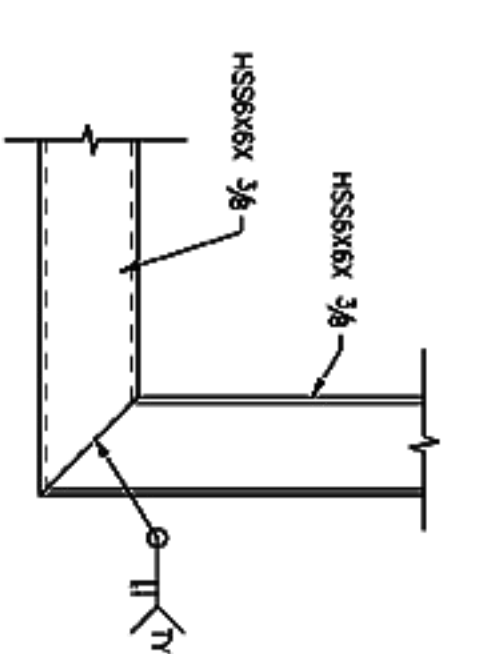
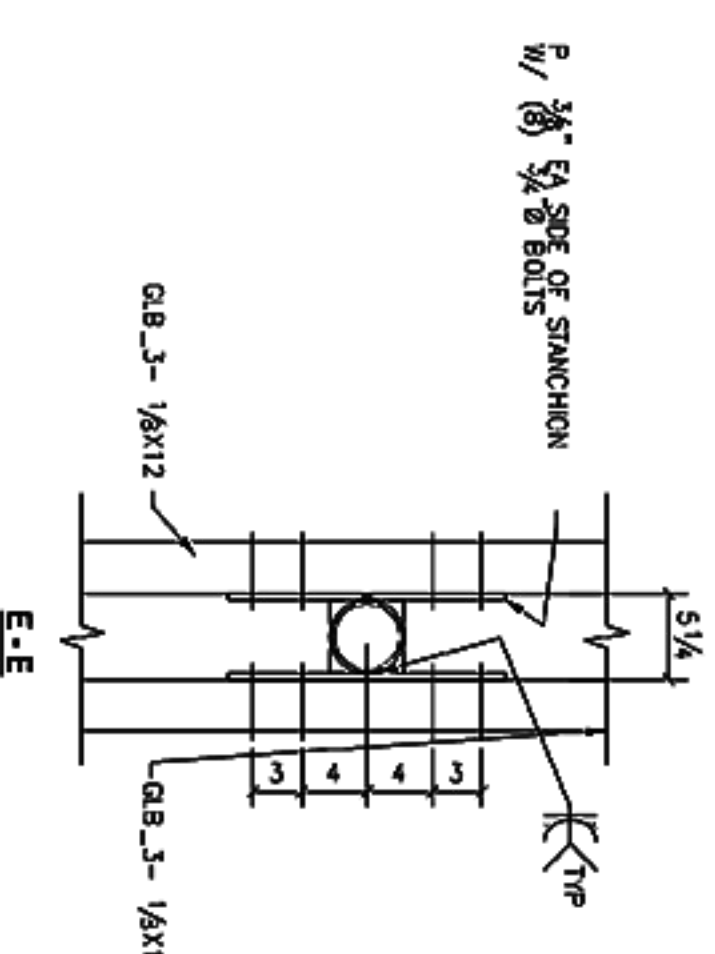
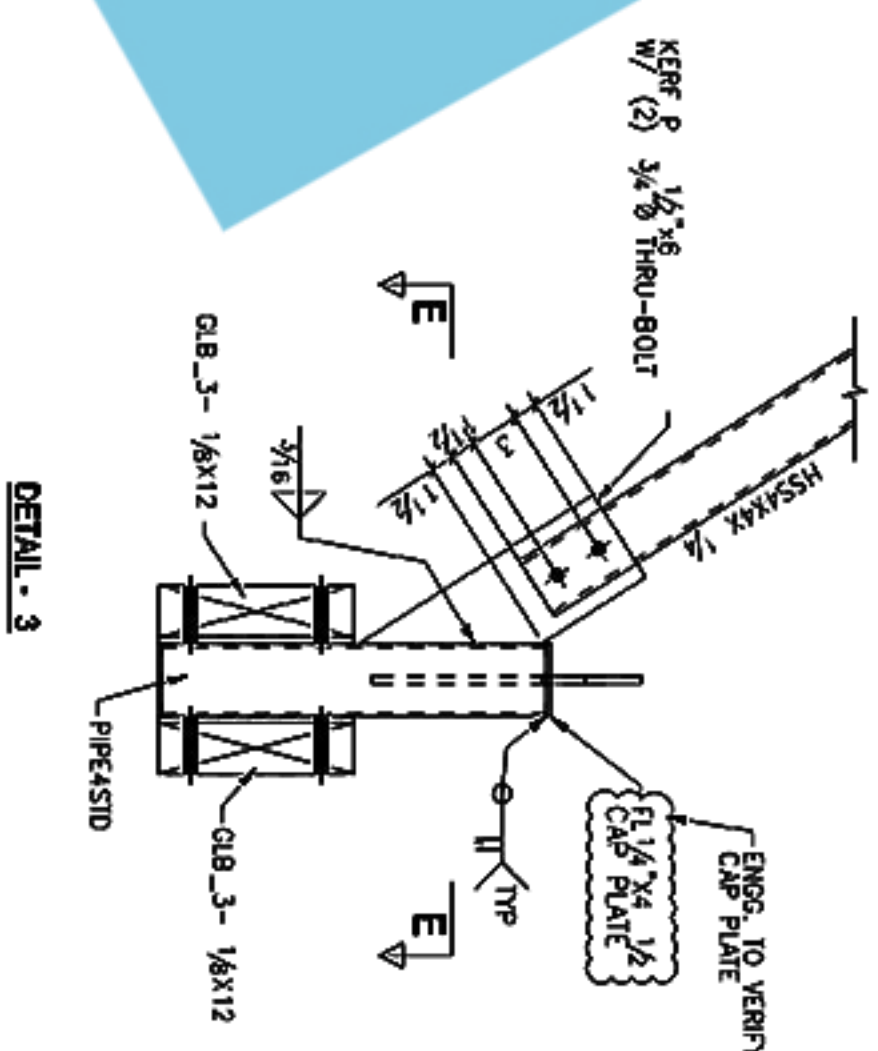
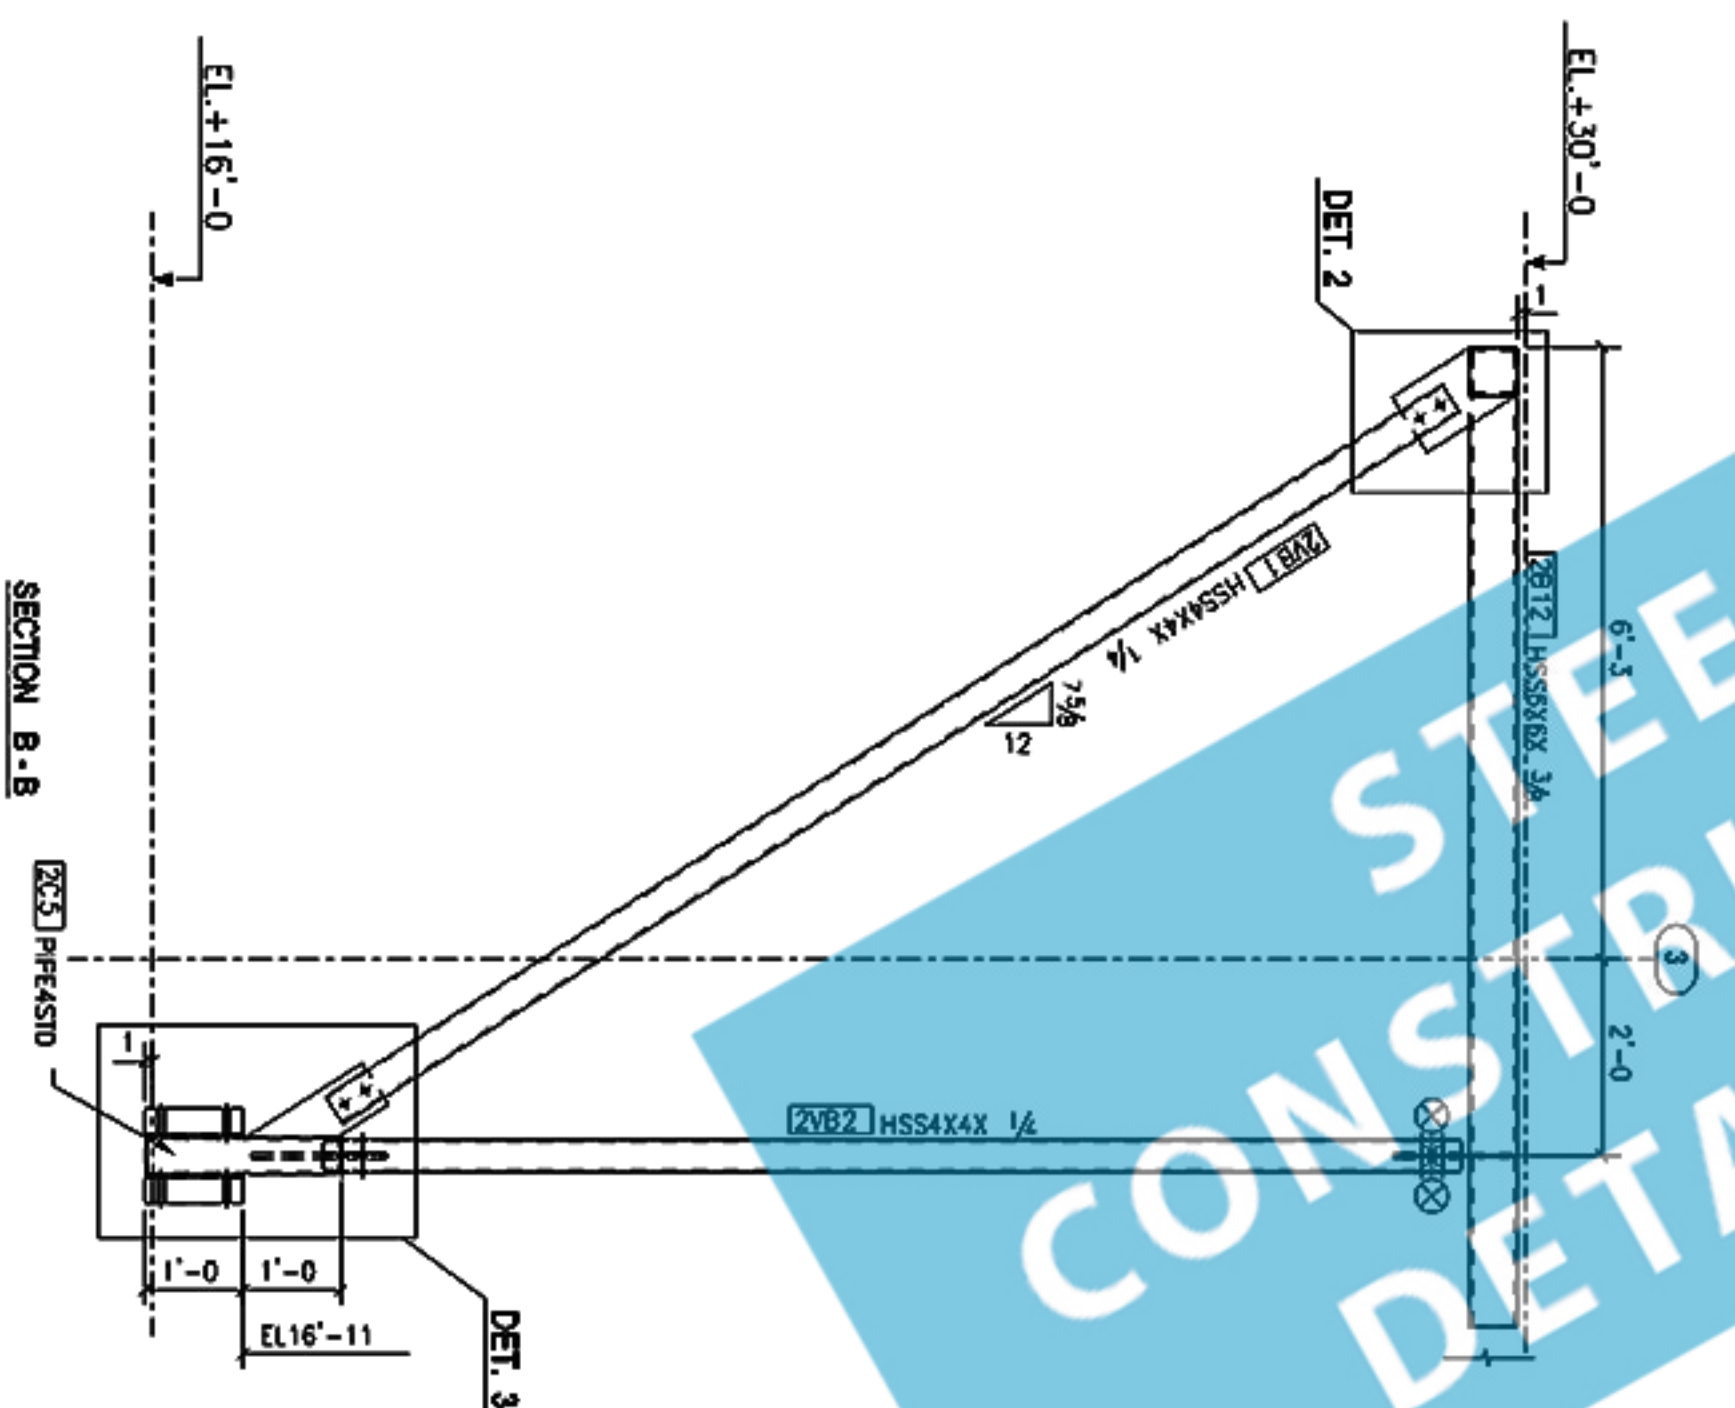
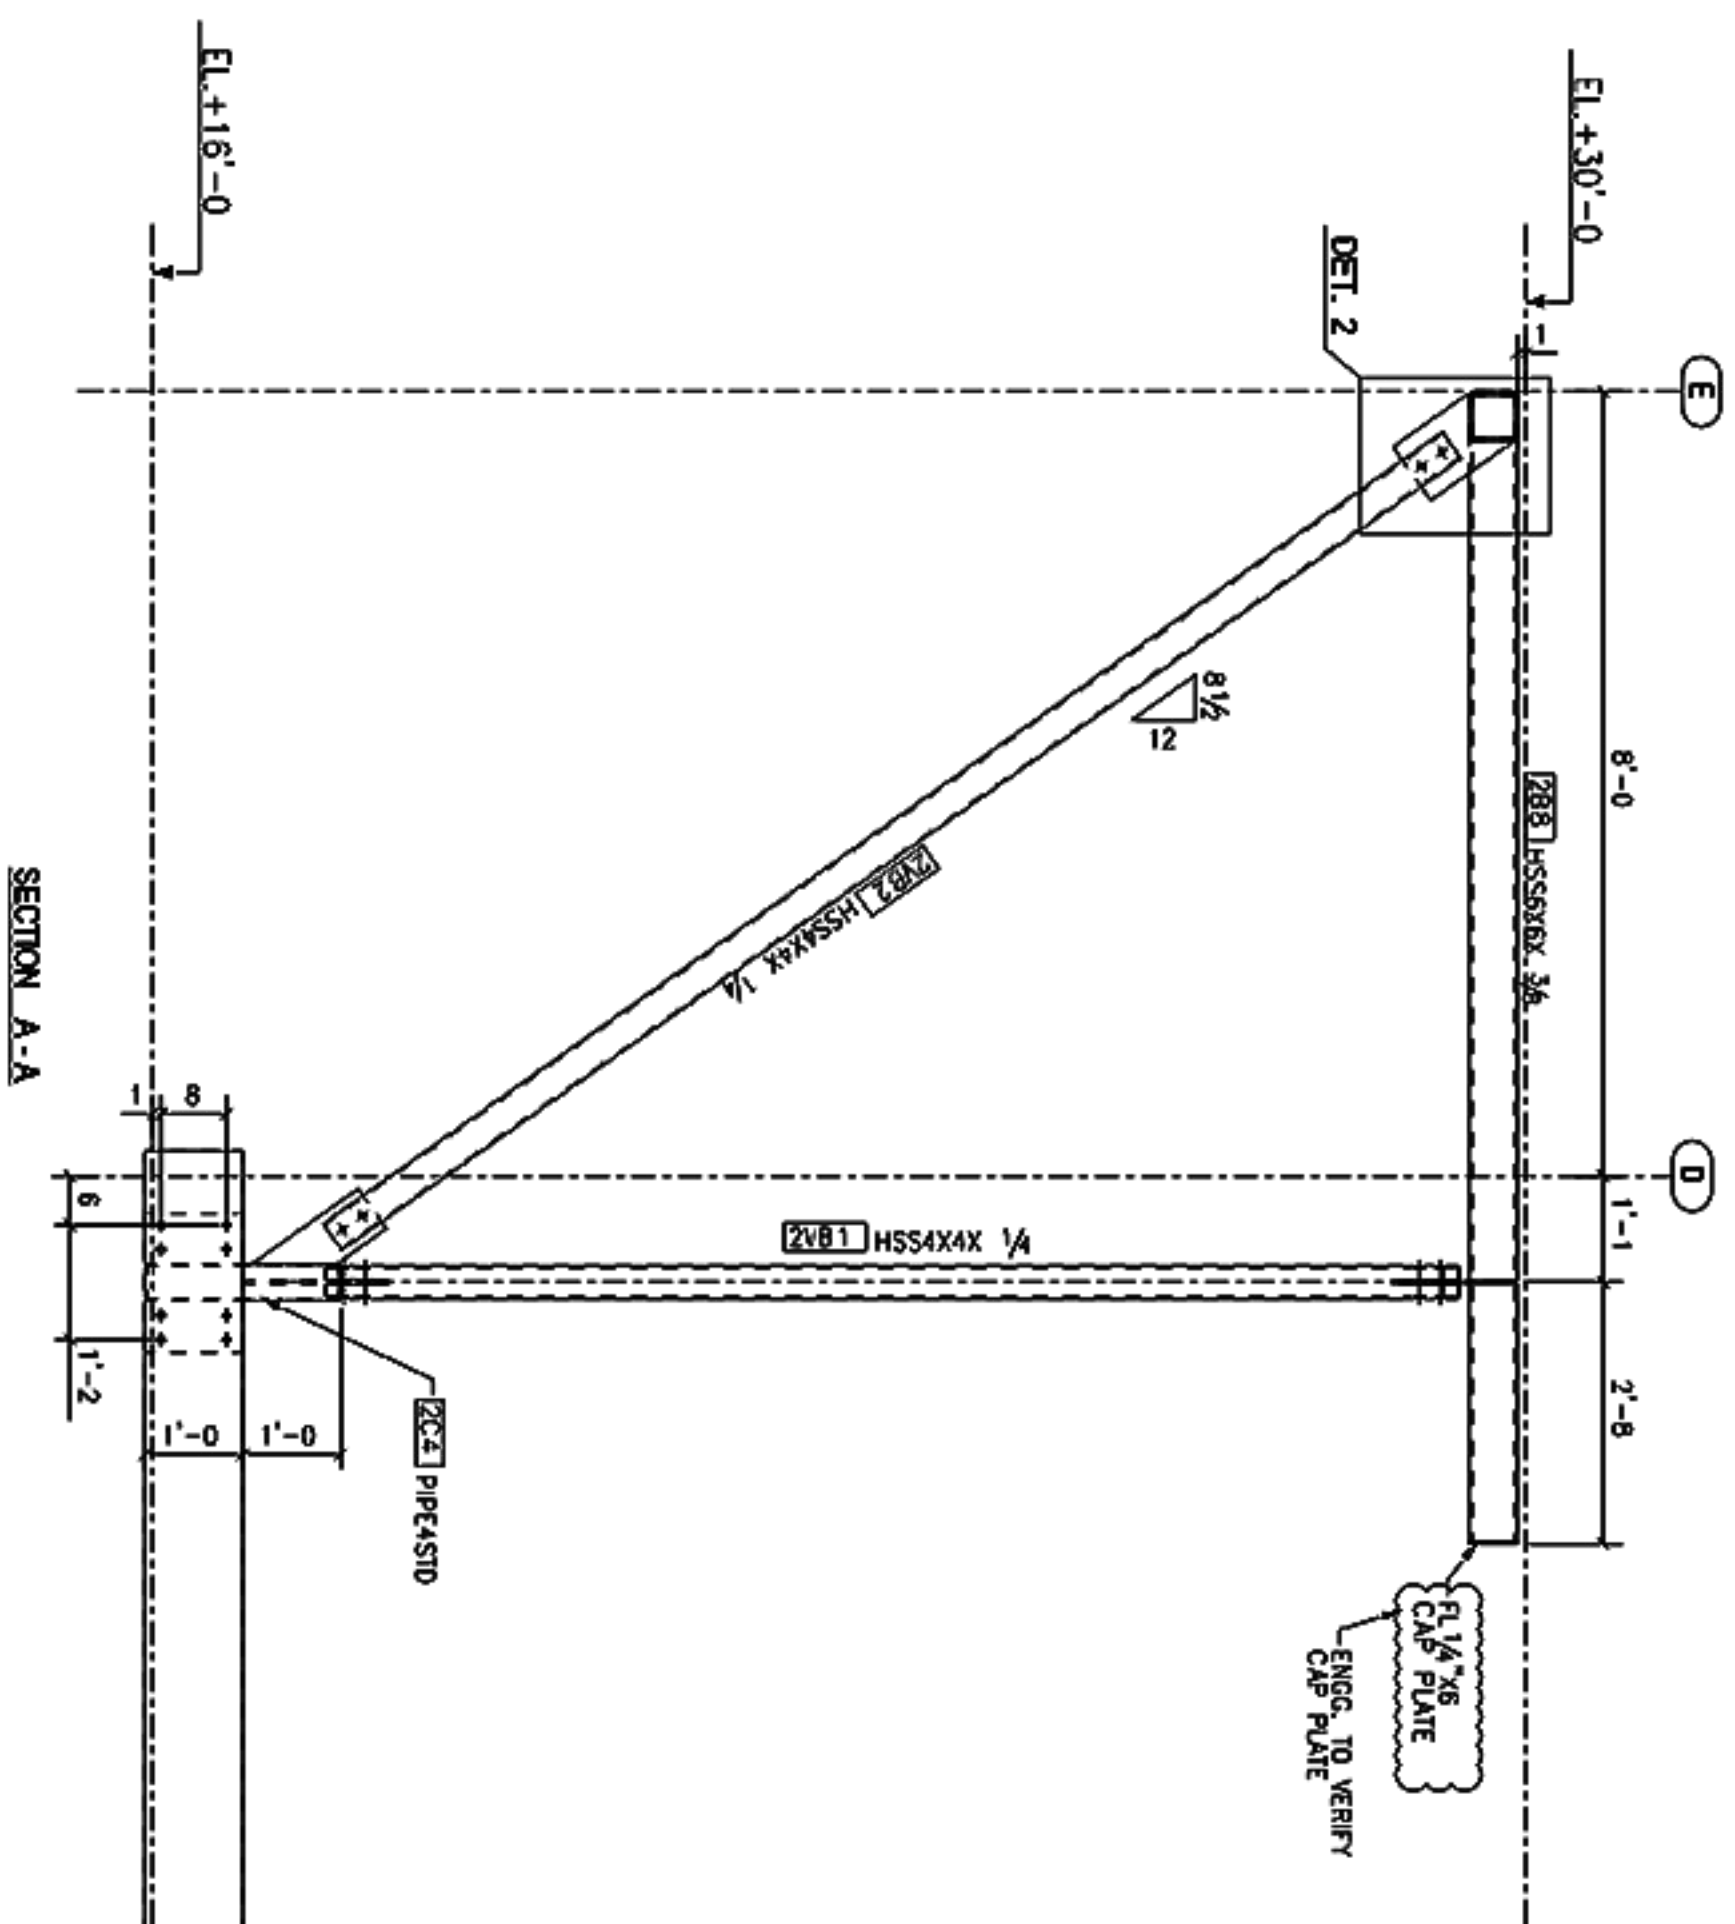


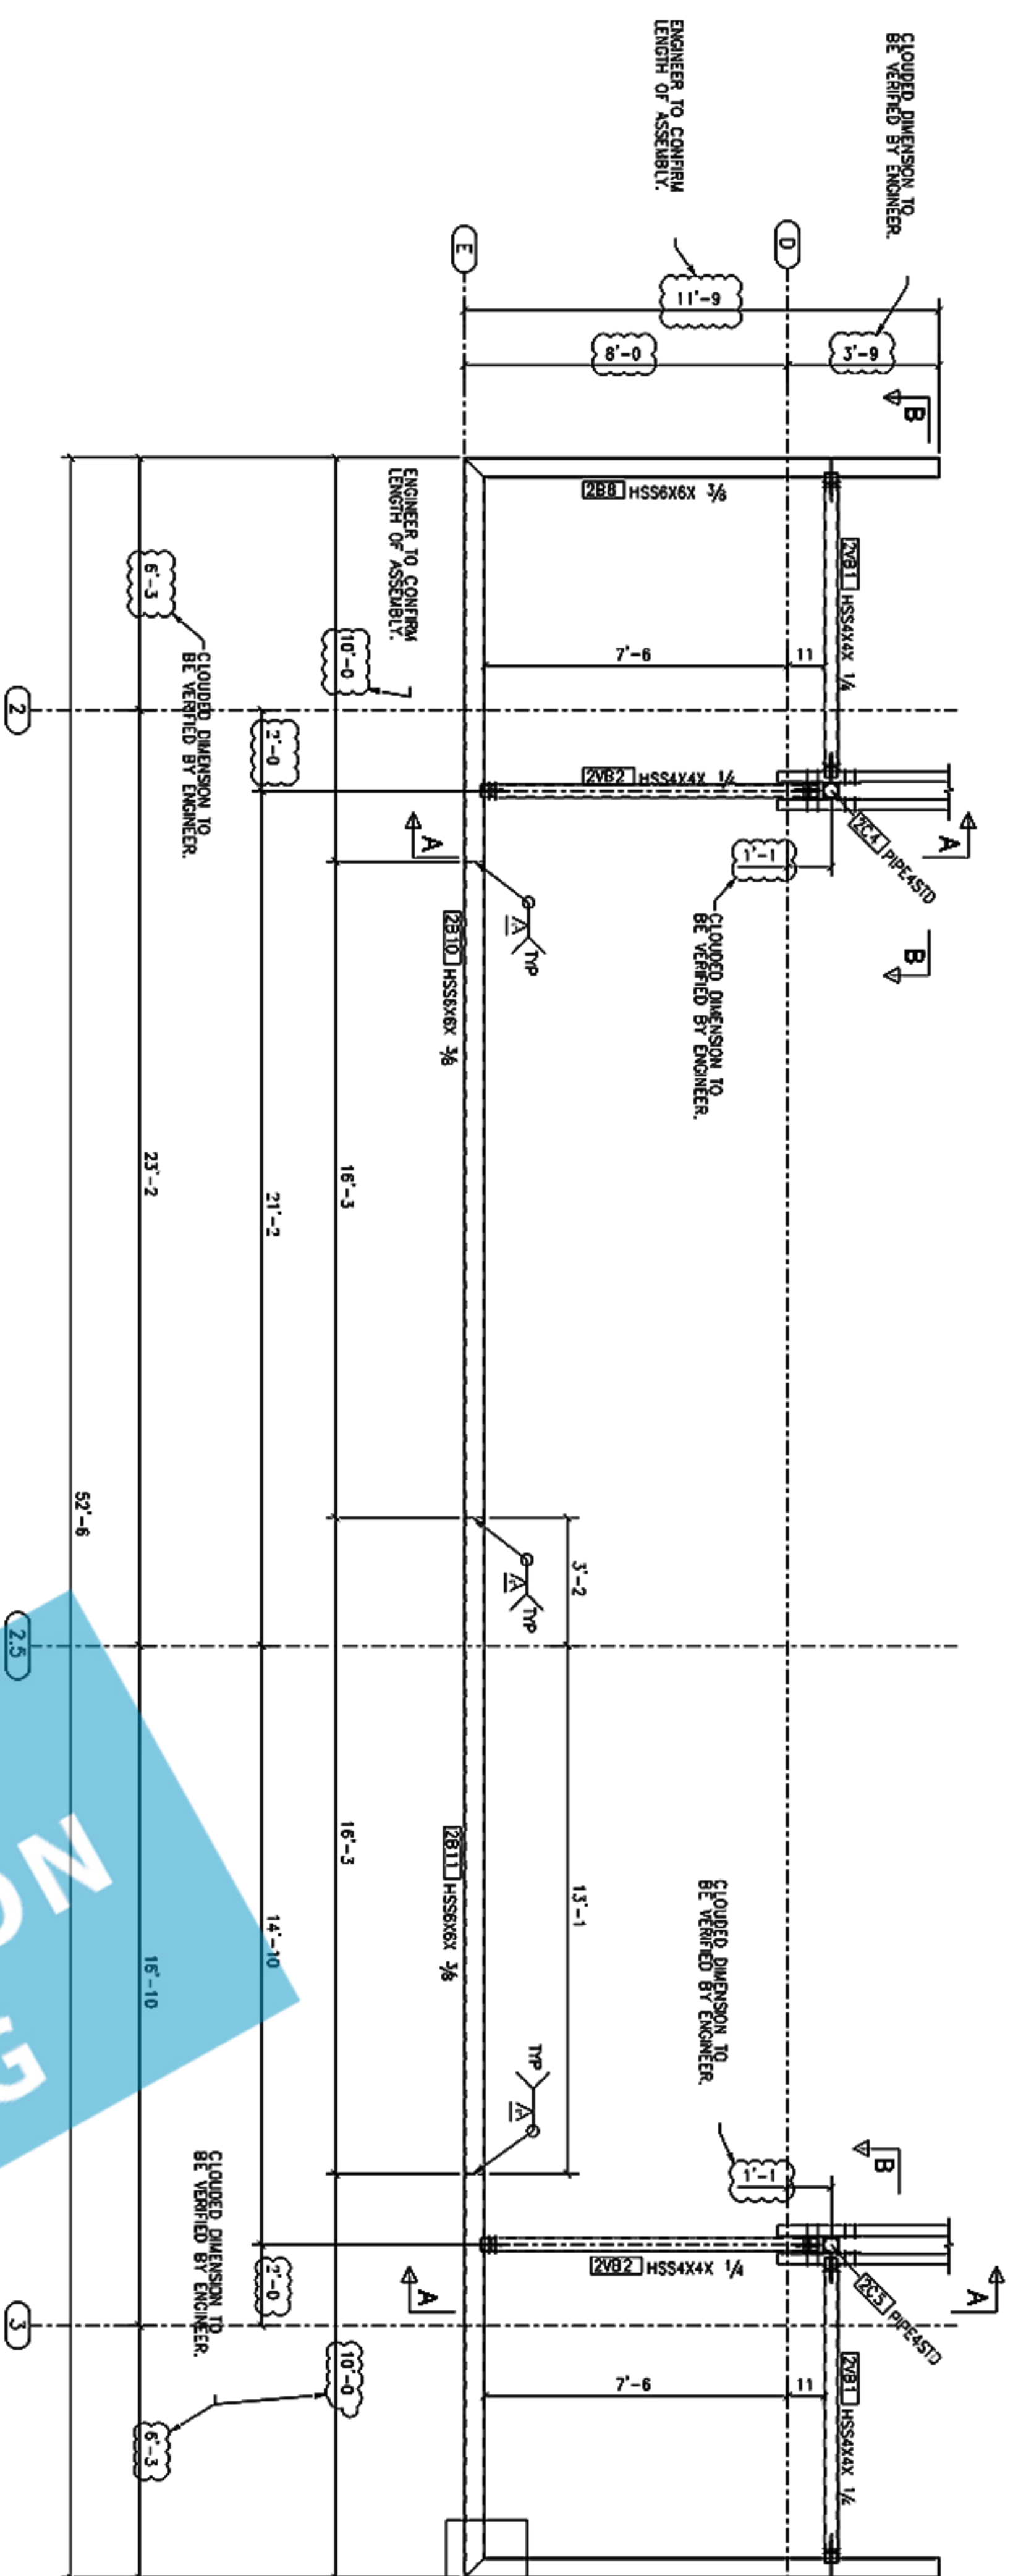

WORK WITH SHEETS:		REV-D	CHECKED	BYOM	.
MATERIAL	PRINTS ISSUED	REV-C	CHECKED	BYOM	.
WIDE FANGE	4992	REV-B	CHECKED	BYOM	.
WIF SECTIONS	4992	REV-A	CHECKED	BYOM	.
TS/HSS	4500 GR B	REV-A	OS	CHECKED	BYOM
PPE	453 CR B	REV-B	BY	DATE	RELEASED
CHANNELS	456	REV-C	CONTRACTOR		
ANGLES	456	REV-D	ARCHITECT		
PLATES	456	REV-E	ENGINEER		
A-BOLTS	455H UNO	REV-F			
CRANKS	---	REV-G			
BLOCK FRAMES					
HELDS	ETDOX	FABRICATION			
HOLE / BOLT	ABOW # 13-26	ADDRESS	323 VALLEY HALL PARKWAY	WEST MEADOWS, VA 98001	

ADVANCE BILL OF MATERIAL
LAS VEGAS, NEVADA