




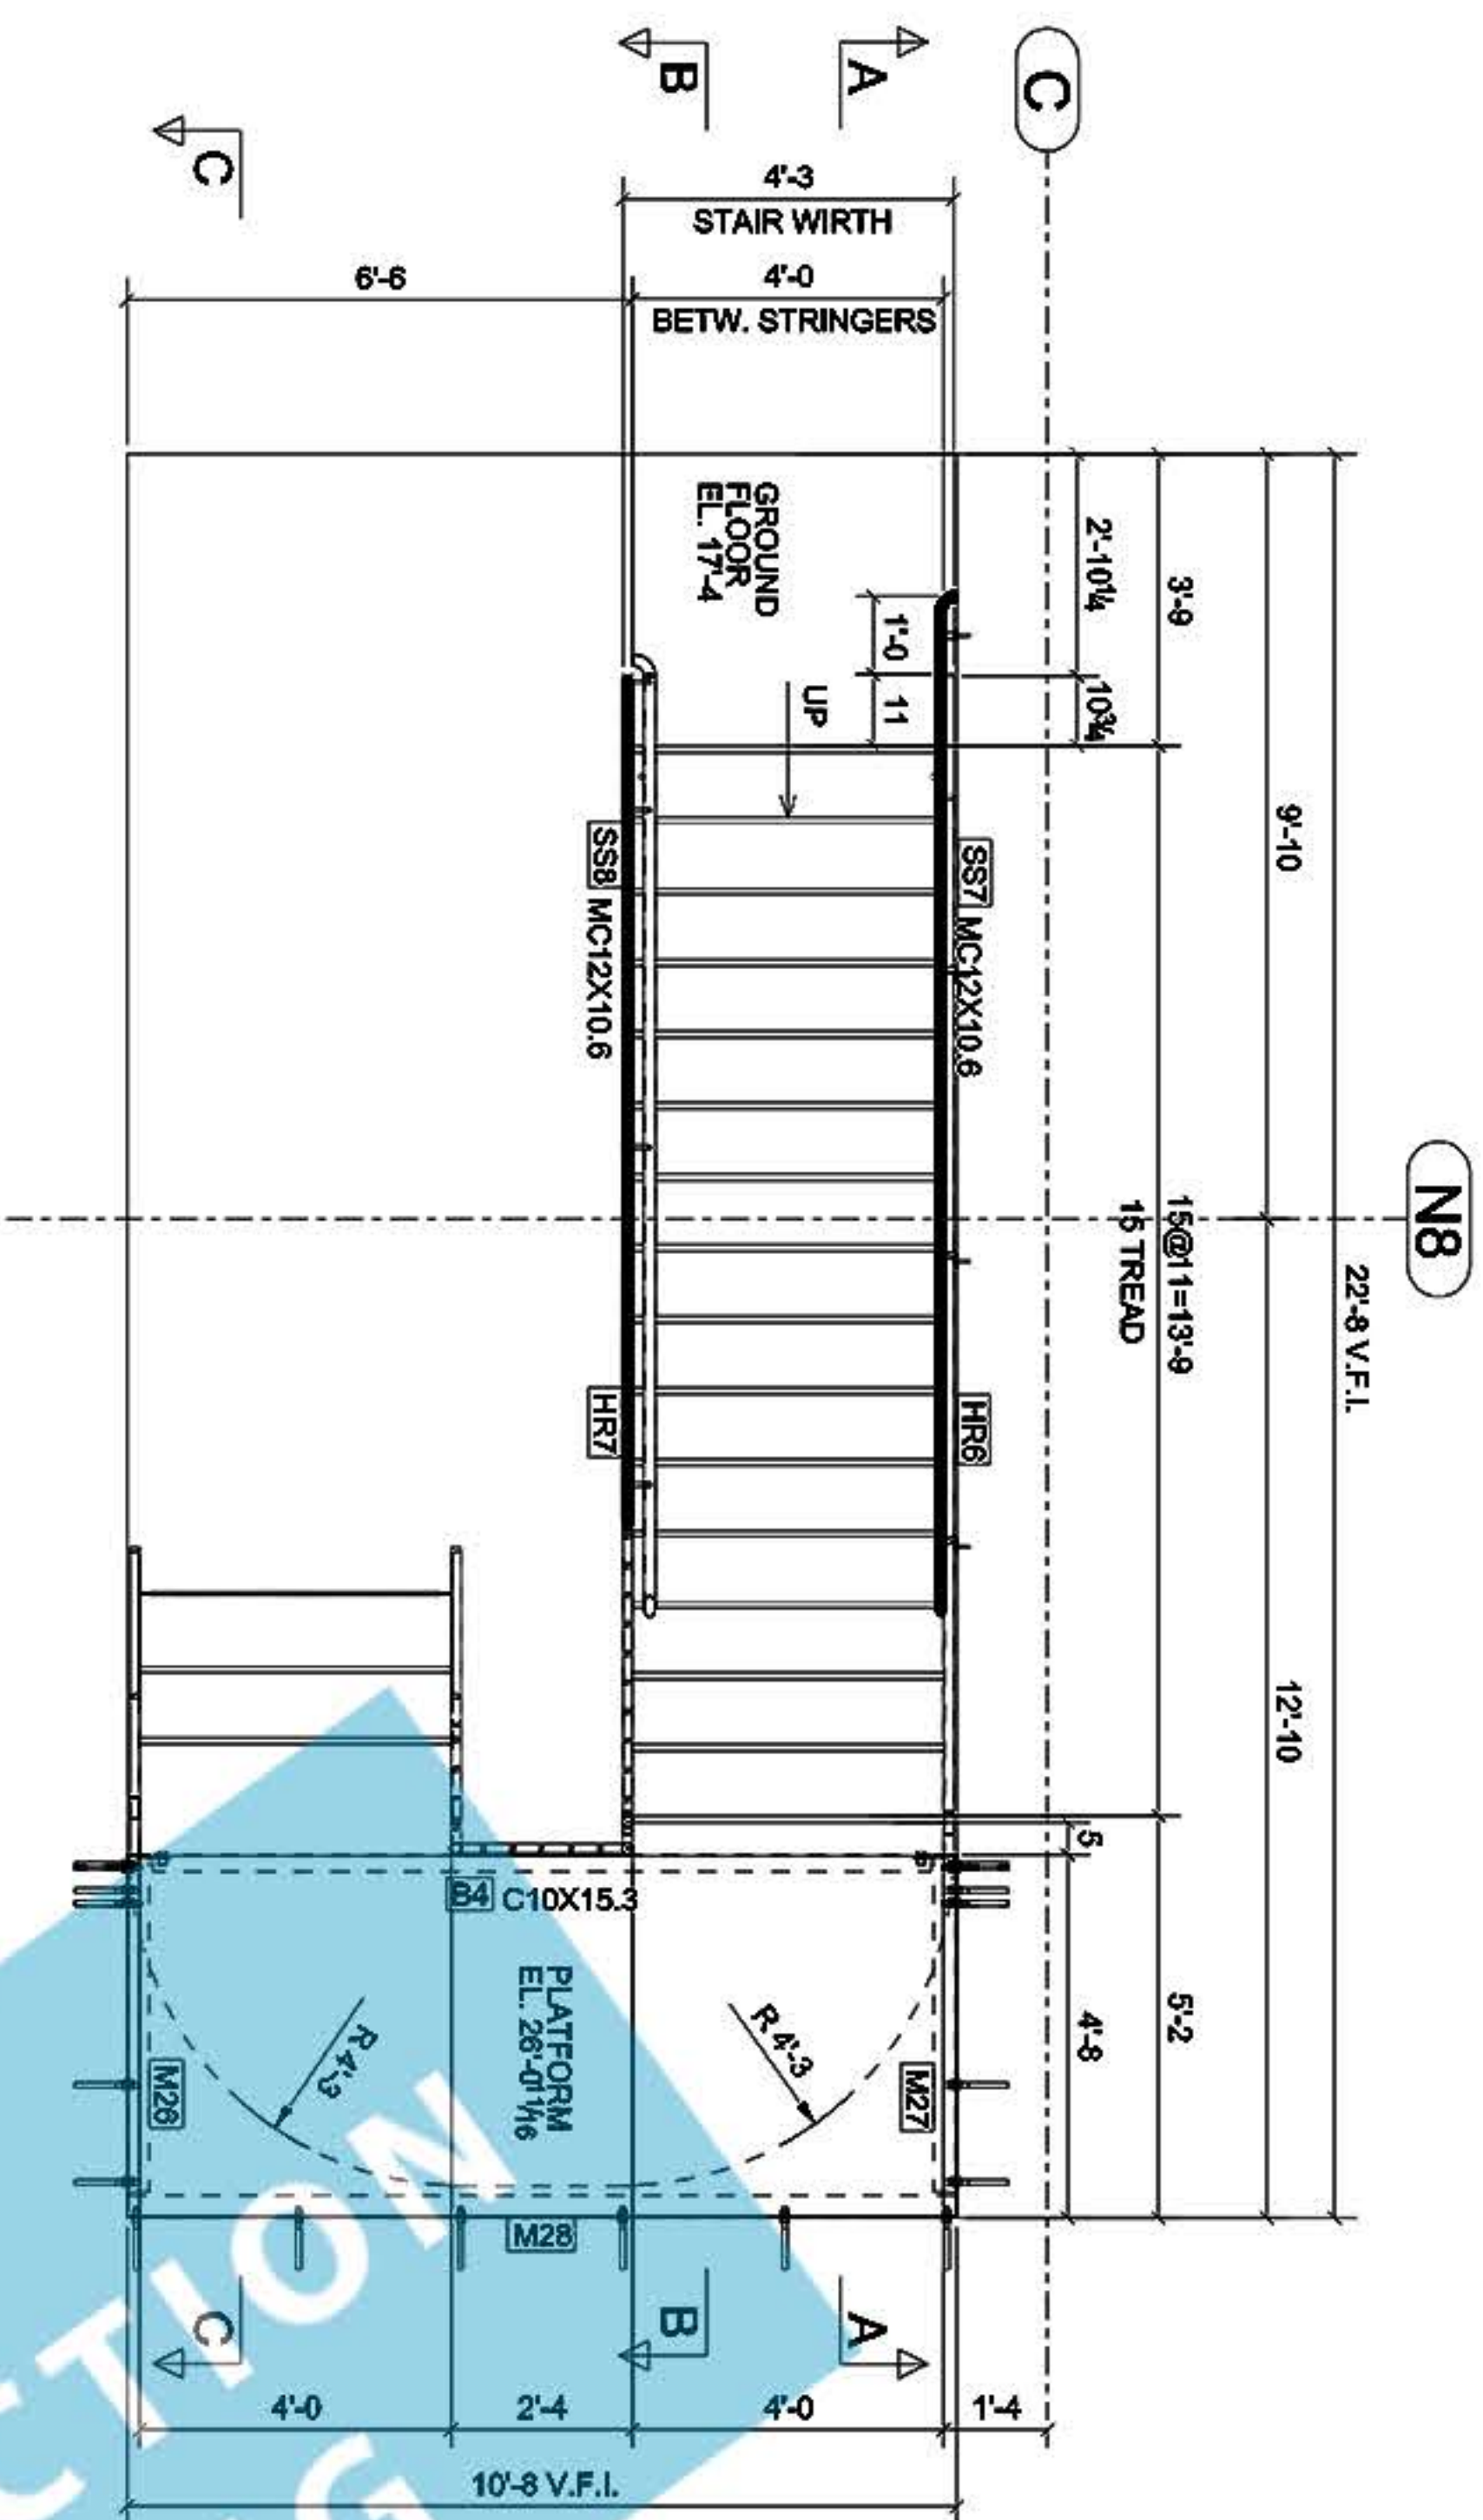

PLAN @GROUND LEVEL

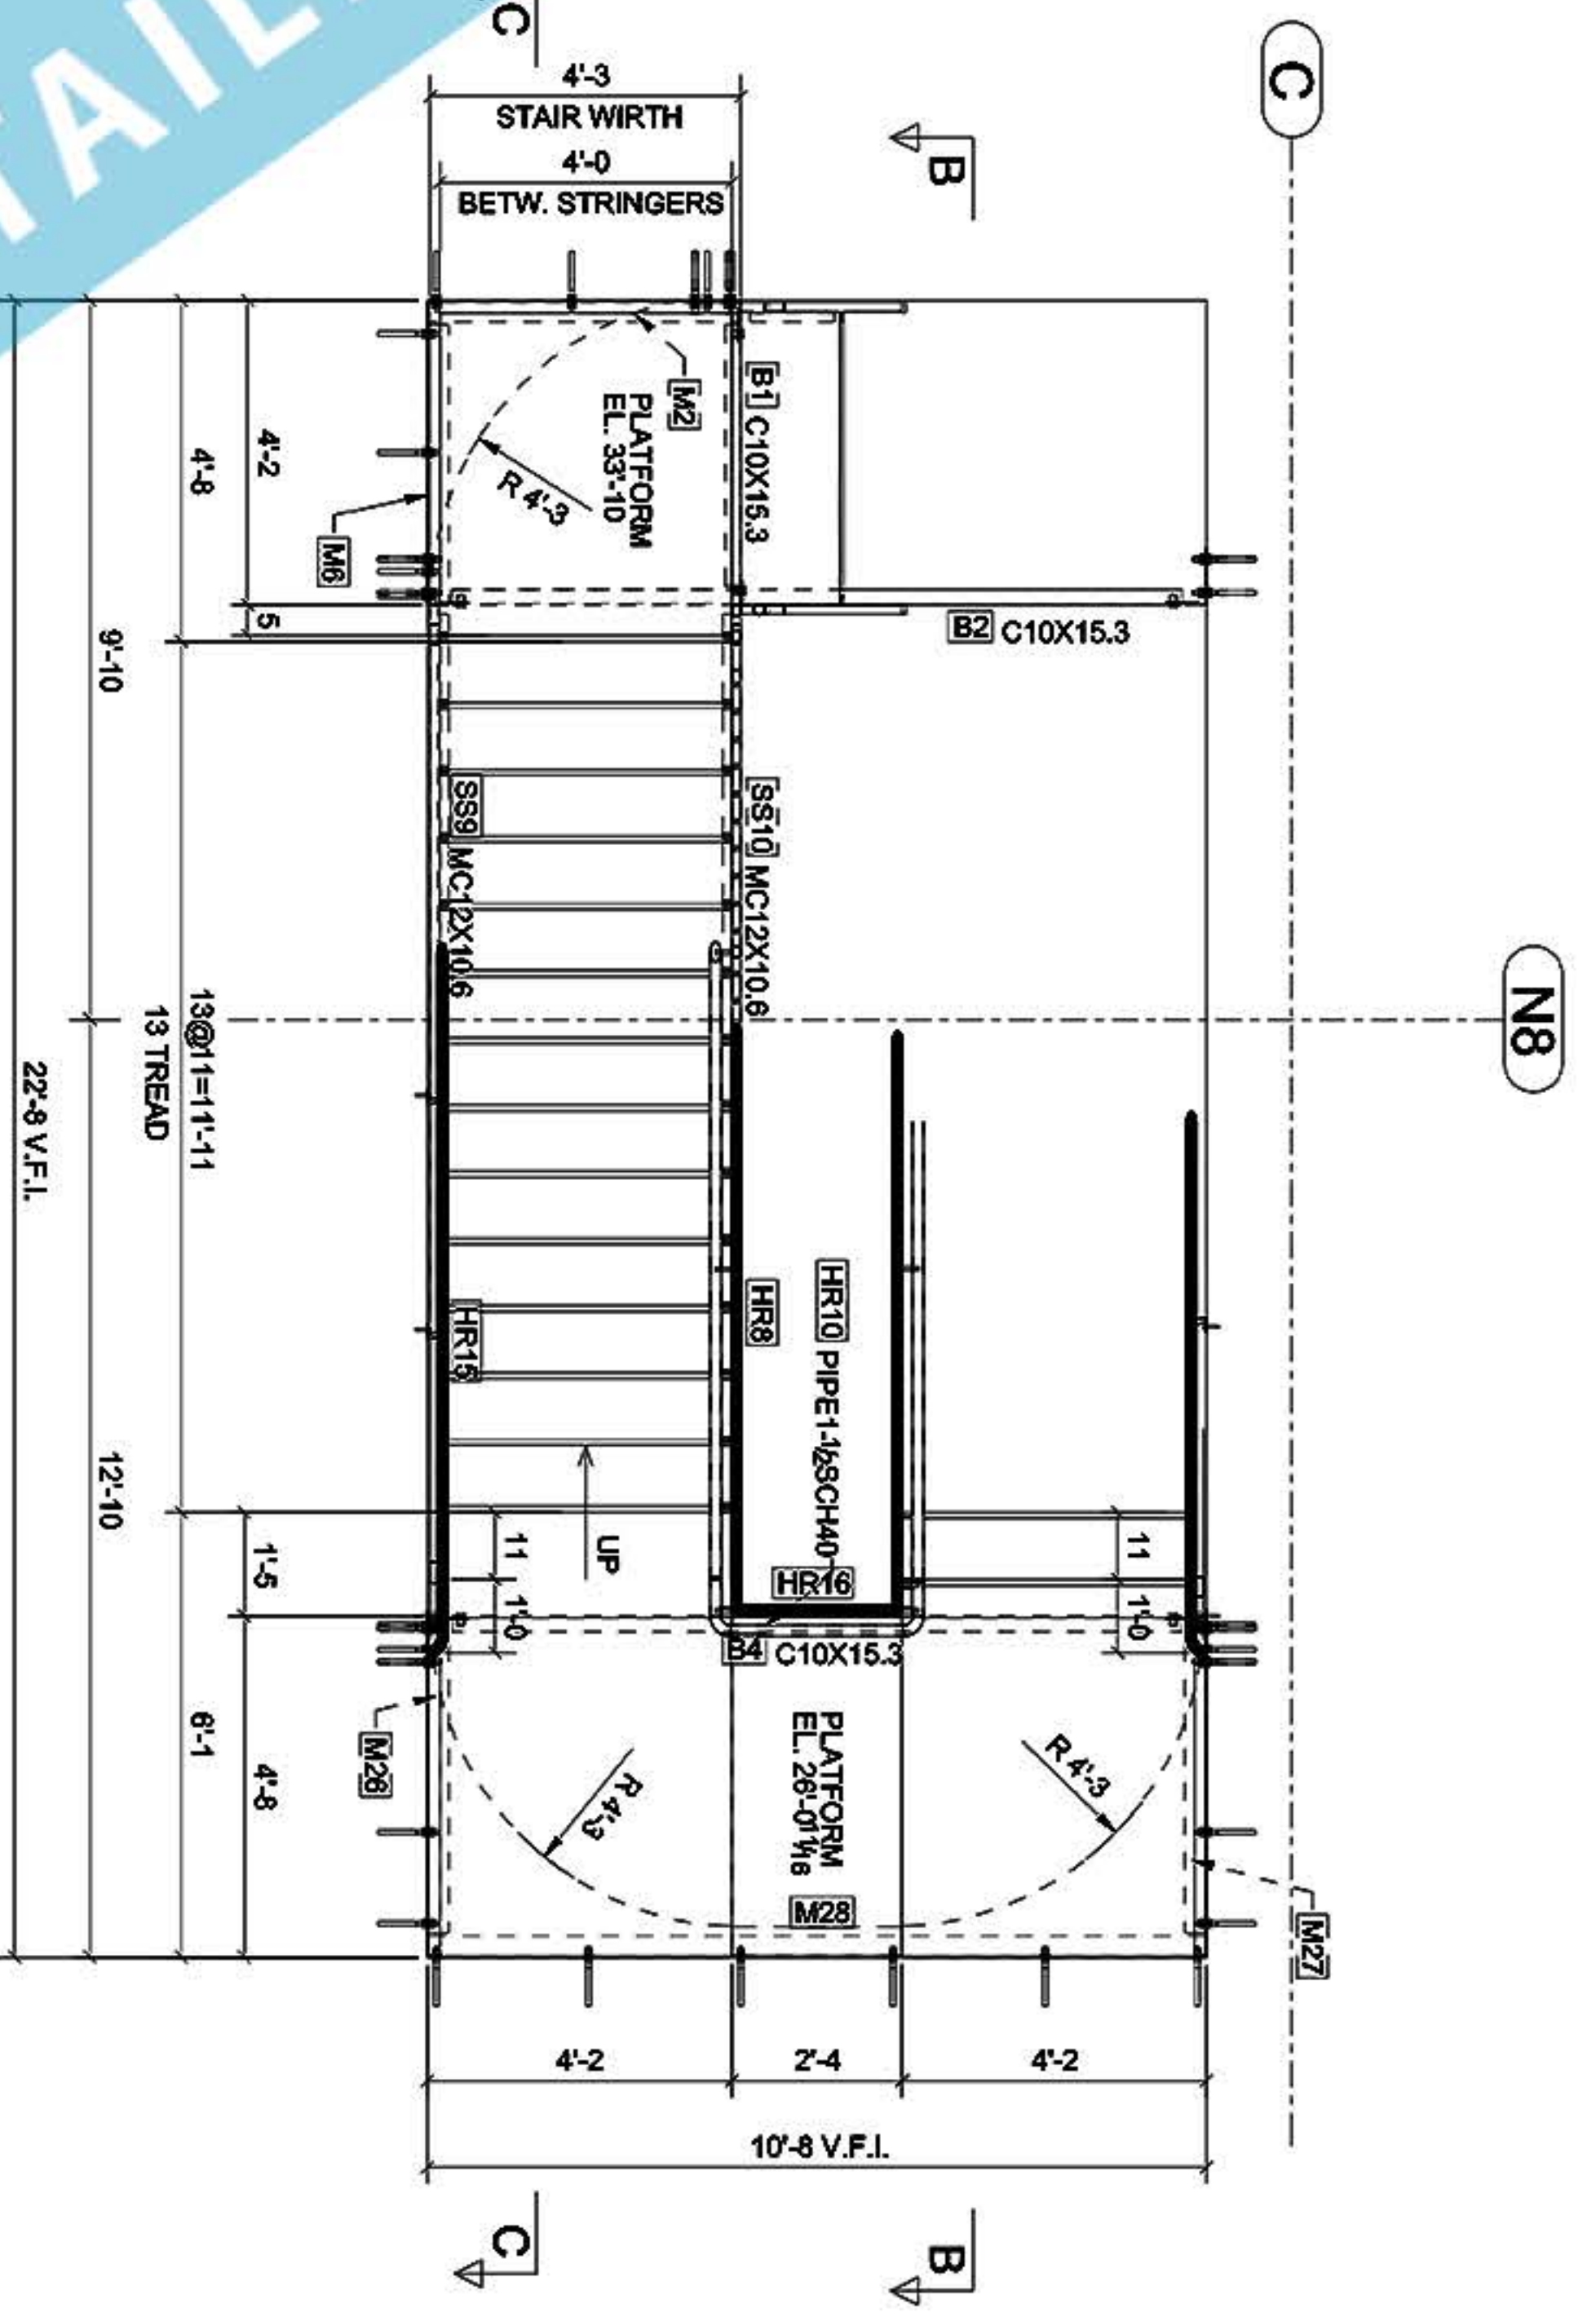

PLAN @PLATFORMS

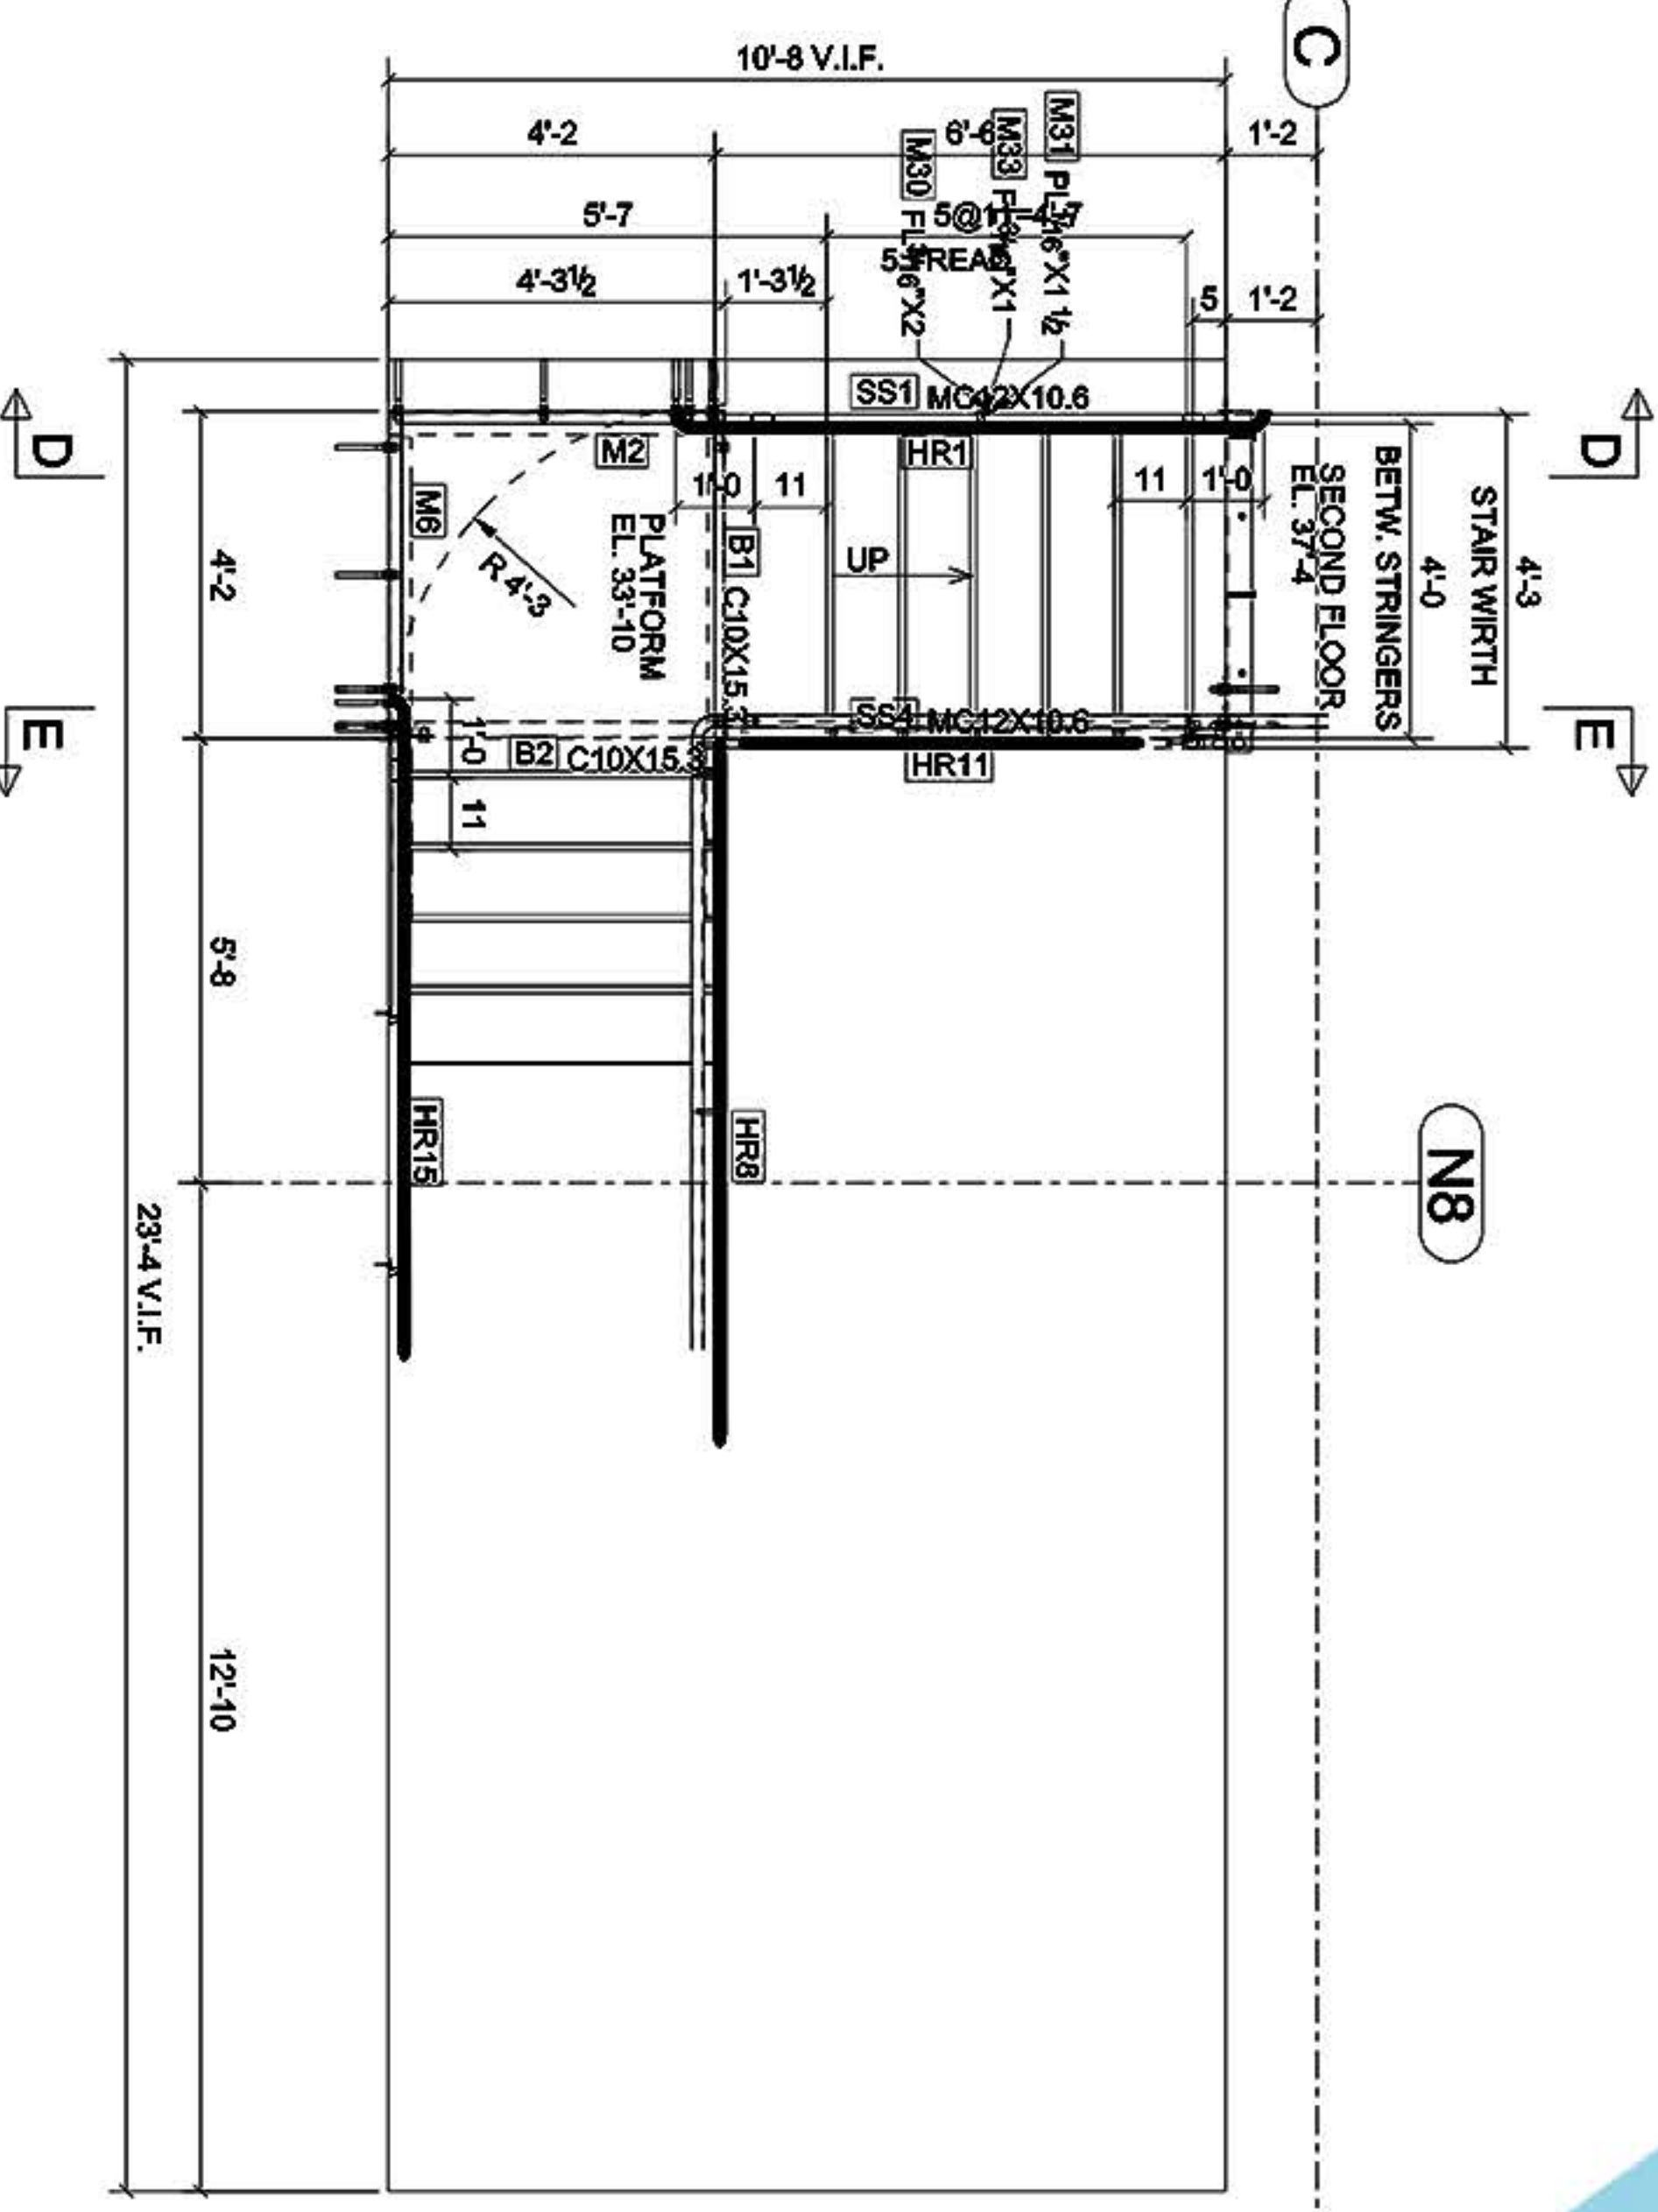

PLAN @2ND LEVEL