
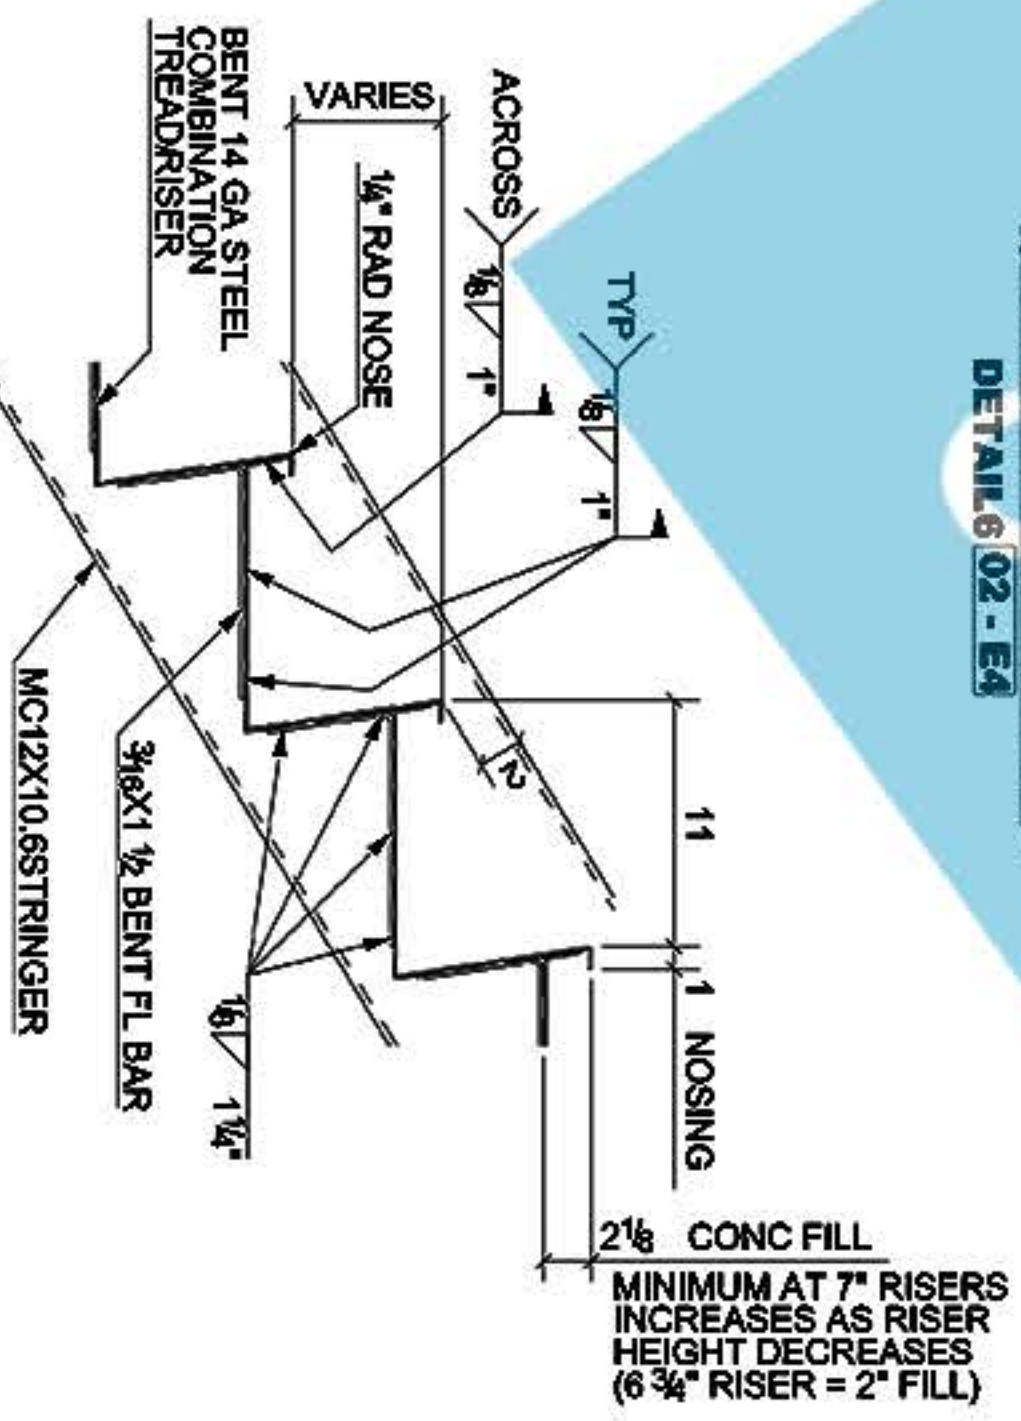
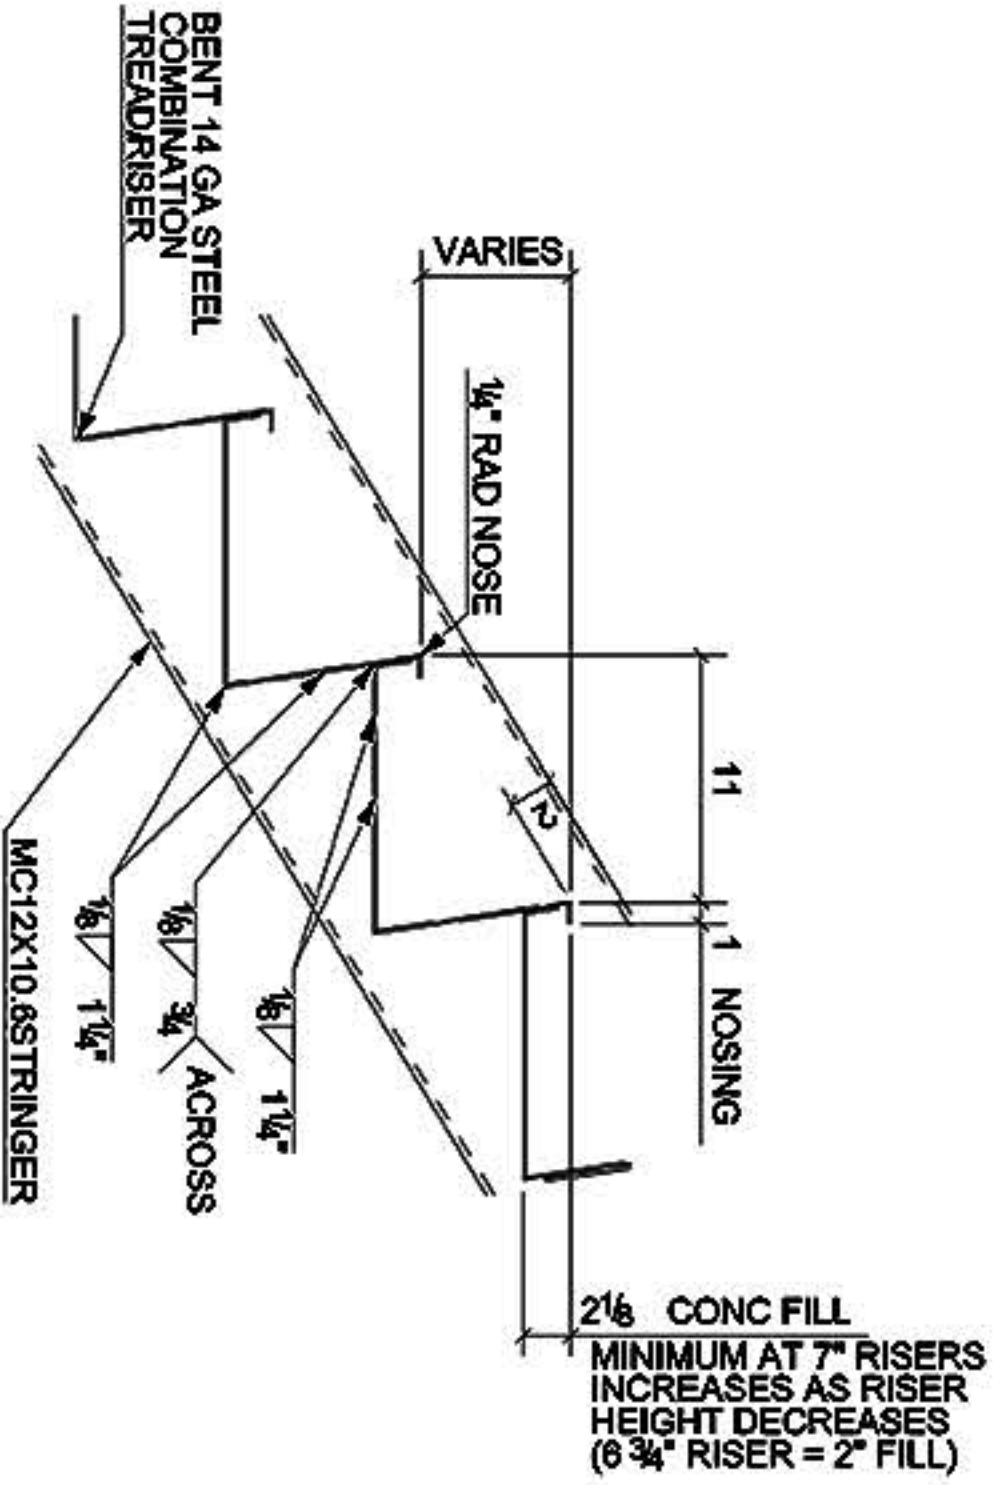
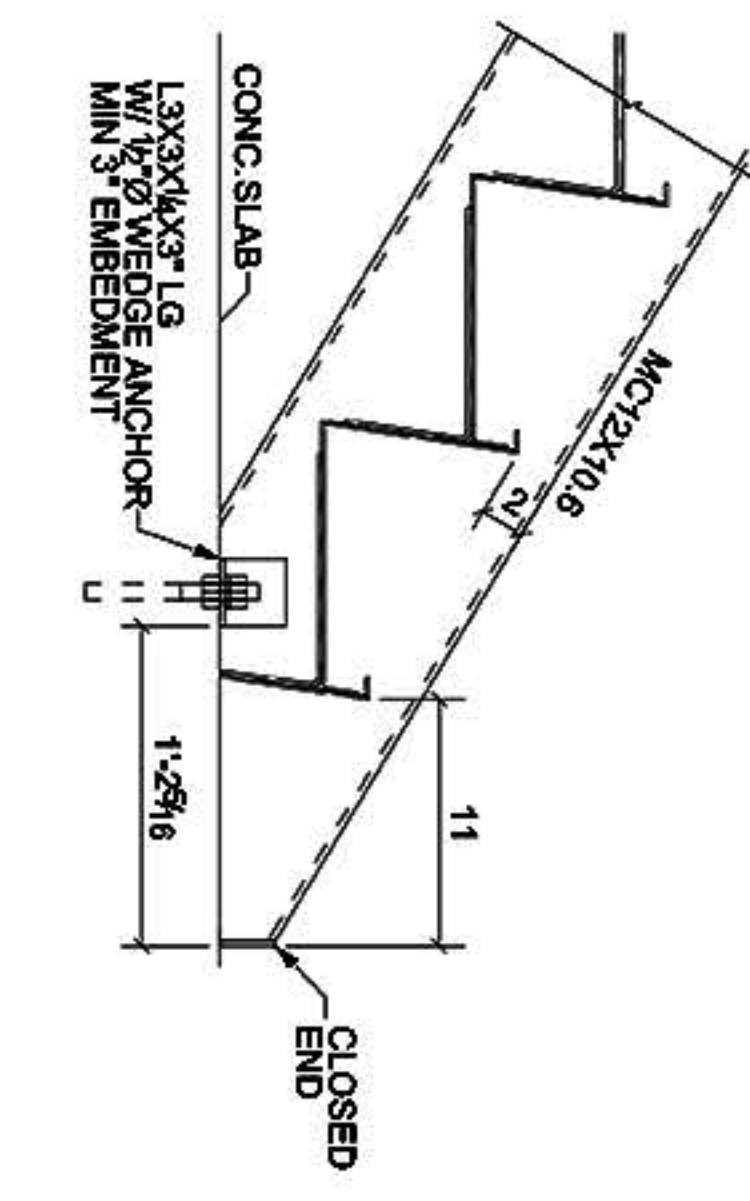
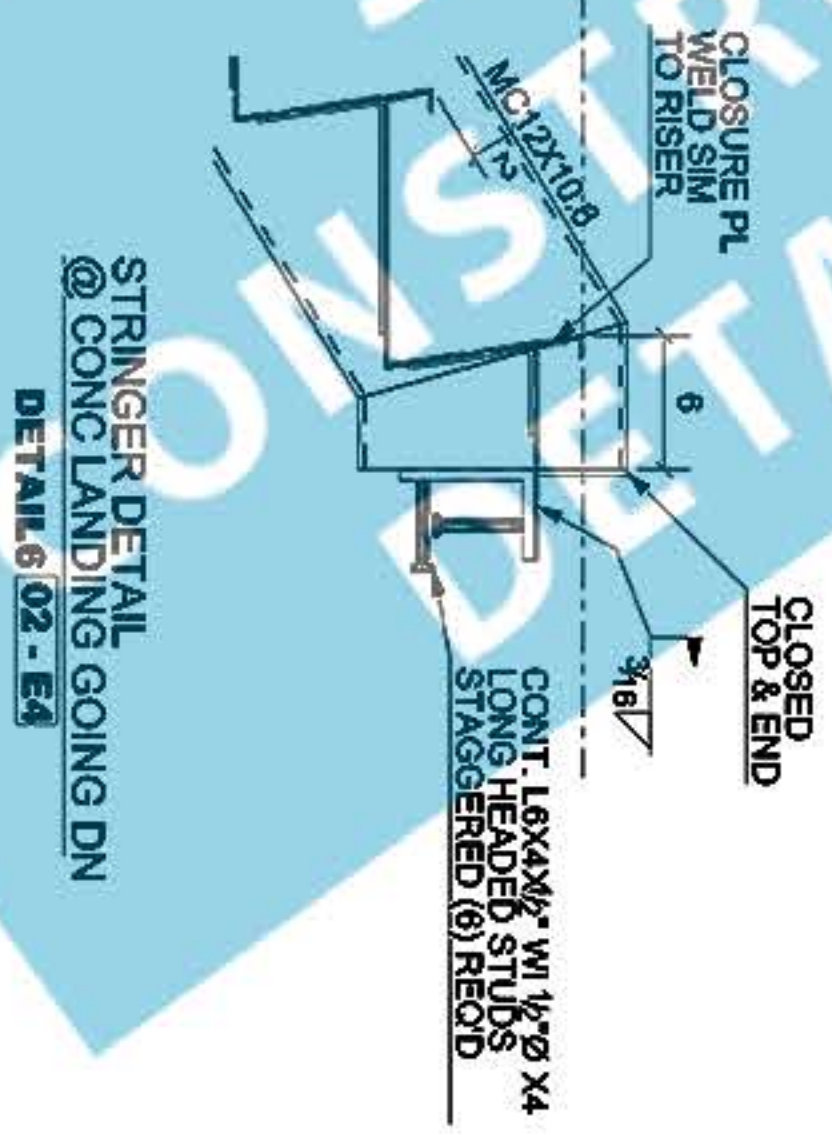
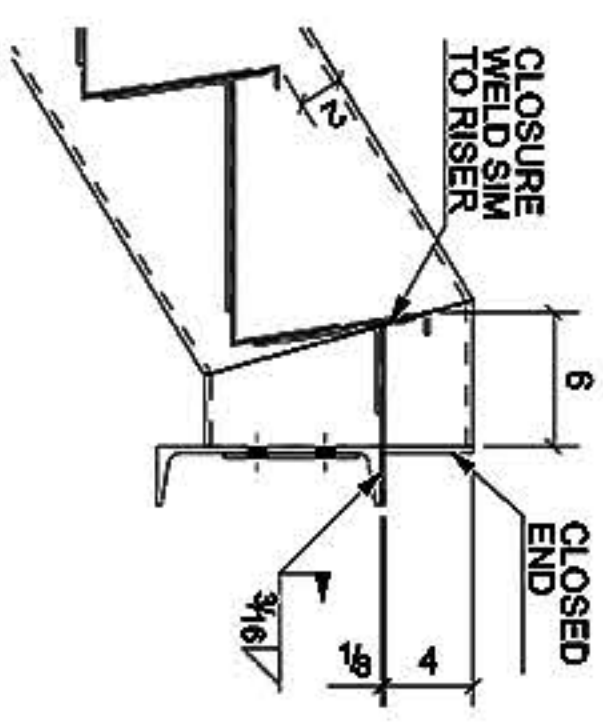
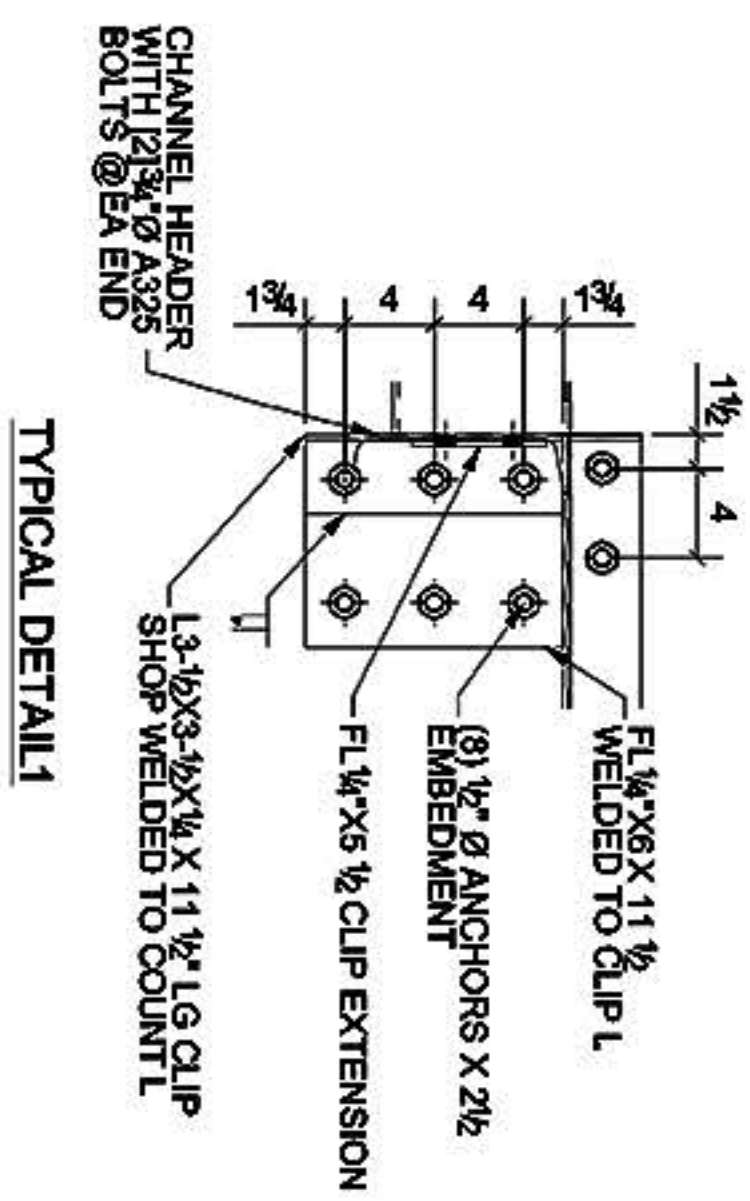
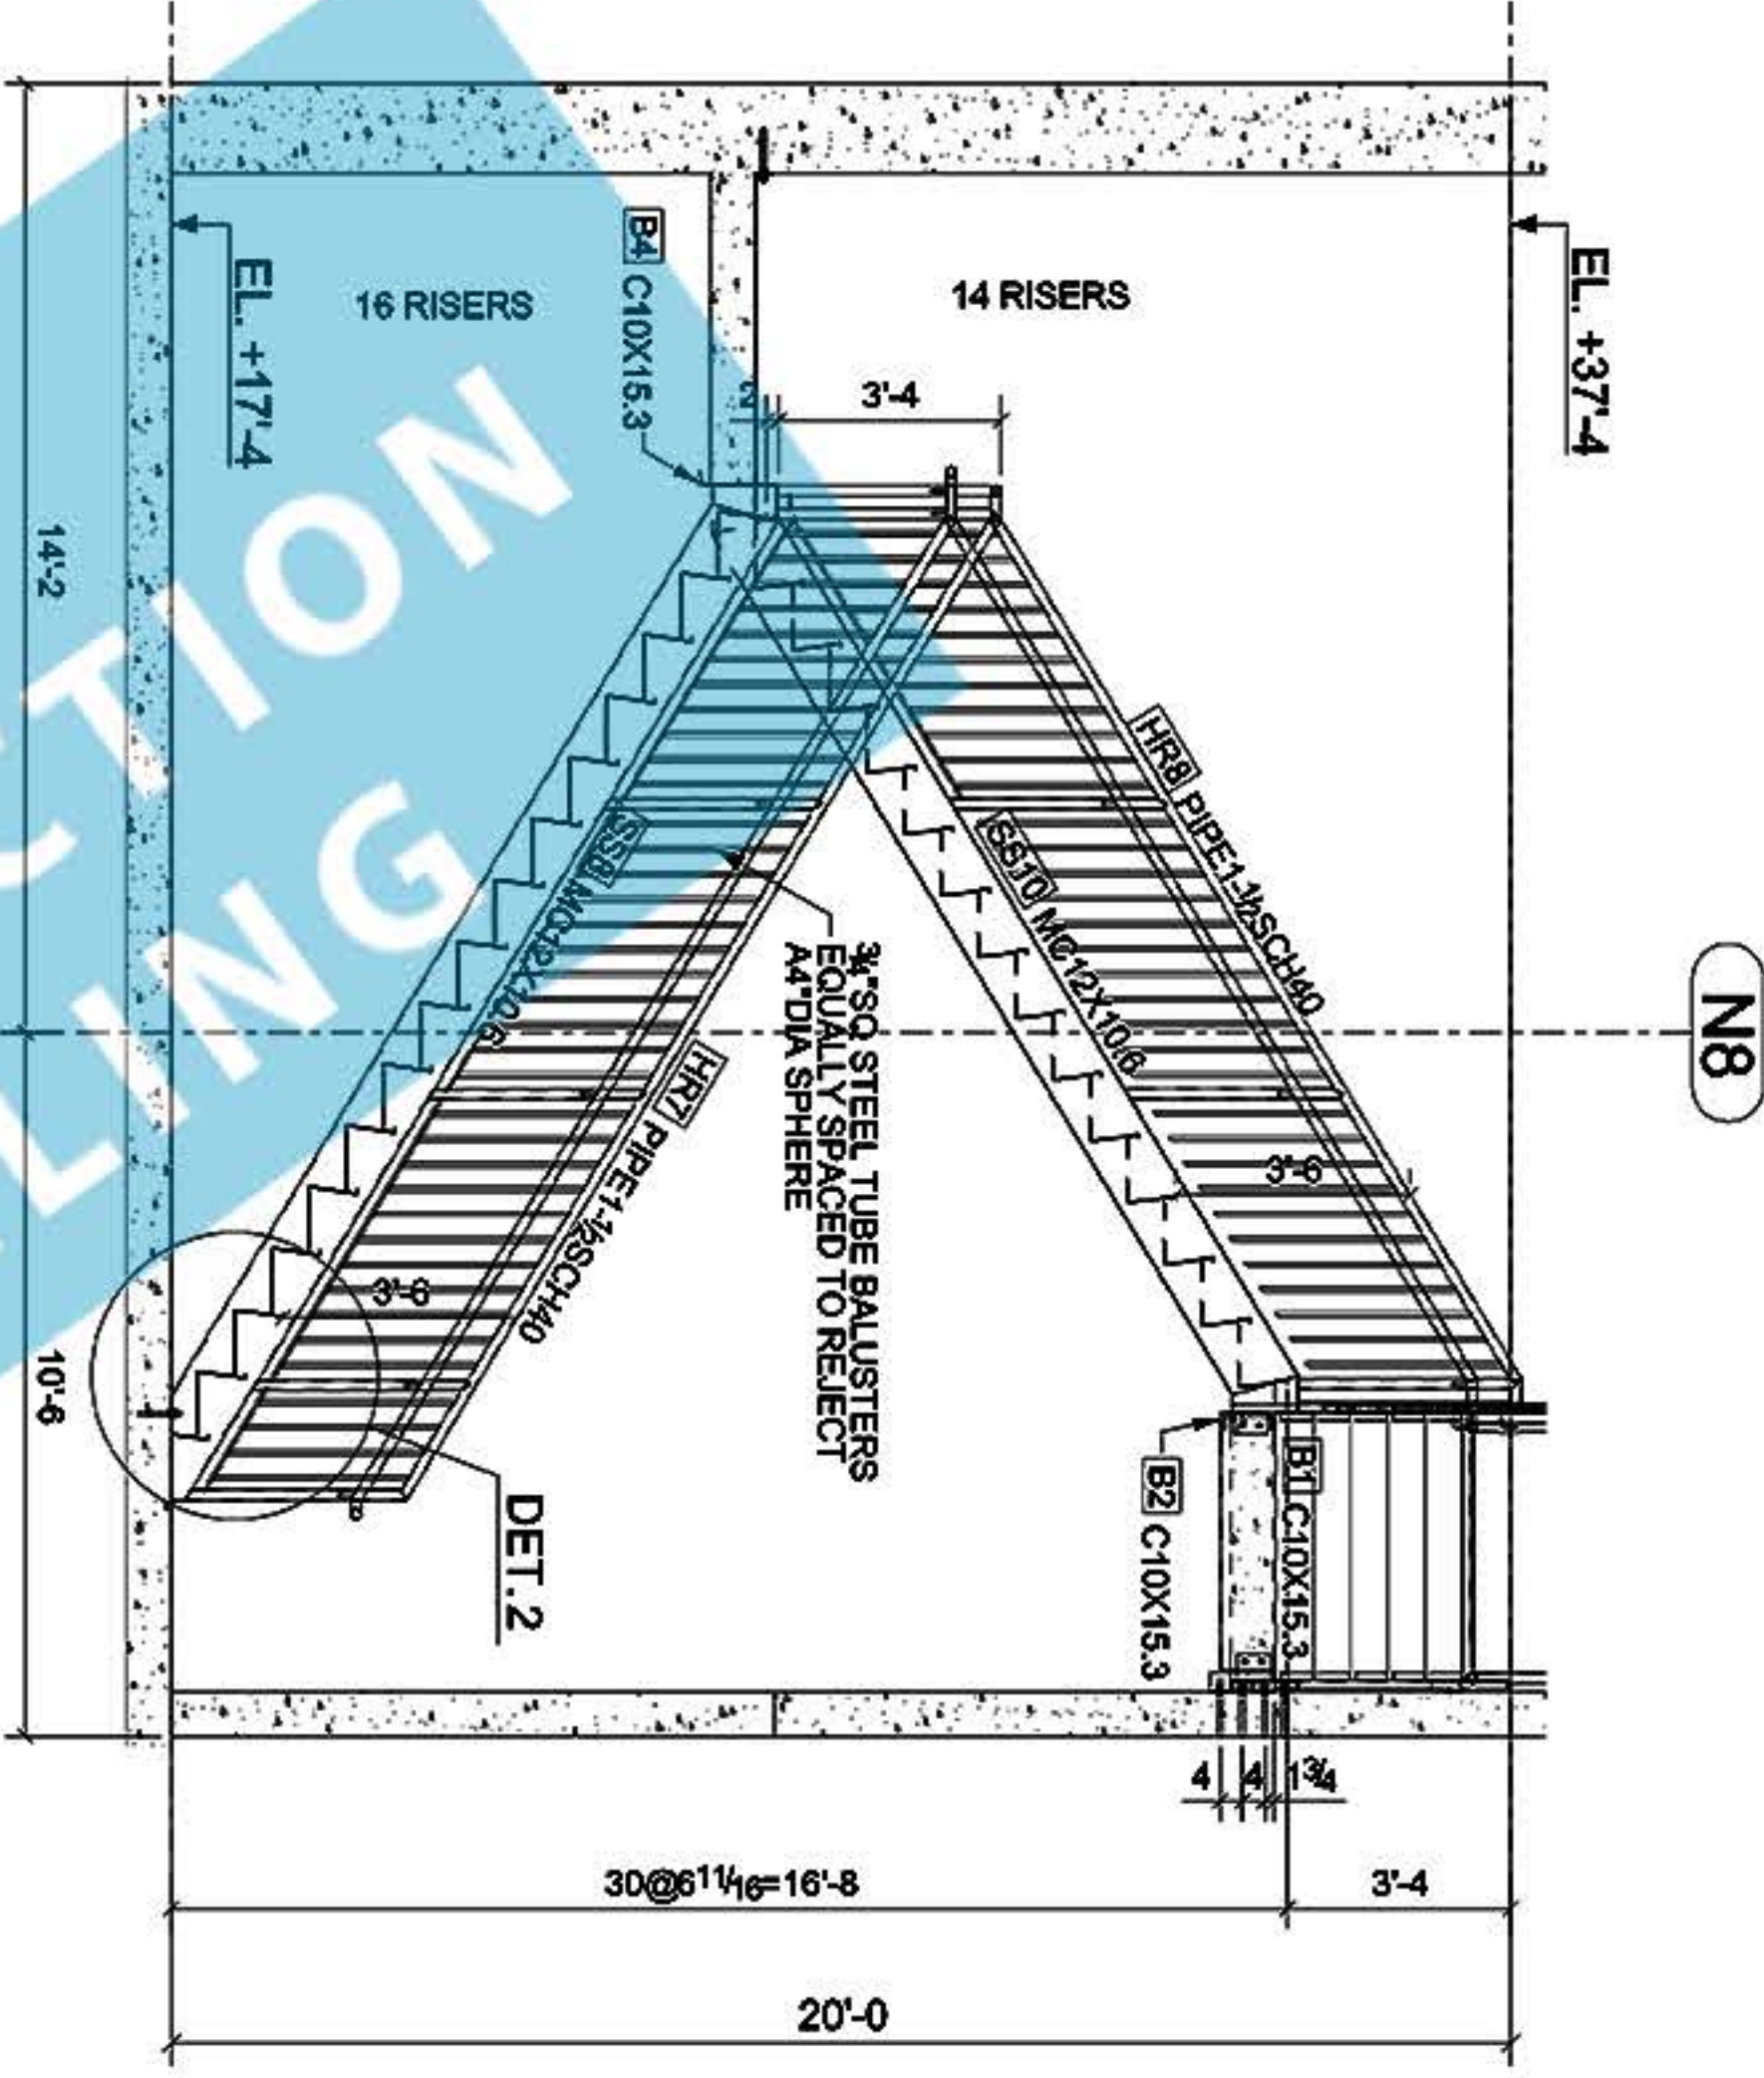
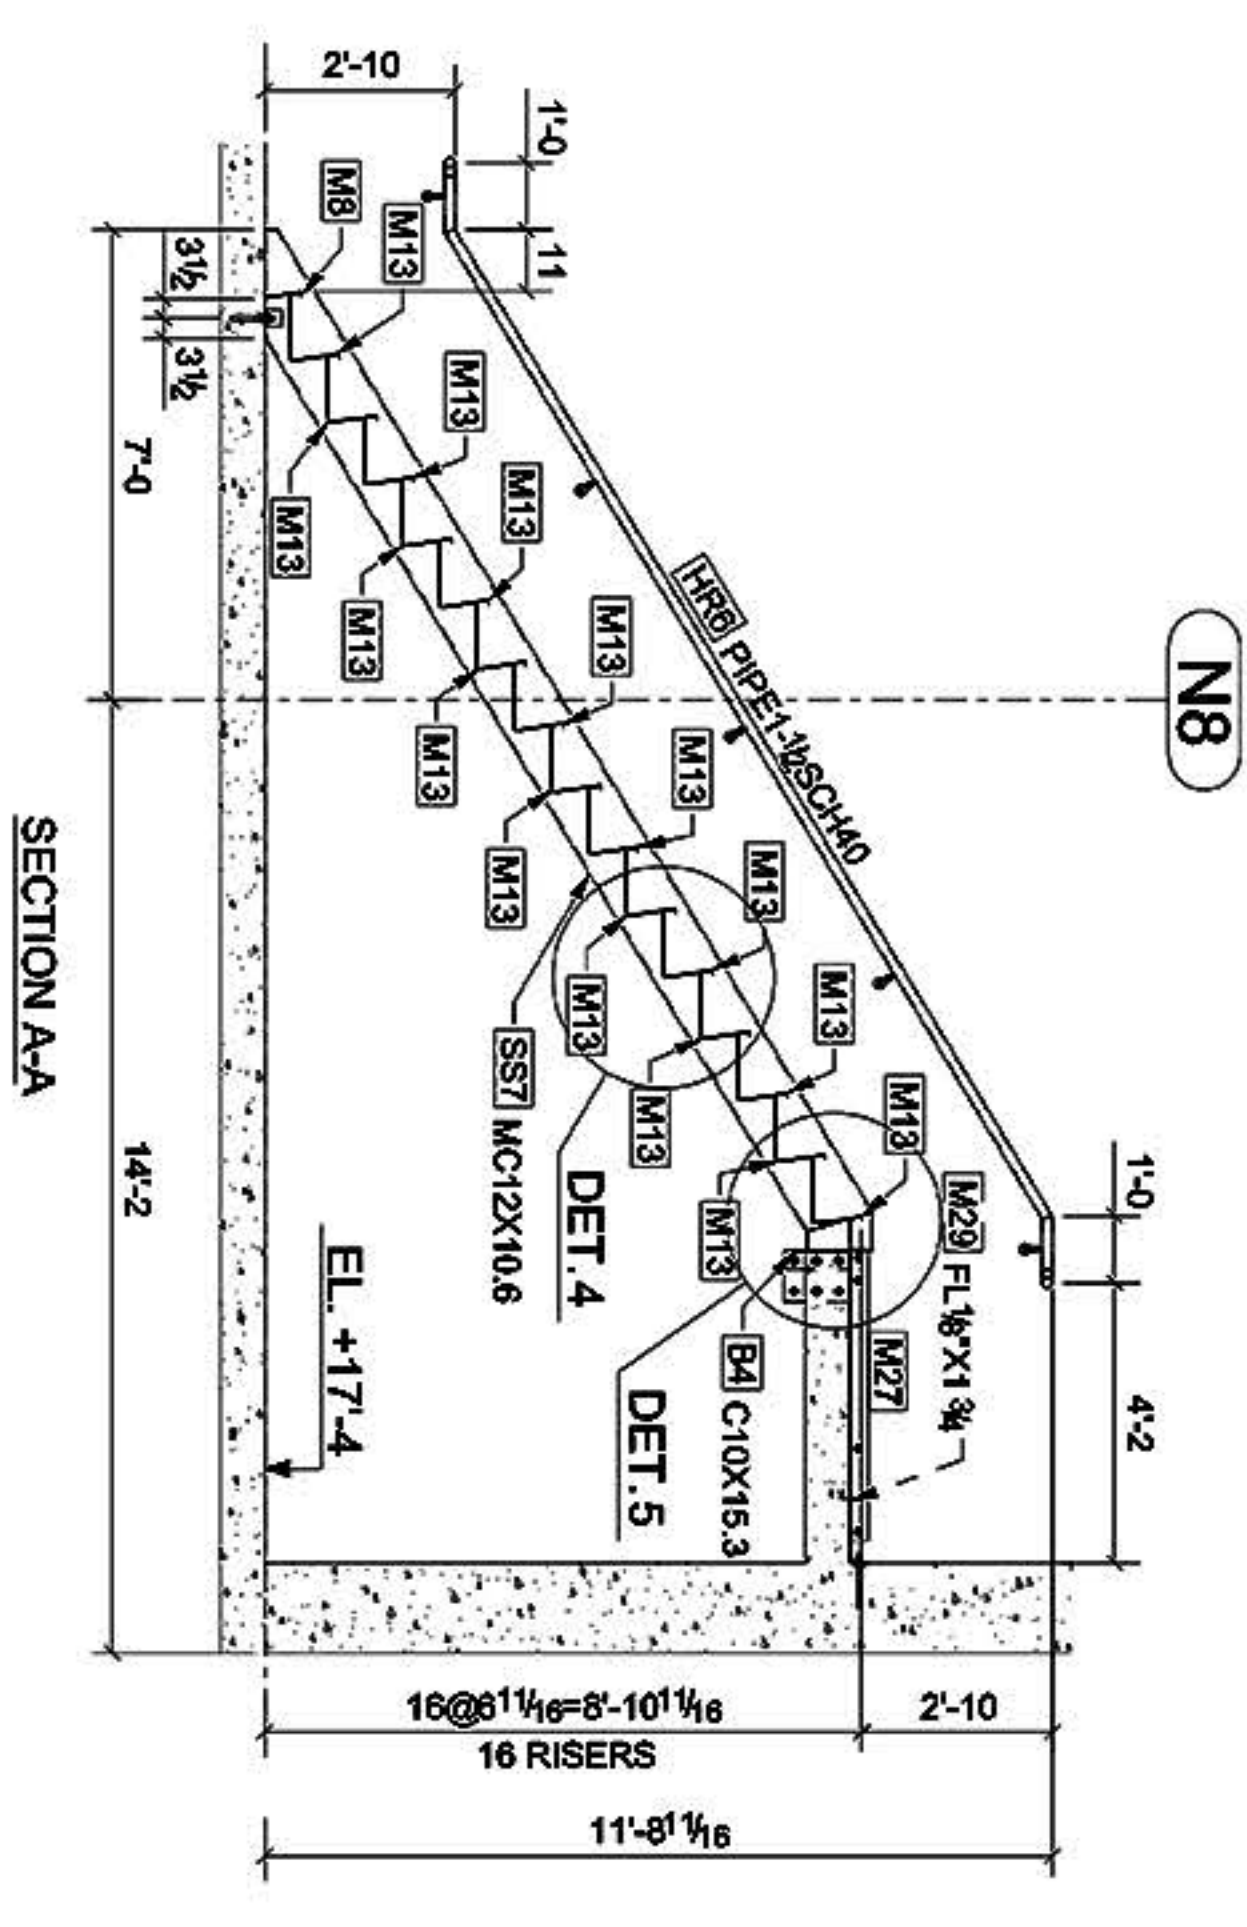


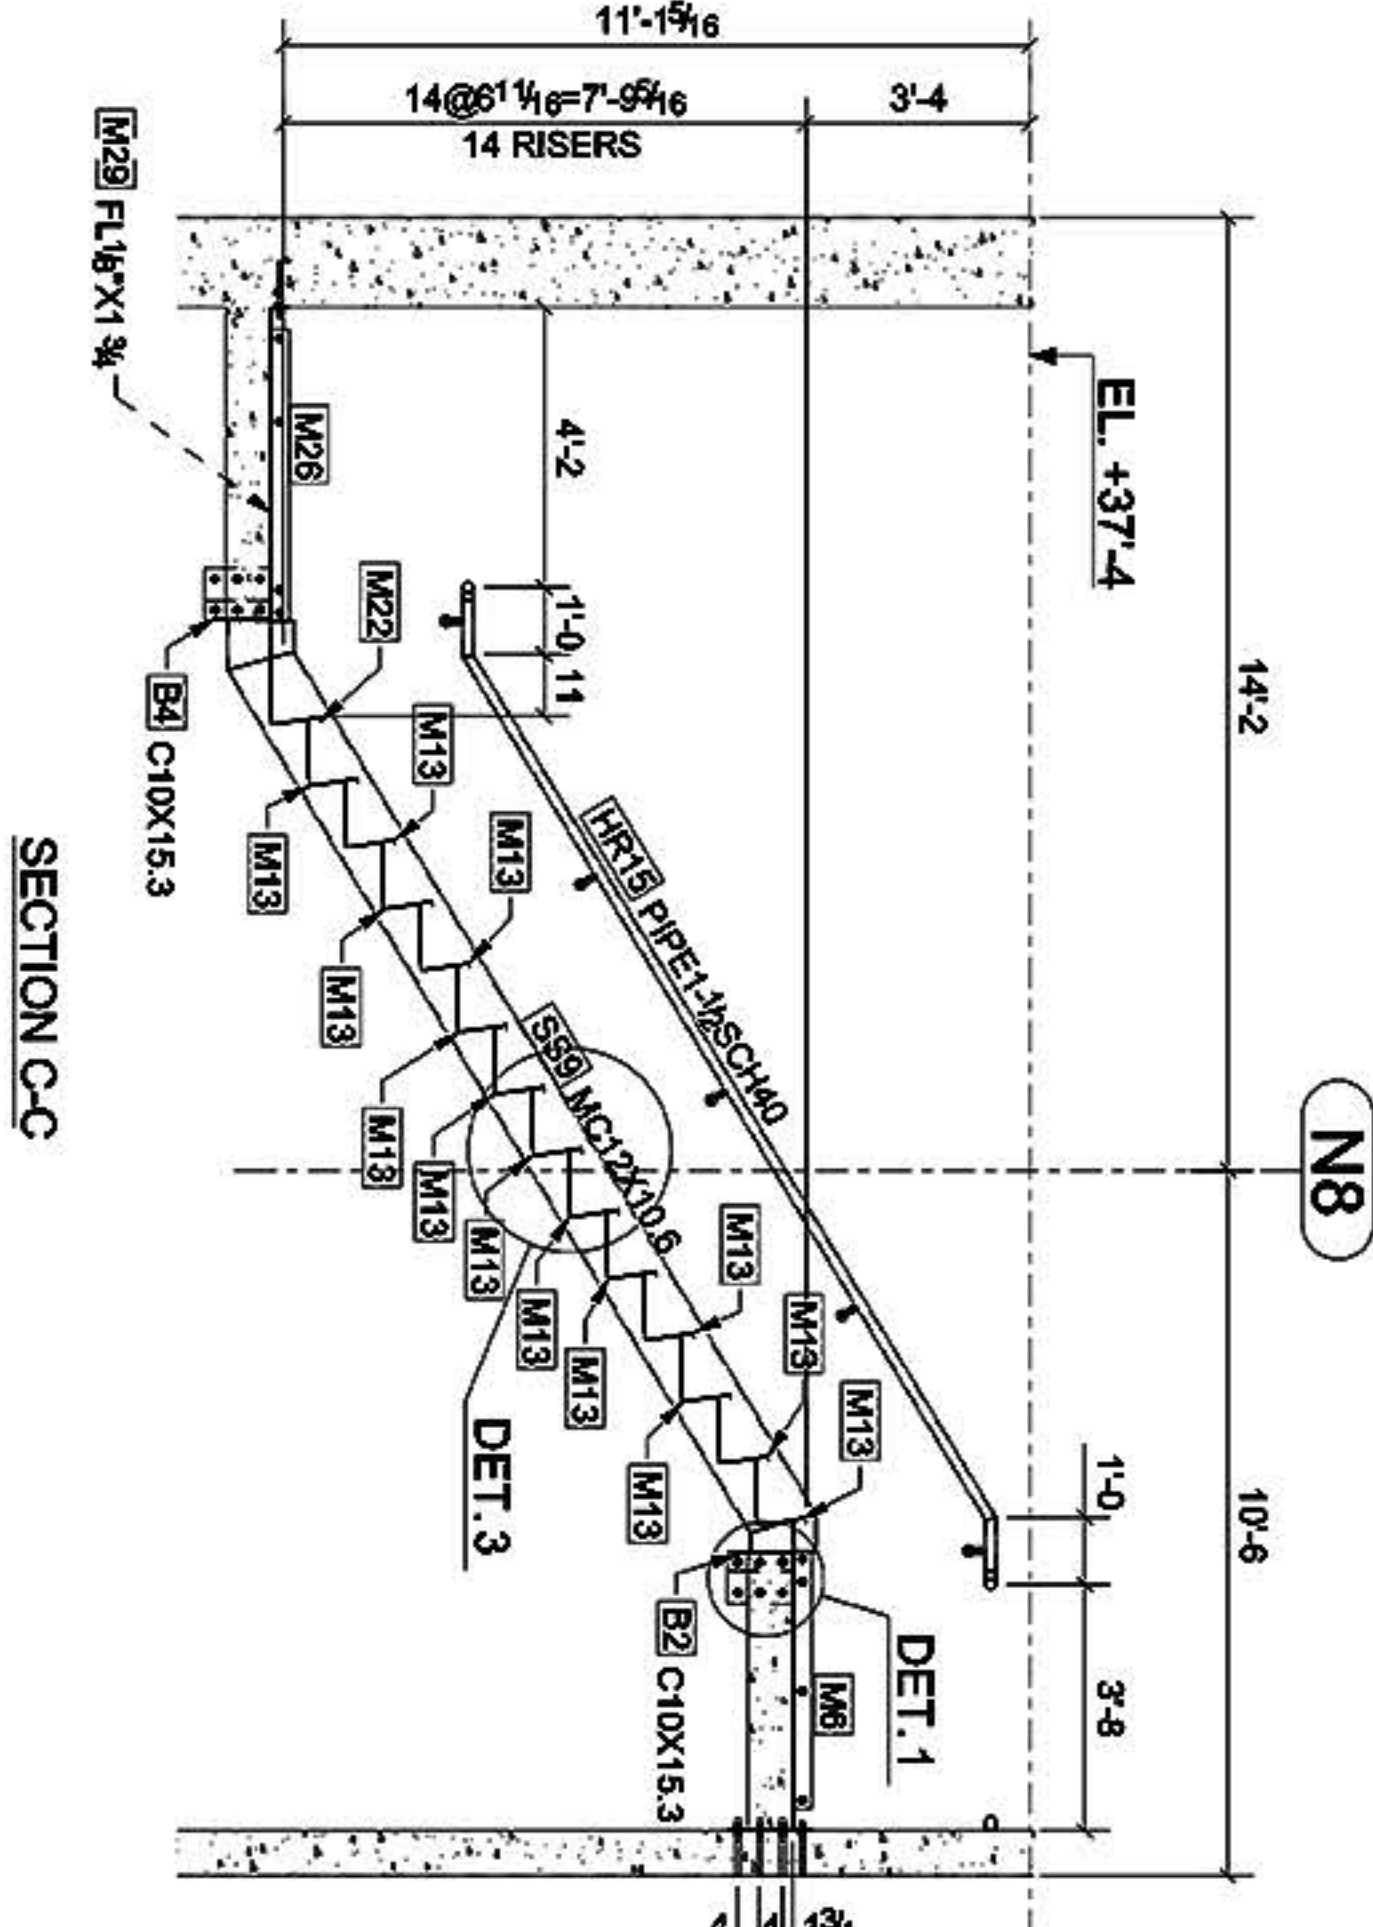

STRINGER DETAIL @
START OF STAIR
DETAIL 2

TYPICAL TREADRISER DETAIL (PANS)
WHEN STAIR RUNS ARE SHOP ASSEMBLED
DETAIL 3

TYPICAL TREADRISER DETAIL (PANS)
WHEN STAIR RUNS ARE FIELD ASSEMBLED
DETAIL 4

DETAIL 5
TYPICAL STRINGER DETAIL
@ STEEL PLATFORM GOING ON