


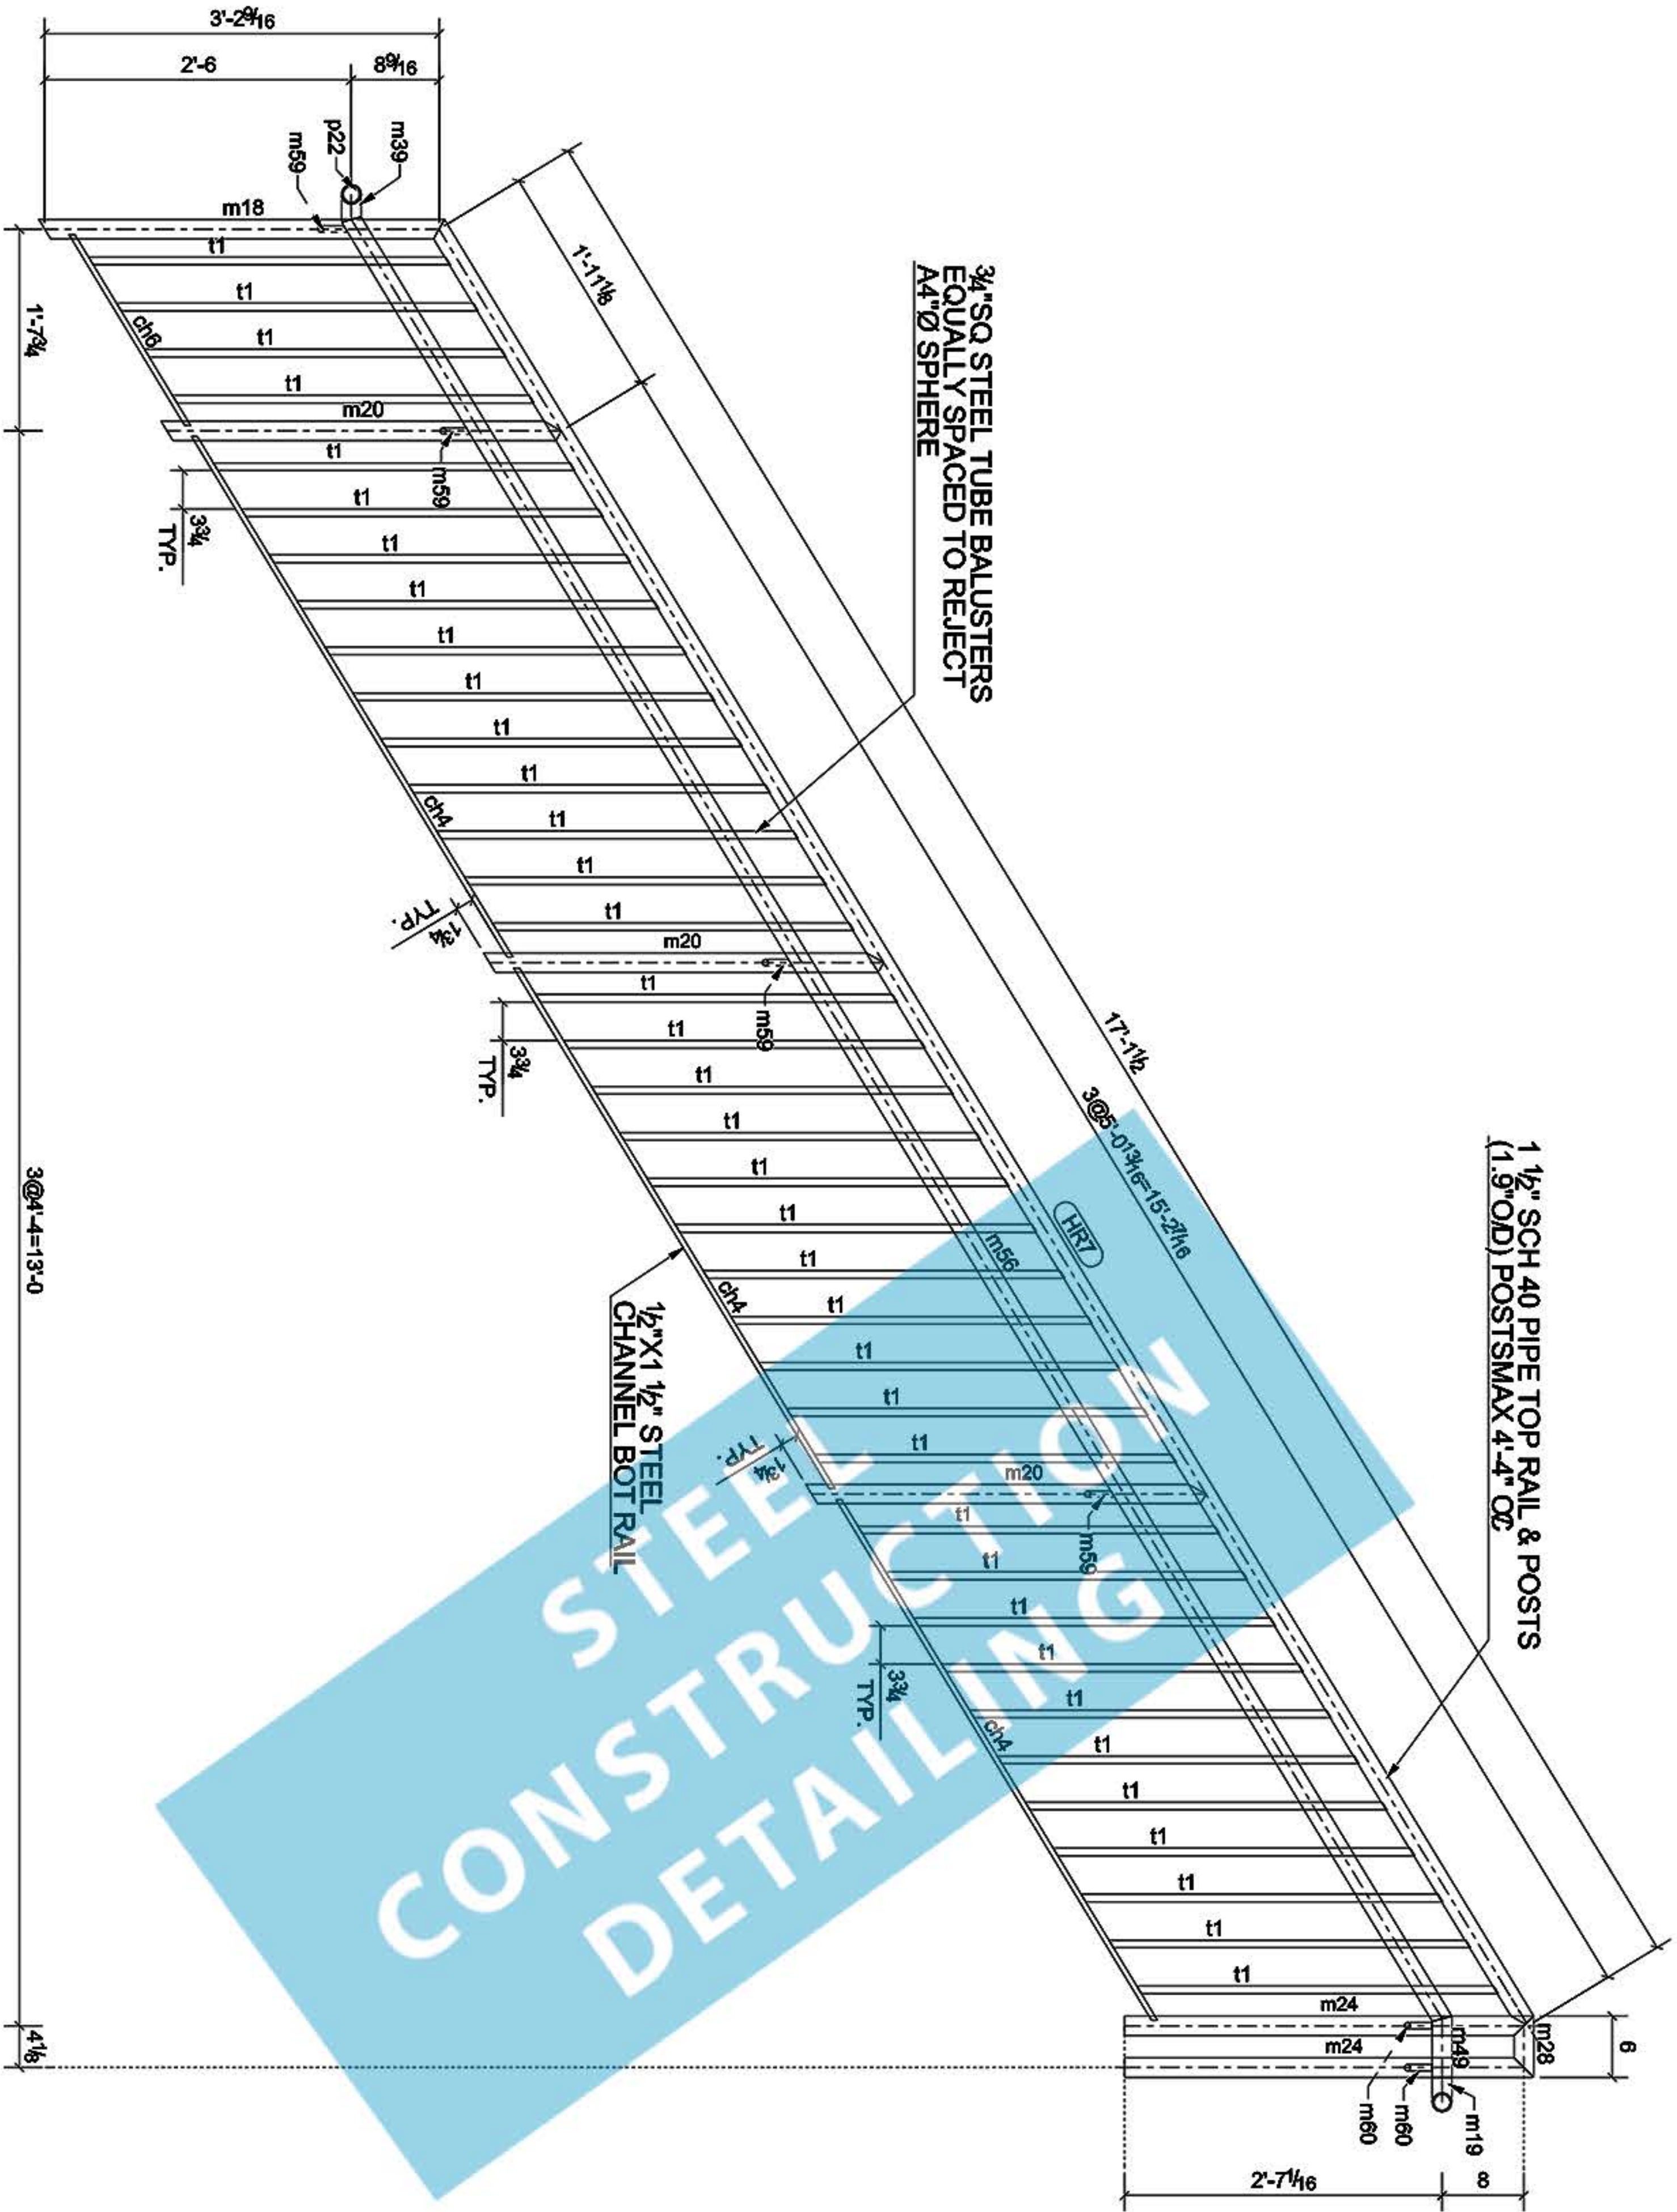

ELEVATION OF STAIR GUARD RAIL

BILL OF MATERIAL					
MARK	QTY	DESCRIPTION	LENGTH	WEIGHT	REMARKS
HR7	1	RAIL			REV-2
HR7	1	PIPE1-1/2SCH40	17'-1 3/4"	44	A53
C14	3	C1 1/2X1/2X3/16"	4'-11 13/16"	20	A36
C16	1	C1 1/2X1/2X3/16"	1'-10 1/8"	2	A36
m18	1	PIPE1-1/2SCH40	3'-3 11/16"	8	A53
m19	1	PIPE1-1/2SCH40	0'-3 7/8"	1	A53
m20	3	PIPE1-1/2SCH40	3'-3 1/8"	25	A53
m24	2	PIPE1-1/2SCH40	3'-4"	17	A53
m28	1	PIPE1-1/2SCH40	0'-6"	1	A53
m39	1	PIPE1-1/2SCH40	0'-4 1/8"	1	A53
m49	1	PIPE1-1/2SCH40	0'-6"	1	A53
m56	1	PIPE1-1/2SCH40	17'-2 5/16"	44	A53
m59	4	RB5/8"	0'-4 11/16"	1	A36
m60	2	RB5/8"	0'-4 1/2"	1	A36
p22	1	PL 1/8X1 7/8"	0'-1 7/8"	0	A36
t1	37	FL3/4X3/4"	2'-11 3/8"	206	A53
TOTAL WEIGHT THIS DRAWING				373	